

DRAWN BY: CHAD C.

CHECKED BY: ERIC W.

REVISION NO. DATE:

AS BUILT DRAWING DATE:

DRAWING APPROVAL

DRAWING APPROVED
 APPROVED AS NOTED
 RESUBMIT DRAWING

SIGNATURE

PROJECT NO.:
 CDPL-44E-18
 FD-MODIFIED

DRAWING DATE:

12-31-18

TITLE:
**DRAIN & WASTE
 ROUGH-IN**

SHEET NO.:

K-D-1



SCALE:

1/4" = 1'-0"

KEY	KEY DESCRIPTION
—	HOT & COLD WATER
—	HAND SINK STUB OUT
—	HOT OR COLD WATER
—	FUNNEL FLOOR DRAIN
—	DIRECT DRAIN
—	GAS SUPPLY
—	FLOOR SINK
—	DUPLEX RECEPTACLE
—	SIMPLEX RECEPTACLE
—	JUNCTION BOX
—	FLOOR BOX
—	CEILING BOX
—	CONDUIT STUBUP
—	SPECIAL RECEPTACLE
—	DISCONNECT BOX
X2	2 ELEC. OUTLETS - ONE ABOVE THE OTHER

NOTES: PLUMBING
 1.) PLUMBER TO RUN ALL REQUIRED EQUIPMENT DRAIN LINES TO FLOOR SINKS AND/OR FLOOR DRAINS AS NEEDED.
 2.) ALL PLUMBING ROUGH-IN TO BE IN STRICT ACCORDANCE WITH ALL STATE AND LOCAL CODES.
 3.) ALL DIMENSIONS SHOWN ARE FROM FINISHED WALLS, FLOORS AND/OR CEILING TO CENTERLINE OF ROUGH-IN.
 4.) CONNECTION POINTS SHOWN ARE FOR EQUIPMENT PROVIDED BY DYKES RESTAURANT SUPPLY ONLY AND AS BUILT DRAWING REFERENCES.

GENERAL NOTES
 THIS DRAWING IS FOR REFERENCE USE ONLY, NOT FOR CONSTRUCTION.

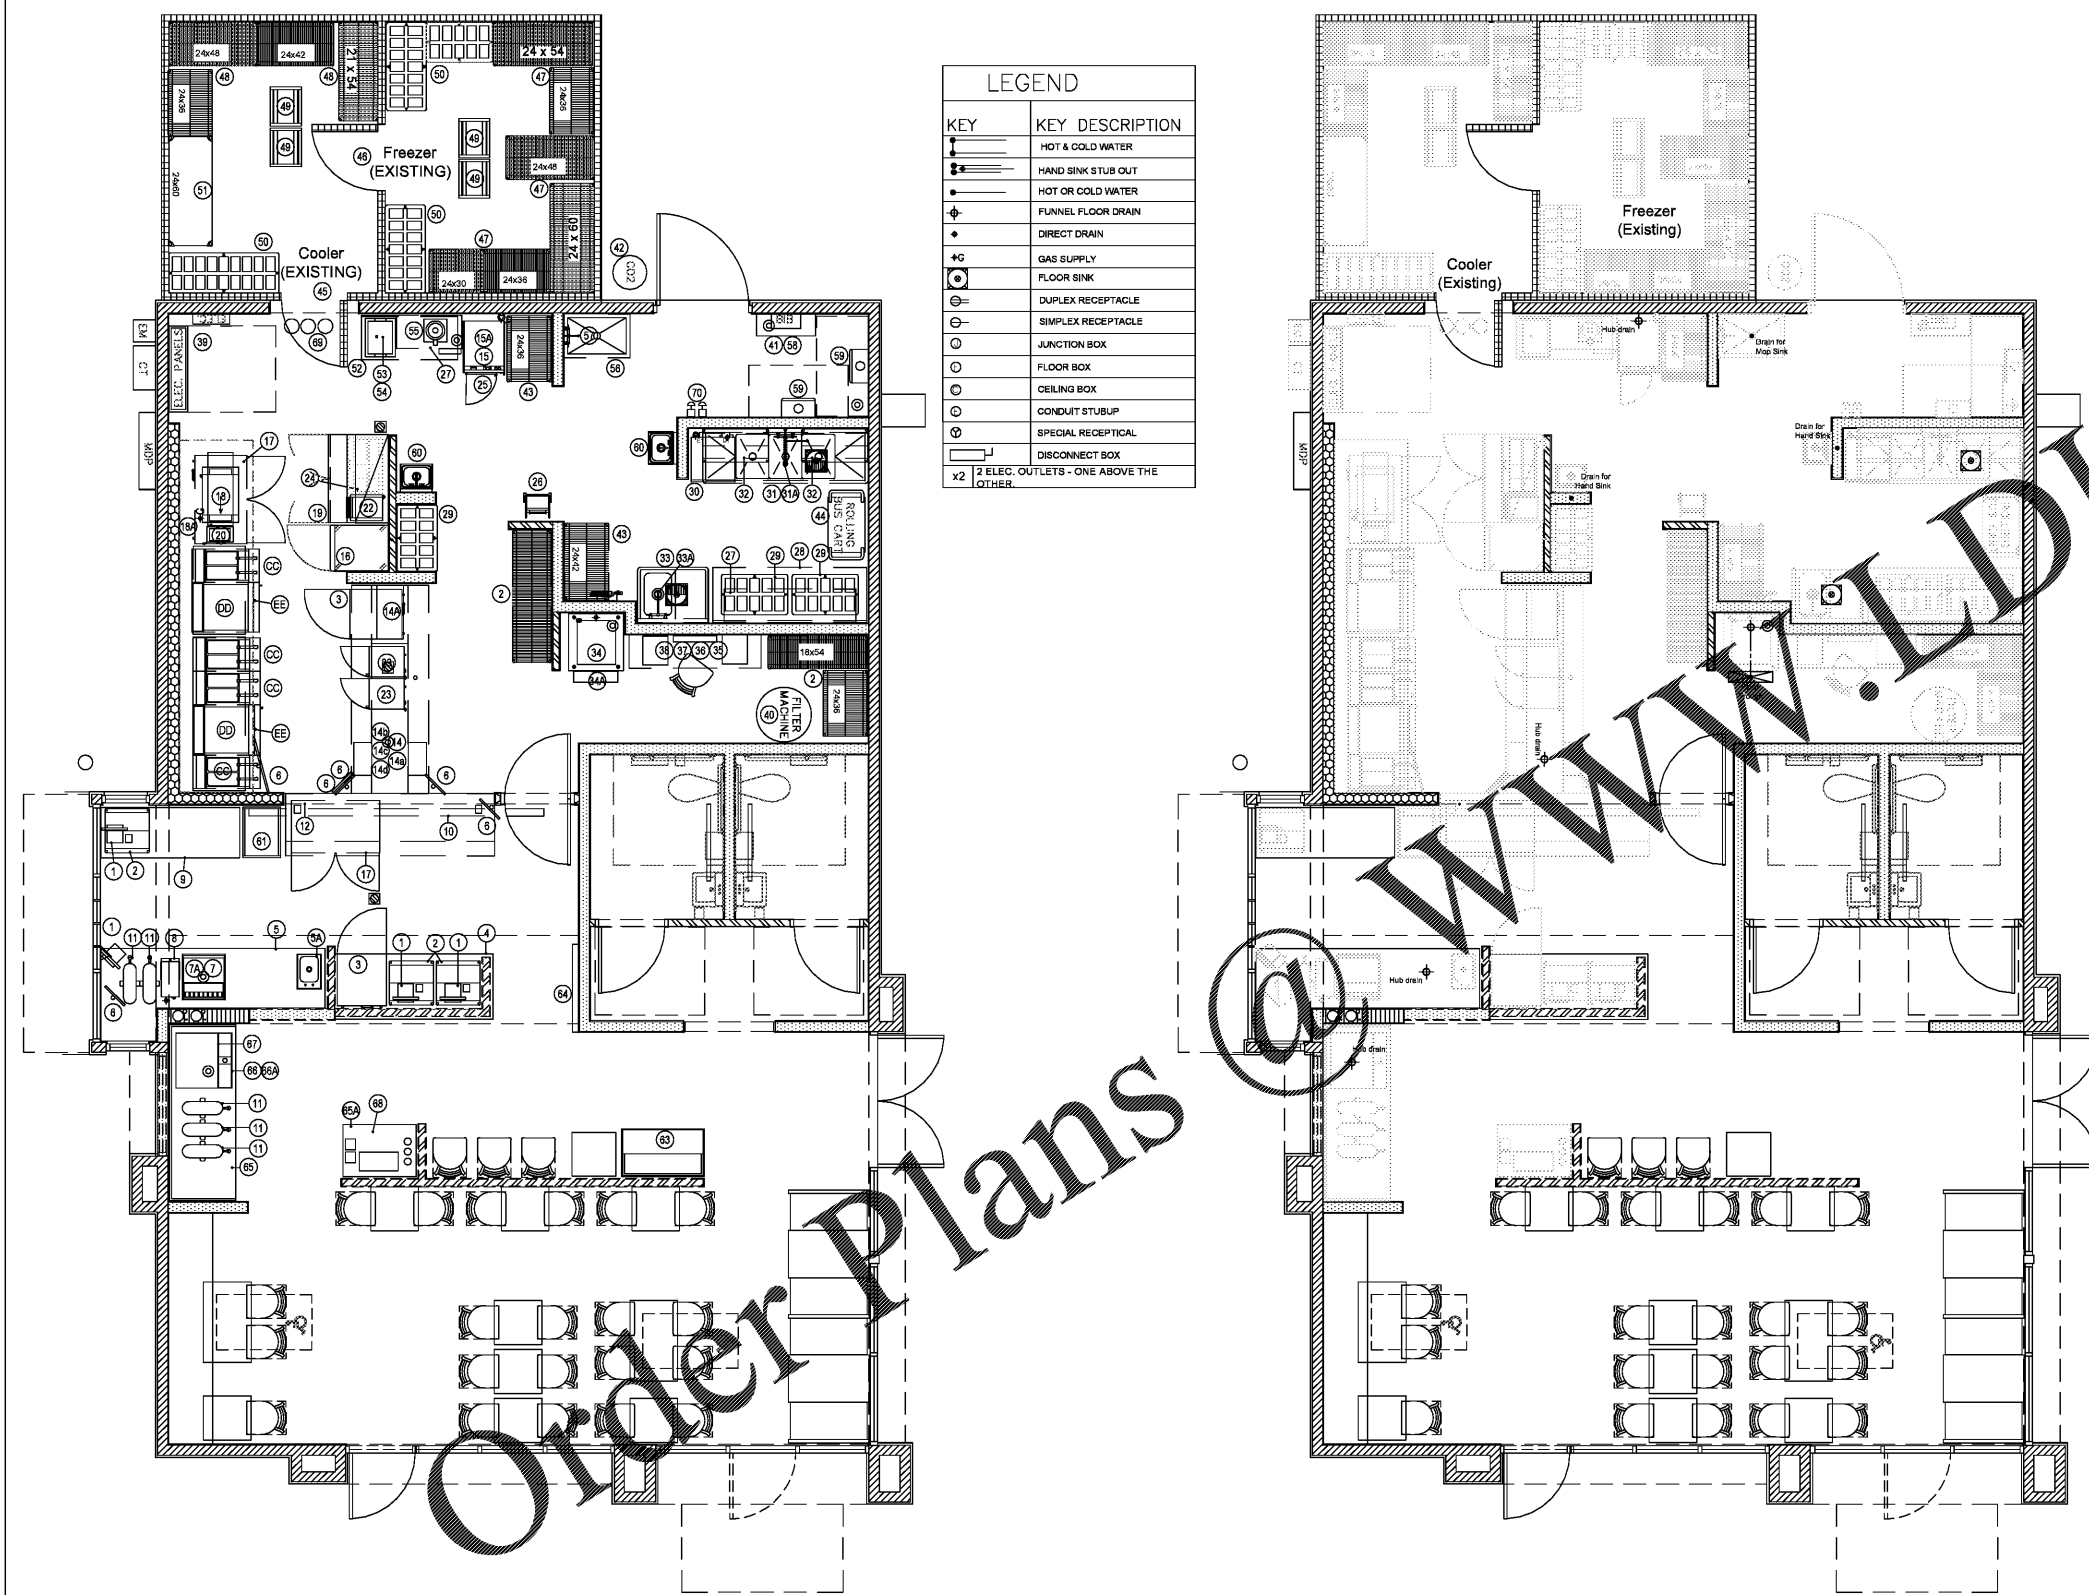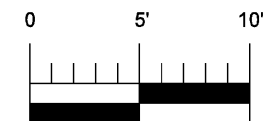

Order Plans