



1 BUILDING SECTION

1/8" = 1'-0"

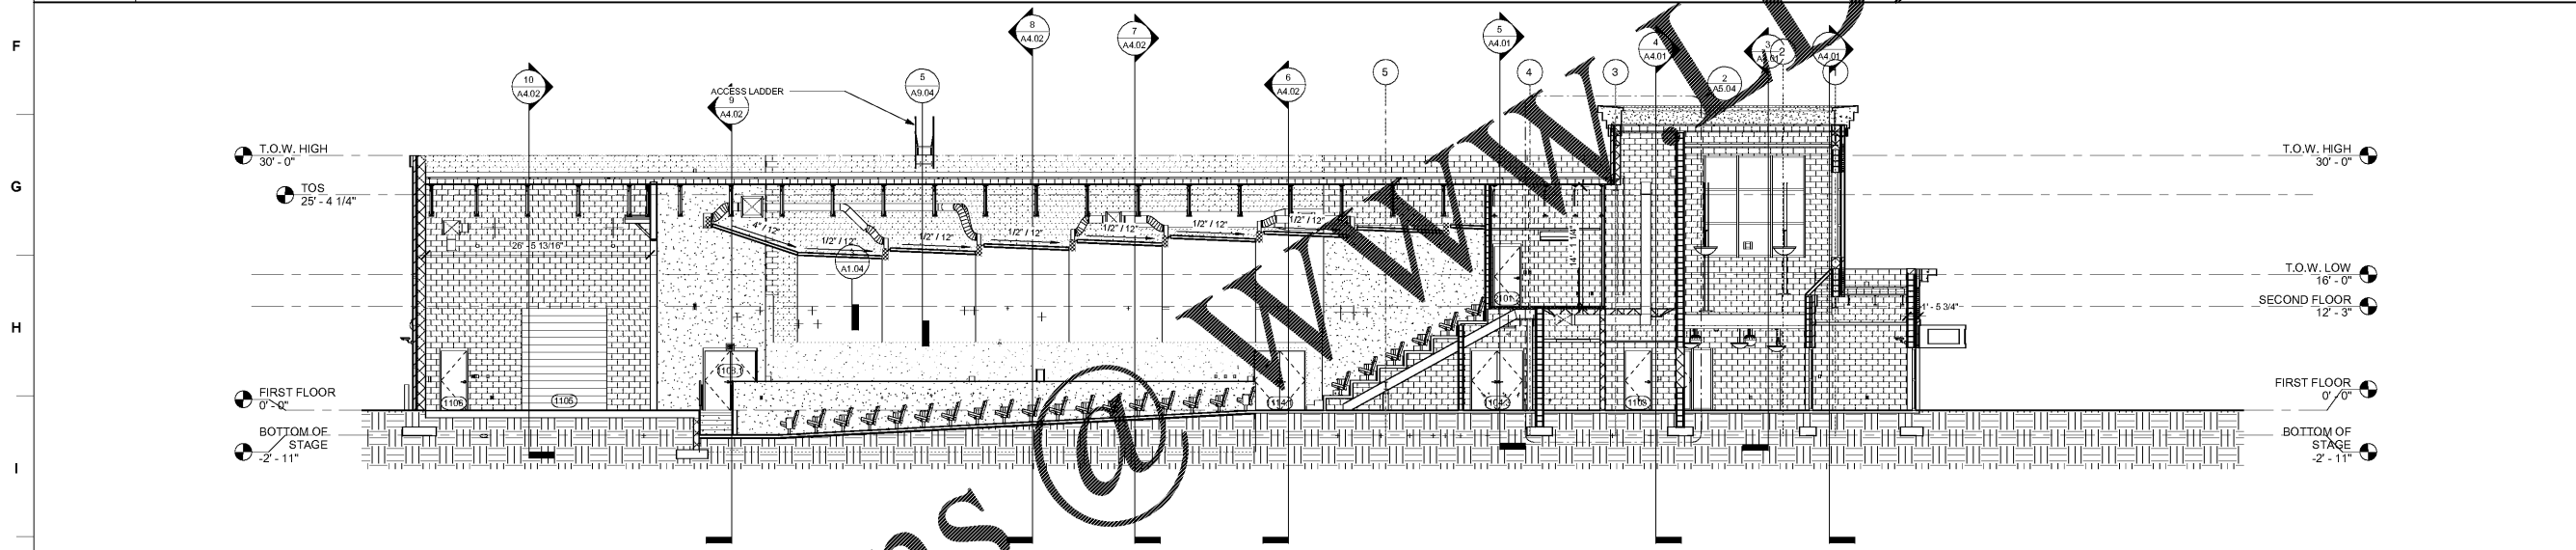

2 BUILDING SECTION

1/8" = 1'-0"

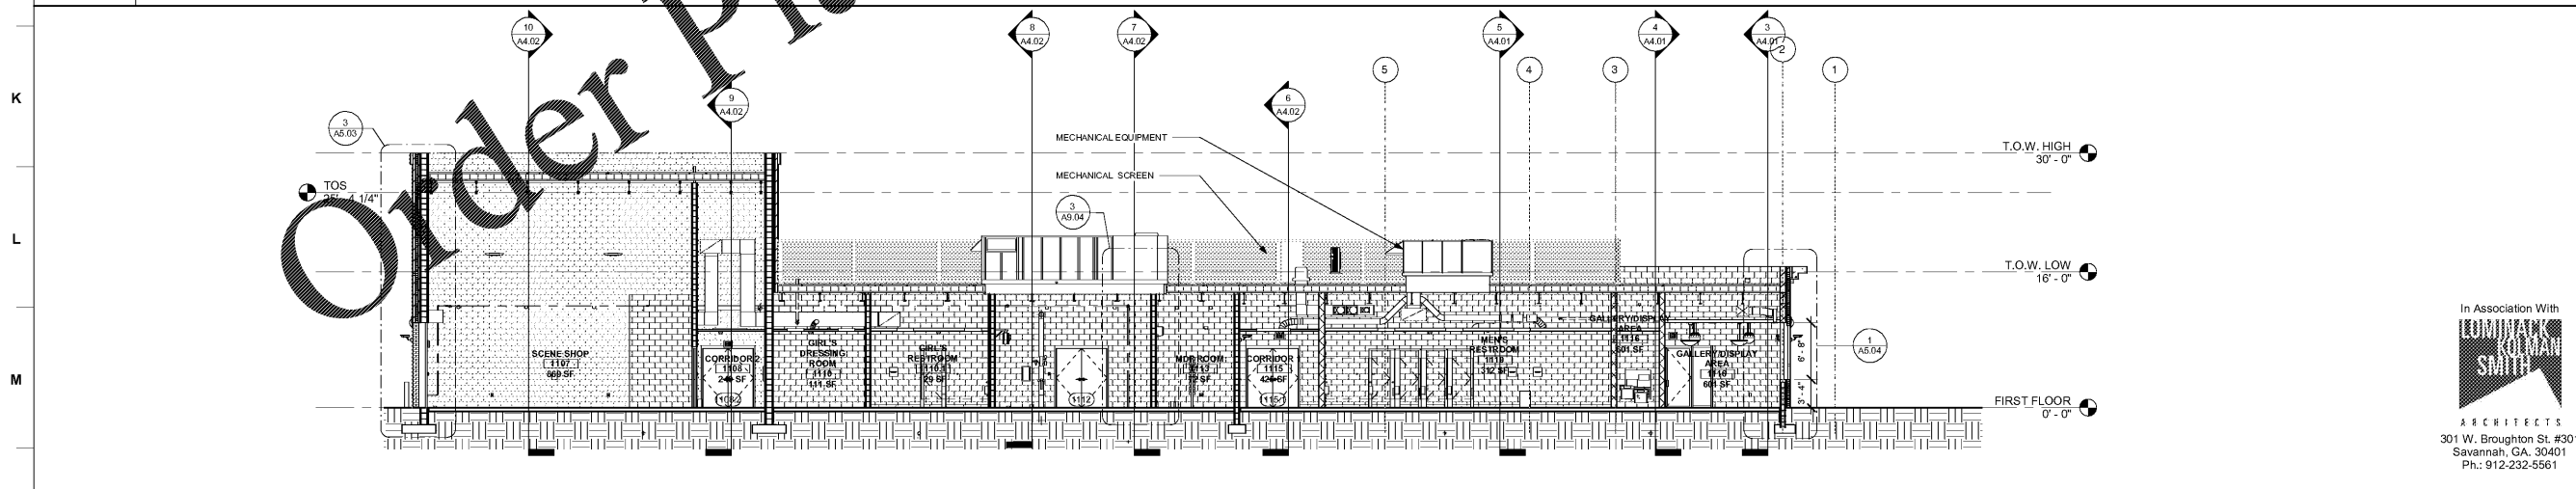

3 BUILDING SECTION

1/8" = 1'-0"



JOB NAME: BEACH HIGH SCHOOL AUDITORIUM
 3011 Higgins Street
 Savannah, Georgia 31405
 Chatham County Public School System

SHEET NAME: BUILDING SECTIONS

THIS DRAWING AND ITS REPRESENTATIONS ARE THE PROPERTY OF THE ARCHITECT AND MAY BE REPRODUCED OR TRANSMITTED IN ANY FORM OR BY ANY MEANS, ELECTRONIC OR MECHANICAL, WITHOUT THE WRITTEN PERMISSION OF THE ARCHITECT.

J. W. ROBINSON & ASSOCIATES, INC.
 ARCHITECTS • INTERIOR DESIGNERS • URBAN PLANNERS •
 1020 RALPH DAVID ABERNATHY BLVD., S.W., ATLANTA, GEORGIA 30310
 PHONE: (404) 753-4129 FAX: (404) 753-4435



DATE	BY	DESCRIPTION
APRIL 5, 2019	100% CONST. DOCUMENTS	
OCT. 29, 2018	100% DESIGN DEVELOPMENT	
DATE	BY	DESCRIPTION

201801

ARCHITECTS
 301 W. Broughton St. #301
 Savannah, GA. 30401
 Ph.: 912-232-5561

RELEASED FOR CONSTRUCTION
 FACILITY CODE: 625-0312

SHEET NUMBER
A4.03