



JOB NAME: BEACH HIGH SCHOOL AUDITORIUM  
 3001 Higgins Street  
 Savannah, Georgia 31405  
 Chatham County Public School System

SHEET NAME: ENLARGED STAIR PLANS AND DETAILS


THIS DRAWING AND ITS REPRESENTATIONS ARE THE PROPERTY OF THE ARCHITECT AND MAY BE REPRODUCED OR TRANSMITTED IN ANY FORM OR BY ANY MEANS, ELECTRONIC OR MECHANICAL, WITHOUT PERMISSION IN WRITING FROM THE ARCHITECT.

**J. W. ROBINSON & ASSOCIATES, INC.**  
 • ARCHITECTS • INTERIOR DESIGNERS • URBAN PLANNERS •  
 1020 RALPH DAVID ABERNATHY BLVD., S.W., ATLANTA, GEORGIA 30310  
 PHONE: (404) 753-4129 FAX: (404) 753-4435




DATE	BY	REVISIONS
APRIL 5, 2019	CDB	100% CONST. DOCUMENTS
OCT. 29, 2018	CDB	100% DESIGN DEVELOPMENT
DATE	BY	REVISIONS
APRIL 5, 2019	CDB	100% CONST. DOCUMENTS
MAY 17, 2019	CDB	100% CONST. DOCUMENTS


JOB NO. 201801  
 SHEET NUMBER A7.01

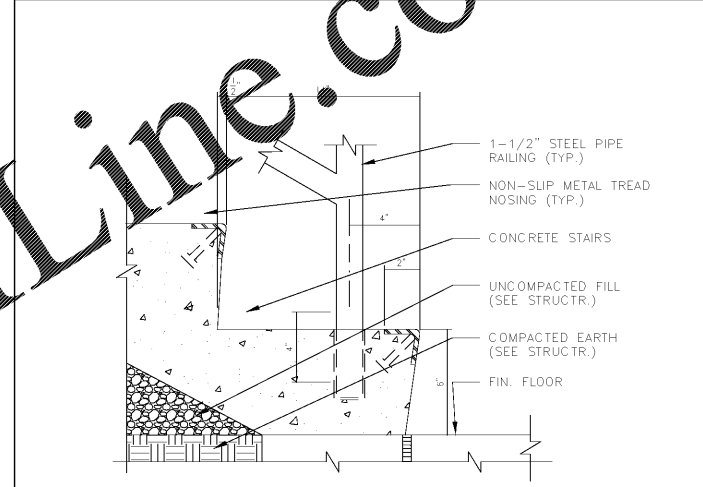

2 HANDRAIL CONNECTION DETAIL  
 3" = 1'-0"

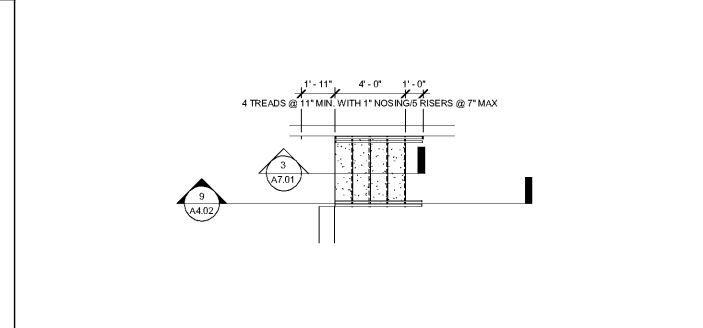

1 ENLARGED STAIR PLAN TWO - STAGE  
 1/4" = 1'-0"

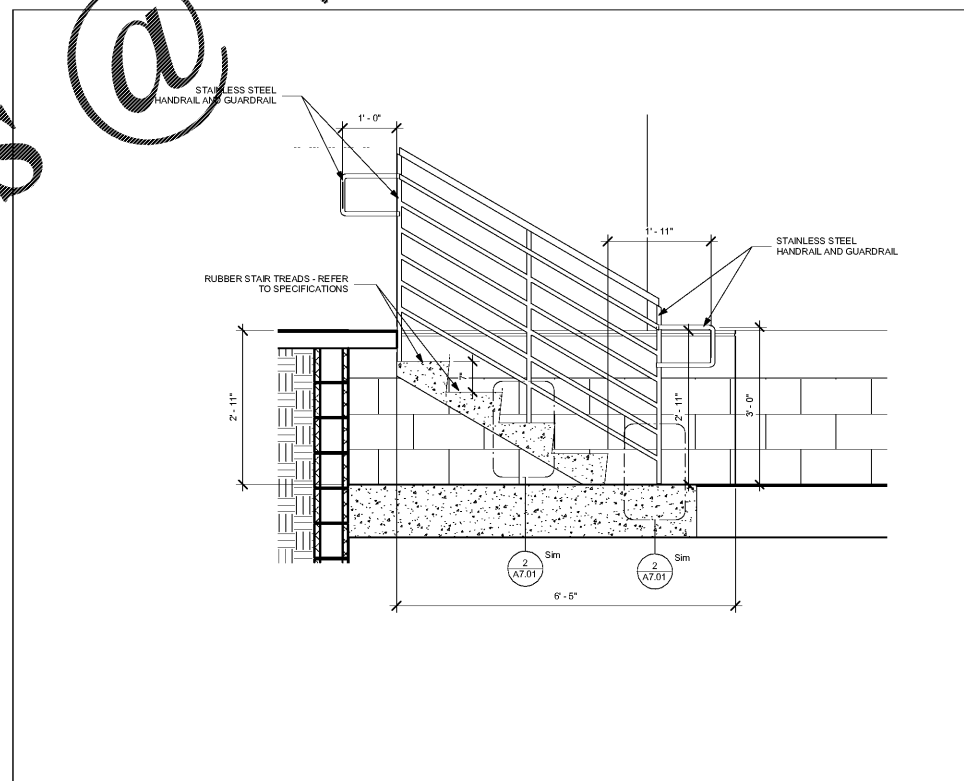

3 SECTION - STAIR TWO  
 3/4" = 1'-0"

RELEASED FOR CONSTRUCTION  
 FACILITY CODE: 625-0312

In Association With  
  
 ARCHITECTS  
 301 W. Broughton St. #301  
 Savannah, GA. 30401  
 Ph.: 912-232-5561

Order Plans @ WWW.LDILine.com