
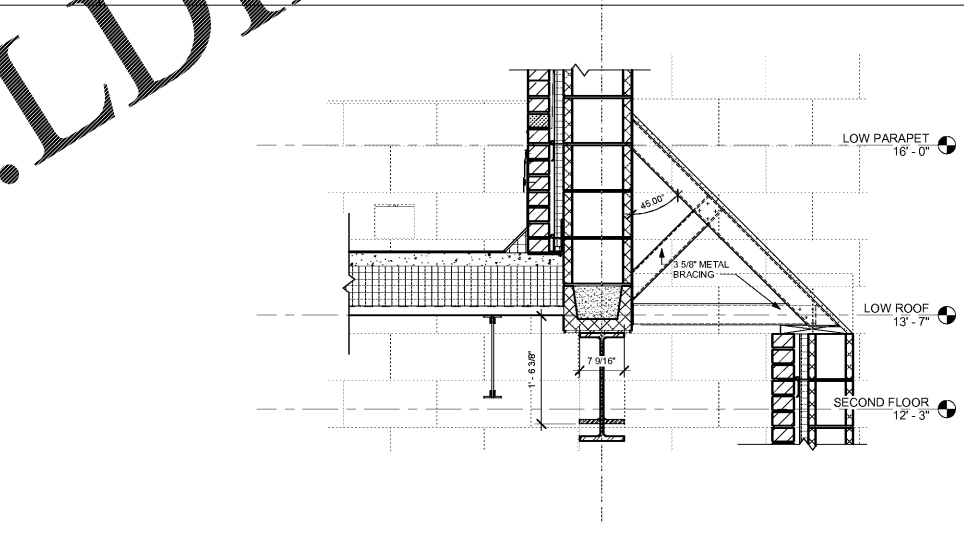
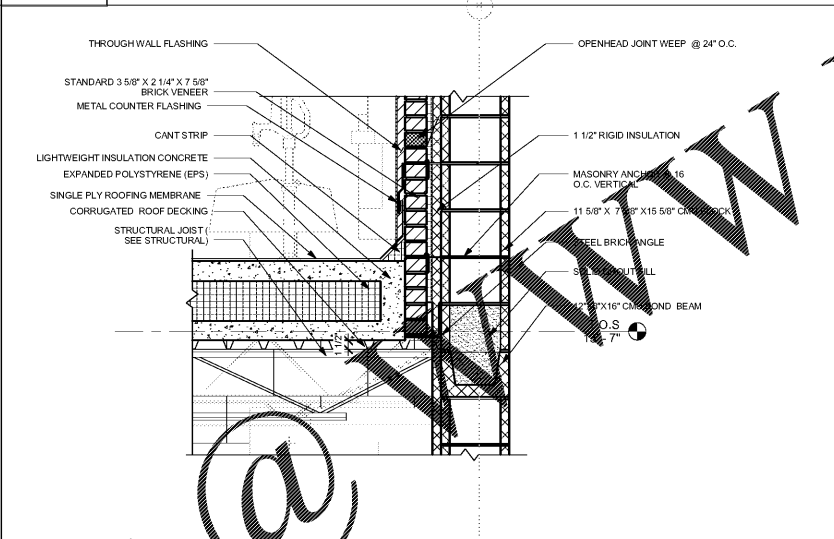


1 HIGH ROOF @ PARAPET  
1" = 1'-0"

4 Detail 3  
1" = 1'-0"




7 Detail 6  
1" = 1'-0"

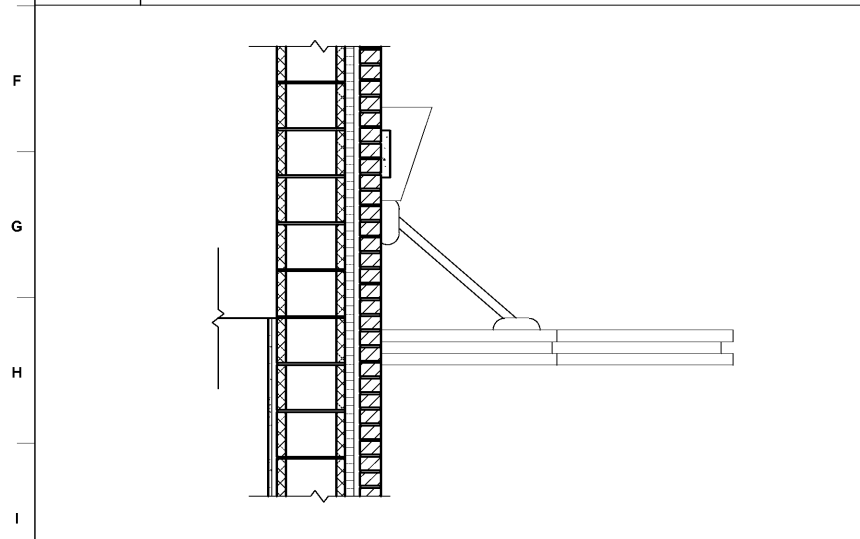

2 Detail 1  
1" = 1'-0"

5 Detail 4  
1" = 1'-0"

8 Detail 7  
1" = 1'-0"

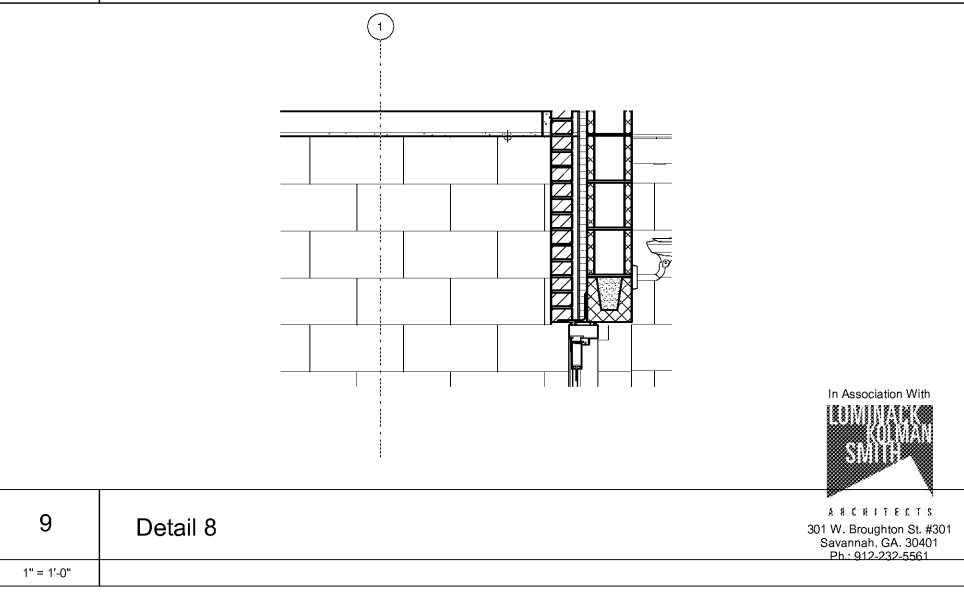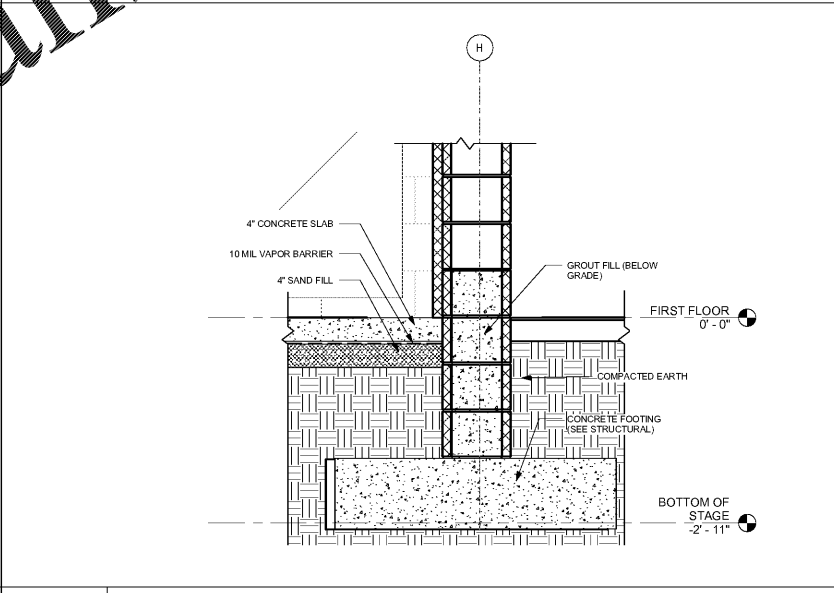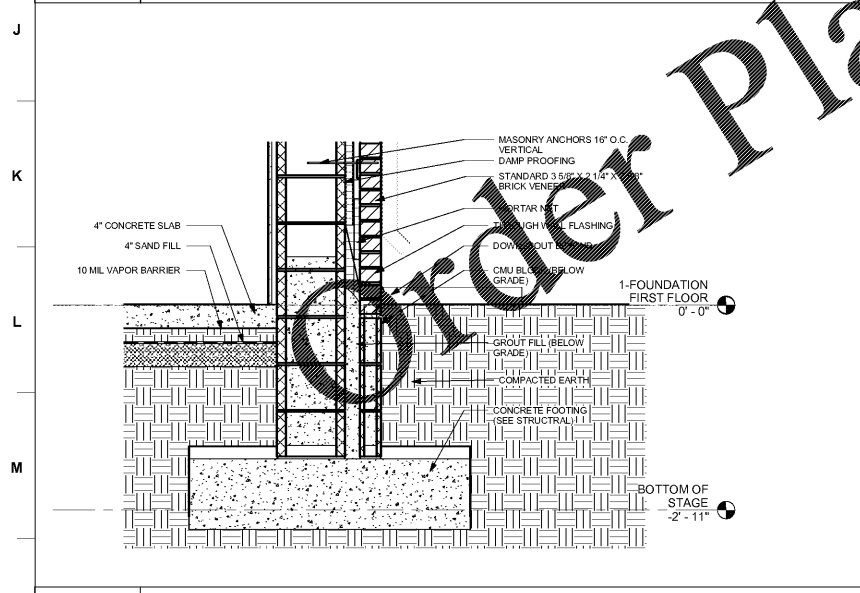

3 Detail 2  
1" = 1'-0"

6 Detail 5  
1" = 1'-0"

9 Detail 8  
1" = 1'-0"

BEACH HIGH SCHOOL AUDITORIUM  
3001 Higgins Street  
Savannah, Georgia 31405  
Chatham County Public School System

MISCELLANEOUS DETAILS

JOB NAME: SHEET NAME:

J. W. ROBINSON & ASSOCIATES, INC.  
ARCHITECTS • INTERIOR DESIGNERS • URBAN PLANNERS •  
1020 RALPH DAVID ABERNATHY BLVD., S.W., ATLANTA, GEORGIA 30310  
PHONE: (404) 753-4129 FAX: (404) 753-4435



201801	CHECKED	CHECKER	REVISE
201801	AUTHOR	AUTHOR	REVISE
201801	DATE	DATE	REVISE
201801	DATE	DATE	REVISE
201801	DATE	DATE	REVISE

RELEASED FOR CONSTRUCTION  
FACILITY CODE: 625-0312

A9.01