


Order Plans @ [www.LDILine.com](http://www.LDILine.com)

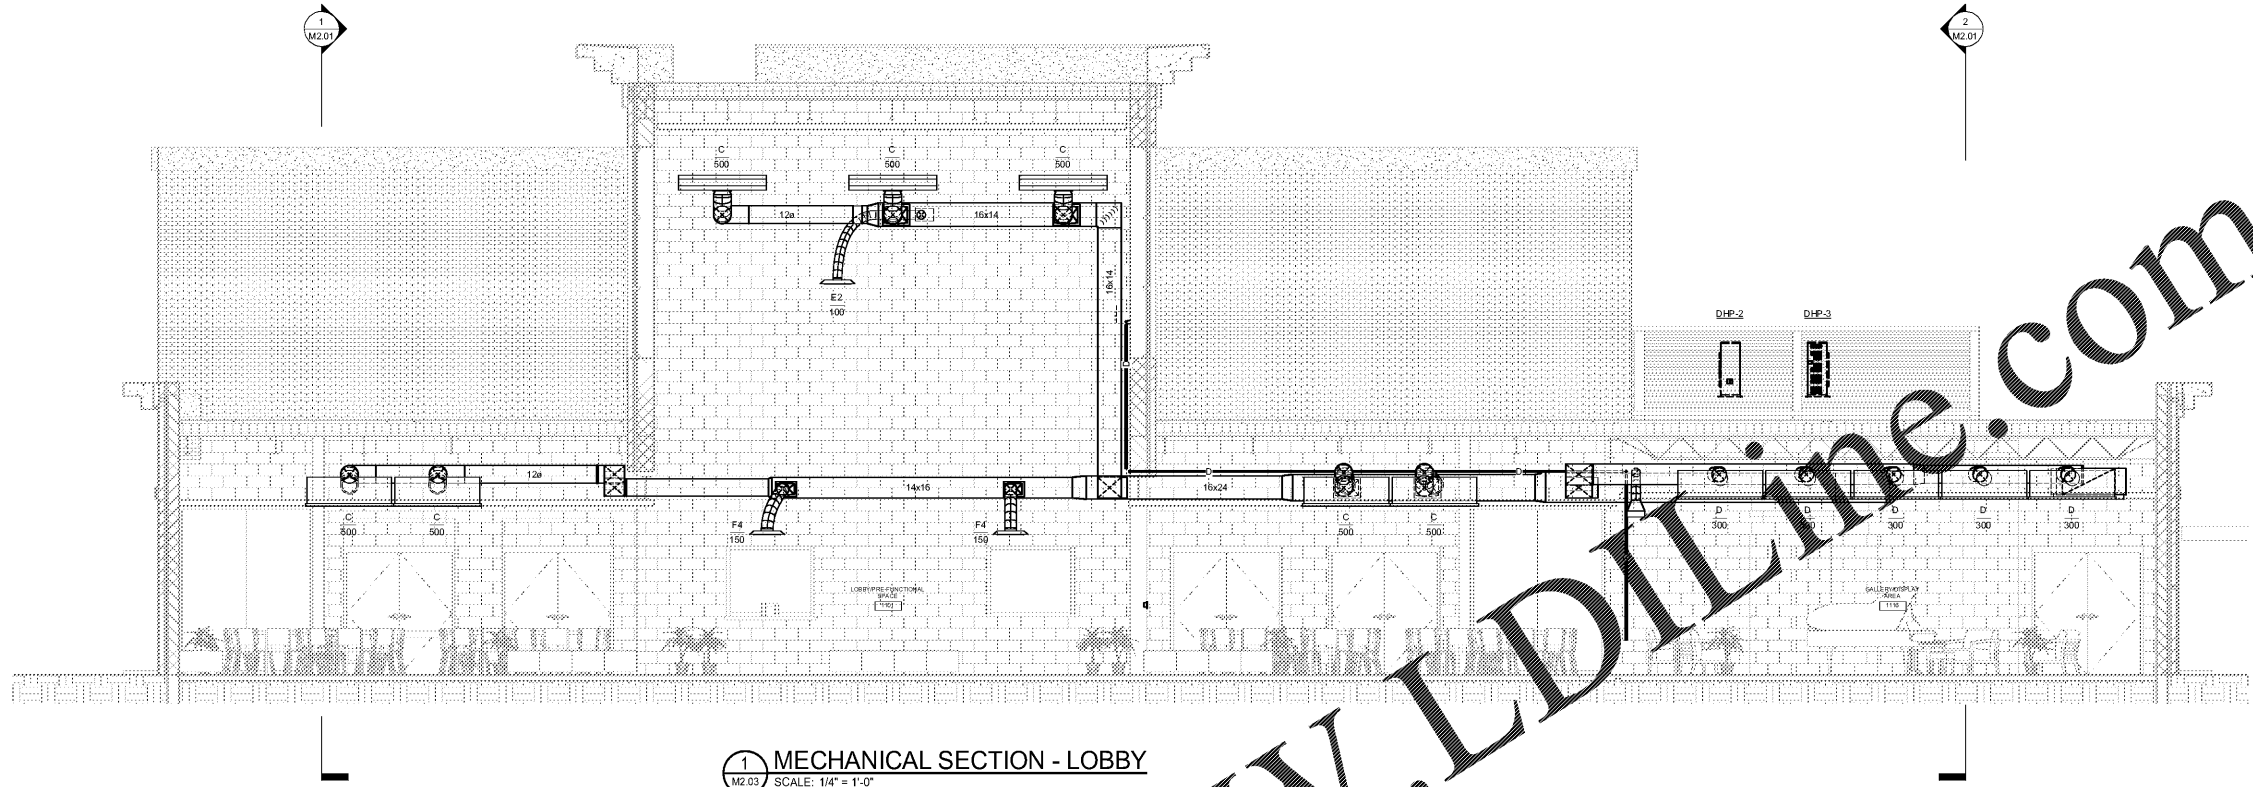

1 MECHANICAL SECTION - LOBBY  
SCALE: 1/4" = 1'-0"



JOB NAME: BEACH HIGH SCHOOL AUDITORIUM  
3001 Higgins Street  
Savannah, Georgia 31405  
Chatham County Public School System

SHEET NAME: MECHANICAL SECTIONS

THIS DRAWING AND ITS REPRESENTATIONS ARE THE PROPERTY OF THE ARCHITECT AND MAY BE USED ONLY FOR THE PROJECT AND SITE SPECIFICALLY IDENTIFIED HEREIN. NO PART OF THIS DRAWING IS TO BE REPRODUCED OR TRANSMITTED IN ANY FORM OR BY ANY MEANS, ELECTRONIC OR MECHANICAL, WITHOUT THE WRITTEN PERMISSION OF THE ARCHITECT.

J. W. ROBINSON & ASSOCIATES, INC.  
• ARCHITECTS • INTERIOR DESIGNERS • URBAN PLANNERS •  
1020 RALPH DAVID ABERNATHY BLVD., S.W., ATLANTA, GEORGIA 30310  
PHONE: (404) 753-4129 FAX: (404) 753-4435



In Association With  
**LUMMAK SMITH**  
ARCHITECTS  
301 W. Broughton St. #301  
Savannah, GA. 30401  
Ph.: 912-232-5561

JOB NO.	201801
DESIGNER	BR/RSNS
CHECKED	JFS
DATE	SEPT. 4, 2018 100% SCHEMATIC DESIGN
	OCT. 29, 2018 100% DESIGN DEVELOPMENT
	APRIL 5, 2019 80% CONST. DOCUMENTS
	MAY 17, 2019 100% CONST. DOCUMENTS

RELEASED FOR CONSTRUCTION  
FACILITY CODE: 625-0312

SHEET NUMBER  
**M2.03**