



A
B
C
D
E
F
G
H
I
J
K
L
M
N


1 2 3 4 5 6 7 8 9 10 11 12 13 14 15 16 17 18 19

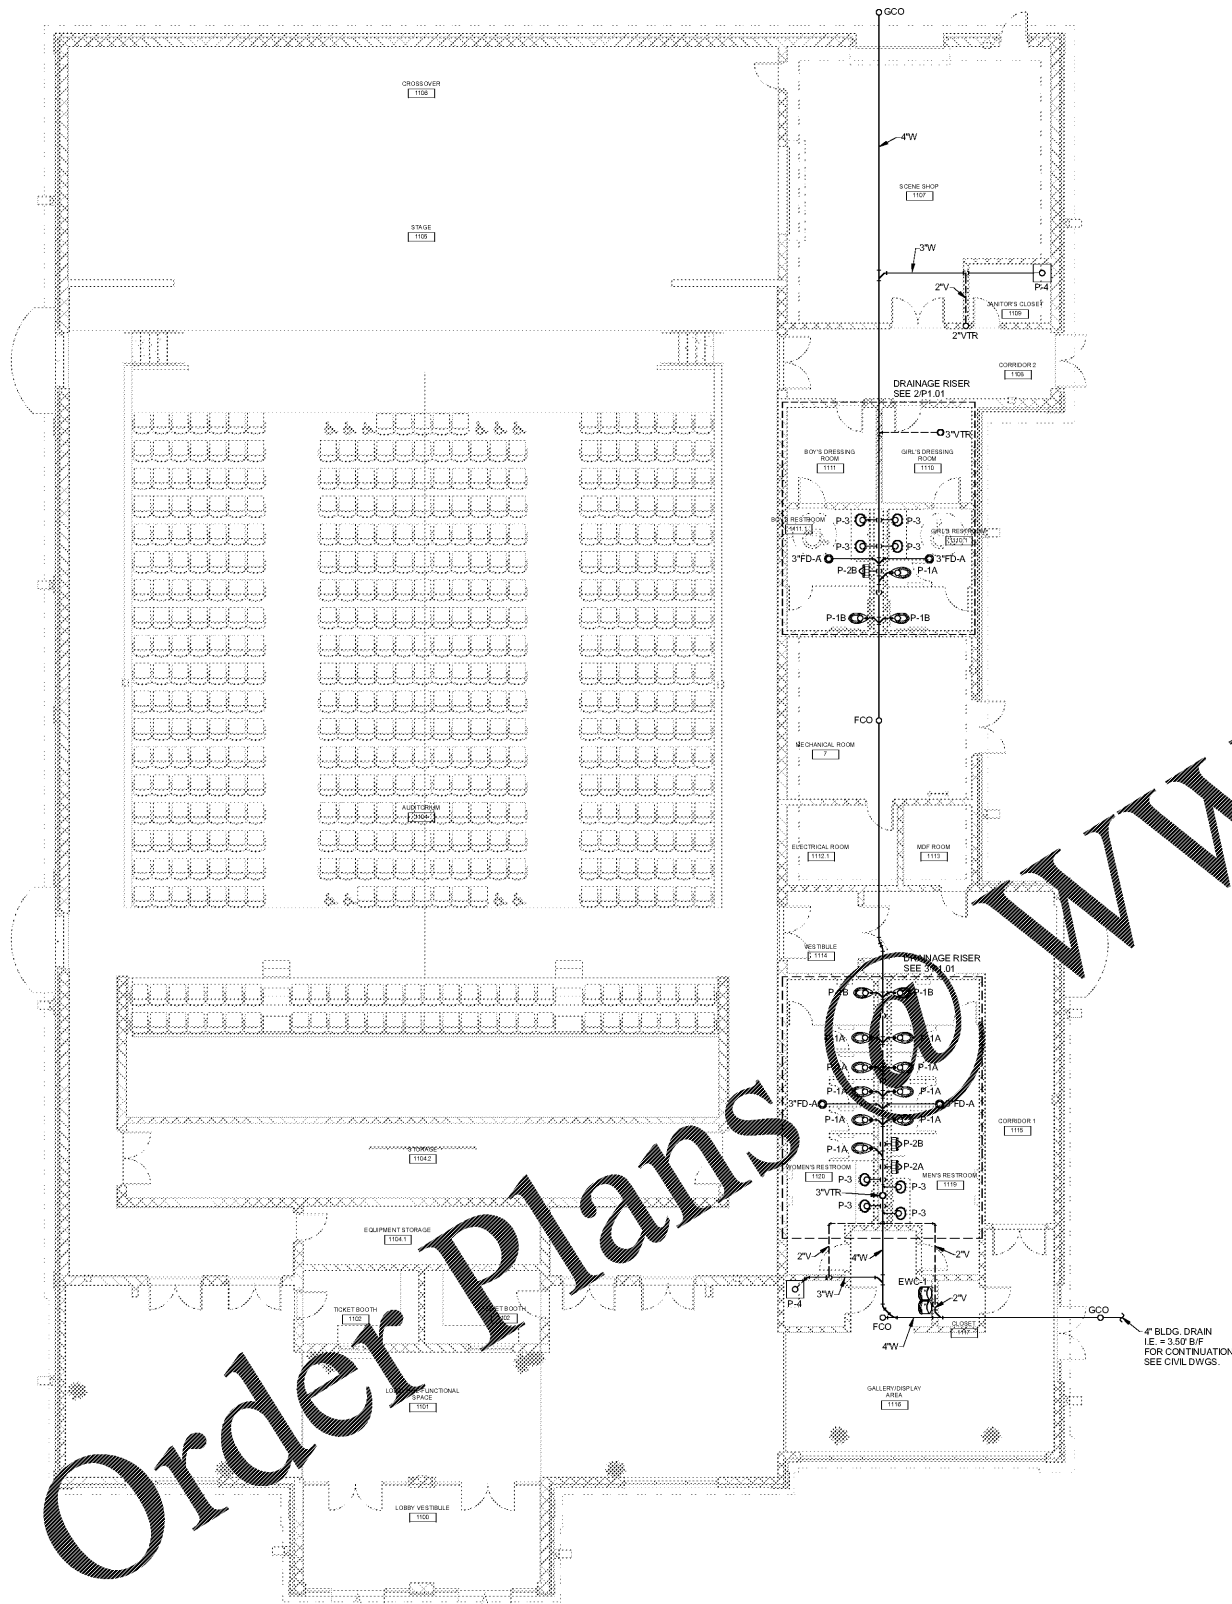

1 DRAINAGE & VENT PLAN
SCALE: 1/8" = 1'-0"

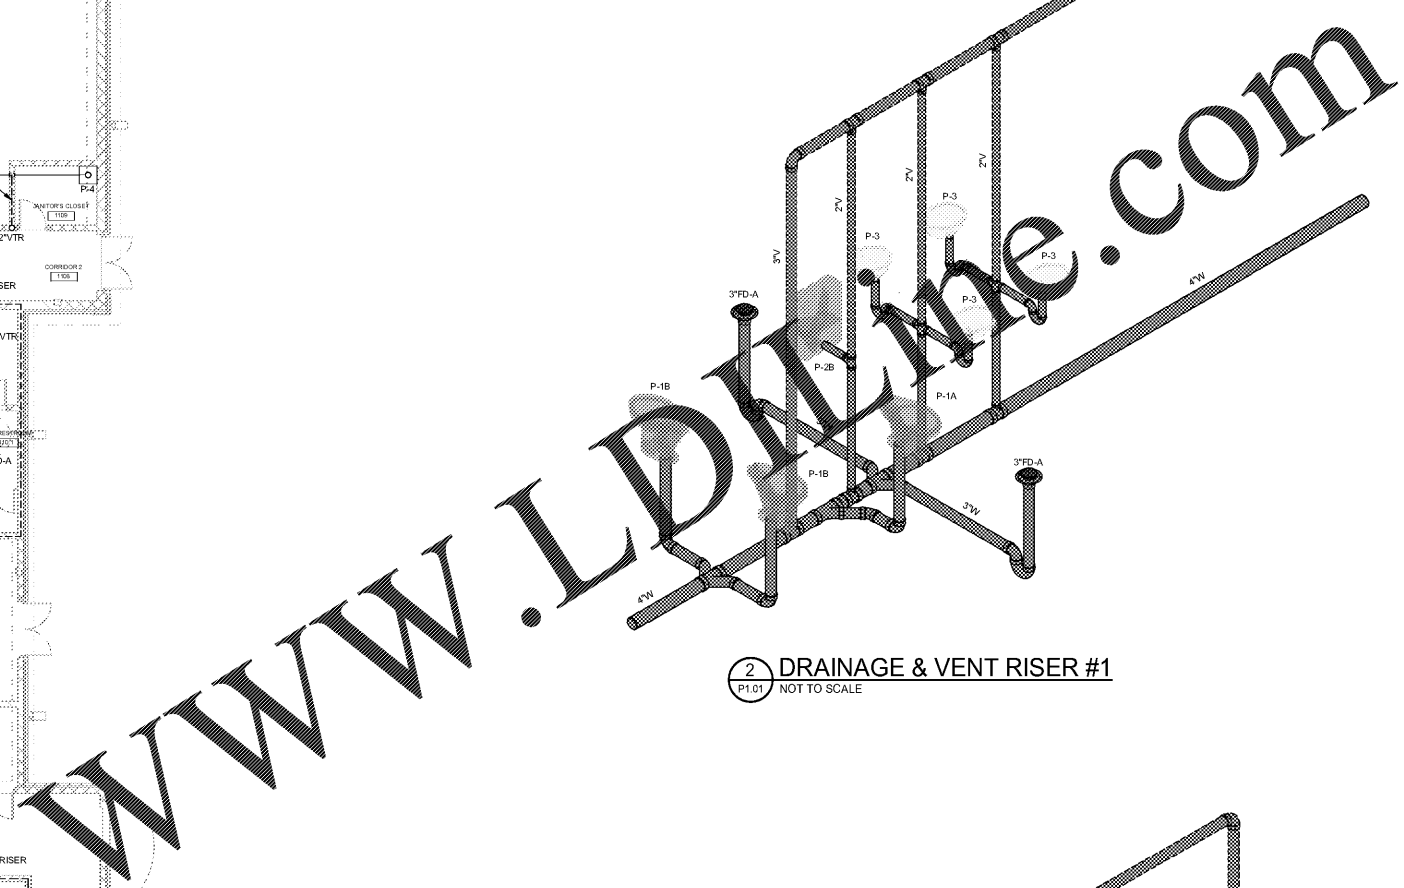

2 DRAINAGE & VENT RISER #1
NOT TO SCALE

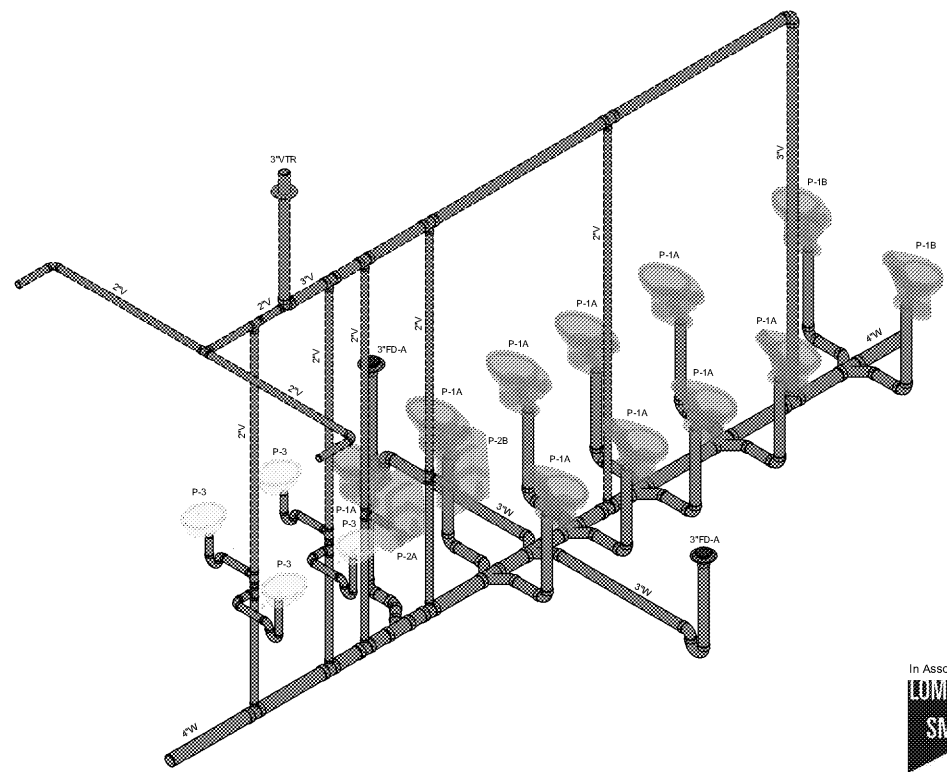

3 DRAINAGE & VENT RISER #2
NOT TO SCALE

Order Plans @

WWW.LDWAVE.COM



JOB NAME: BEACH HIGH SCHOOL AUDITORIUM
3001 Higgins Street
Savannah, Georgia 31405
Chatham County Public School System

SHEET NAME: DRAINAGE & VENT PLAN

J. W. ROBINSON & ASSOCIATES, INC.
ARCHITECTS • INTERIOR DESIGNERS • URBAN PLANNERS •
1020 RALPH DAVID ABERNATHY BLVD., S.W., ATLANTA, GEORGIA 30310
PHONE: (404) 753-4129 FAX: (404) 753-4435



DATE	BY	REVISIONS

In Association With
LUMMAK & SMITH
ARCHITECTS
301 W. Broughton St. #301
Savannah, GA. 30401
Ph: 912-232-5561

RELEASED FOR CONSTRUCTION
FACILITY CODE: 625-0312

201801

P1.01