



JOB NAME: BEACH HIGH SCHOOL AUDITORIUM
 3001 Higgins Street
 Savannah, Georgia 31405
 Chatham County Public School System

SHEET NAME: HOT & COLD WATER PLAN

THESE DRAWINGS AND SPECIFICATIONS ARE THE PROPERTY OF THE ARCHITECT AND MAY BE REPRODUCED OR TRANSMITTED IN ANY FORM OR BY ANY MEANS, ELECTRONIC OR MECHANICAL, WITHOUT PERMISSION OF THE ARCHITECT.


J. W. ROBINSON & ASSOCIATES, INC.
 ARCHITECTS • INTERIOR DESIGNERS • URBAN PLANNERS •
 1020 RALPH DAVID ABERNATHY BLVD., S.W., ATLANTA, GEORGIA 30310
 PHONE: (404) 753-4129 FAX: (404) 753-4435



JOB NO.	DATE	DESCRIPTION
201801	APRIL 5, 2018	100% SCHEMATIC DESIGN
	OCT. 29, 2018	100% DESIGN DEVELOPMENT
	APRIL 5, 2019	80% CONST. DOCUMENTS
	MAY 17, 2019	100% CONST. DOCUMENTS

In Association With

 ARCHITECTS
 301 W. Broughton St. #301
 Savannah, GA. 30401
 Ph: 912-232-5561

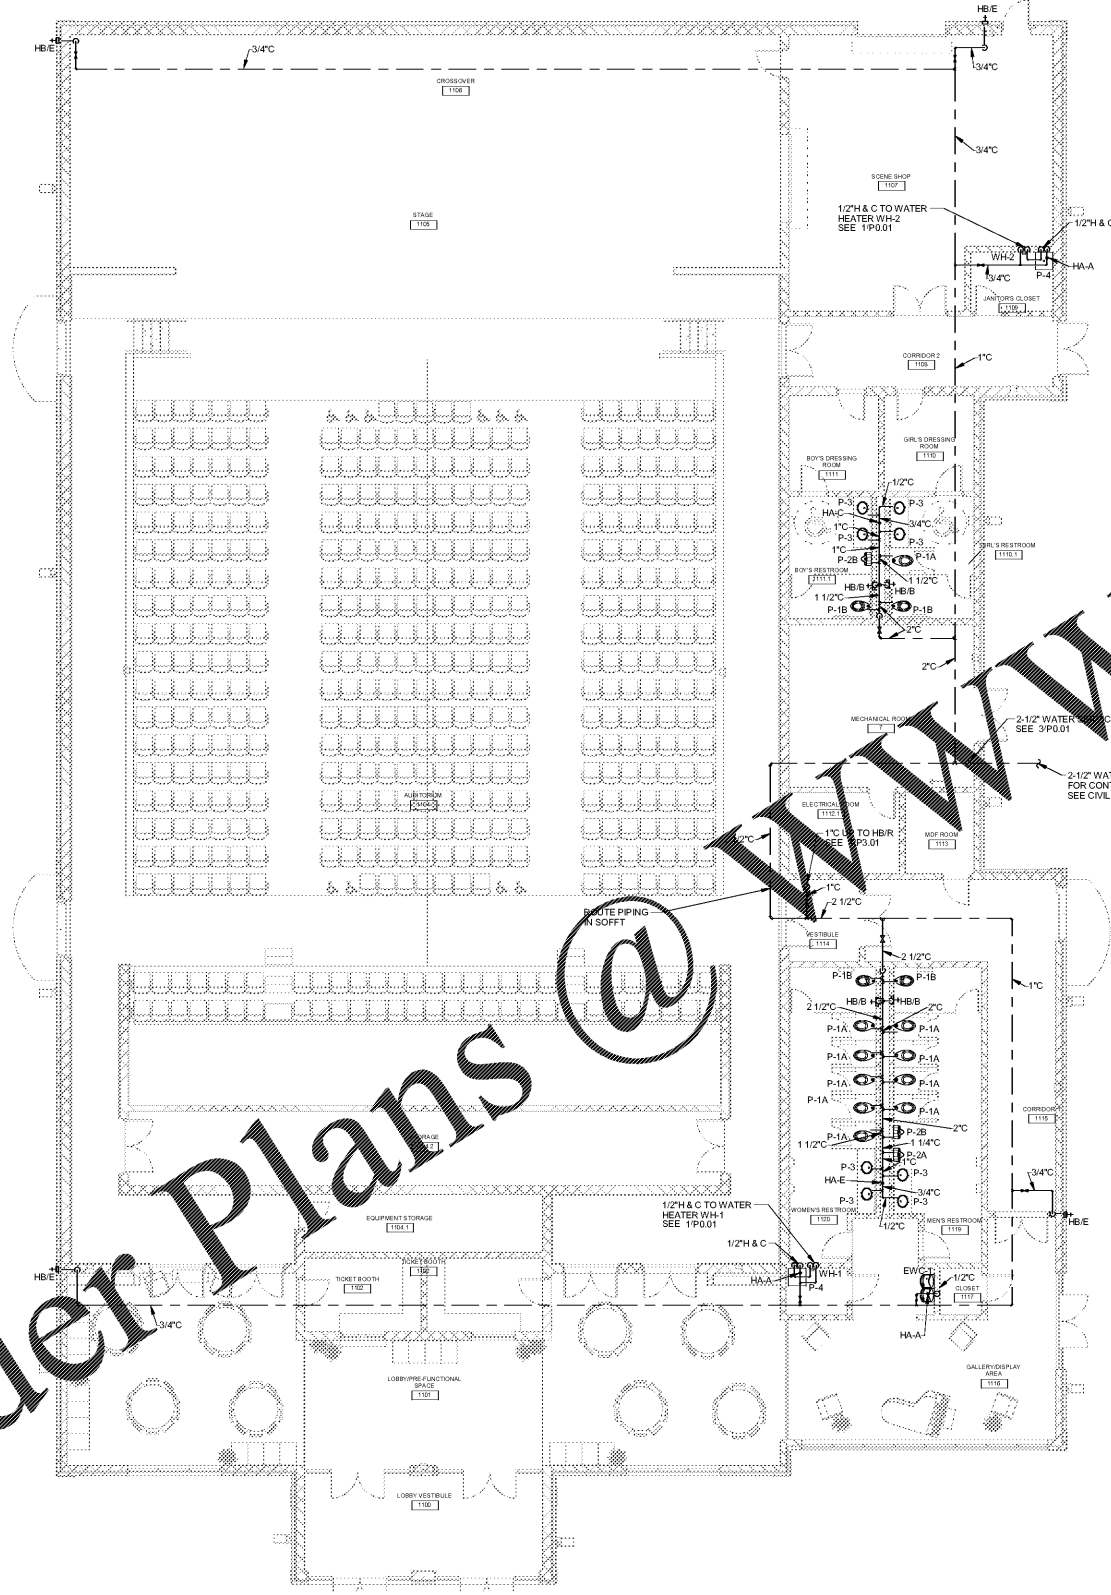

1 HOT & COLD WATER PLAN-FIRST FLOOR
 P2.01 SCALE: 1/8" = 1'-0"

Order Plans @ WWW.LDILine.com