


1 2 3 4 5 6 7 8 9 10 11 12 13 14 15 16 17 18 19

A
B
C
D
E
F
G
H
I
J
K
L
M
N

SHEET KEY NOTES	
1.	GRAND VALANCE CURTAIN - 1 PANEL MEASURING 58' W X 5' H
2.	GRAND DRAPE CURTAINS - 2 PANELS, EACH MEASURING 33' W X 20' H - MOUNTED ON BI-PARTING CURTAIN TRACK
3.	1ST OVER STAGE LIGHTING ELECTRIC
4.	1ST SET OF LEG CURTAINS - 2 PANELS, EACH MEASURING 10' W X 20' H
5.	1ST BORDER CURTAIN CURTAIN - 1 PANEL MEASURING 64' W X 5' H
6.	2ND OVER STAGE LIGHTING ELECTRIC
7.	2ND SET OF LEG CURTAINS - 2 PANELS, EACH MEASURING 10' W X 20' H
8.	2ND BORDER CURTAIN CURTAIN - 1 PANEL MEASURING 64' W X 5' H
9.	MID-STAGE TRAVELER CURTAINS - 2 PANELS, EACH MEASURING 33' W X 20' H - MOUNTED ON BI-PARTING CURTAIN TRACK
10.	3RD OVER STAGE LIGHTING ELECTRIC
11.	3RD BORDER CURTAIN CURTAIN - 1 PANEL MEASURING 64' W X 5' H
12.	4TH OVER STAGE LIGHTING ELECTRIC
13.	4TH SET OF LEG CURTAINS - 2 PANELS, EACH MEASURING 10' W X 20' H
14.	4TH SET OF LEG CURTAINS - 2 PANELS, EACH MEASURING 10' W X 20' H
15.	REAR TRAVELER CURTAINS - 2 PANELS, EACH MEASURING 33' W X 20' H - MOUNTED ON BI-PARTING CURTAIN TRACK
16.	CYCLORAMA CURTAIN - 1 PANEL, MEASURING 57' W X 20' H - MOUNTED ON WALK ALONG TRACK
17.	WALL MOUNTED PROJECTOR
18.	VIDEO PROJECTION SCREEN

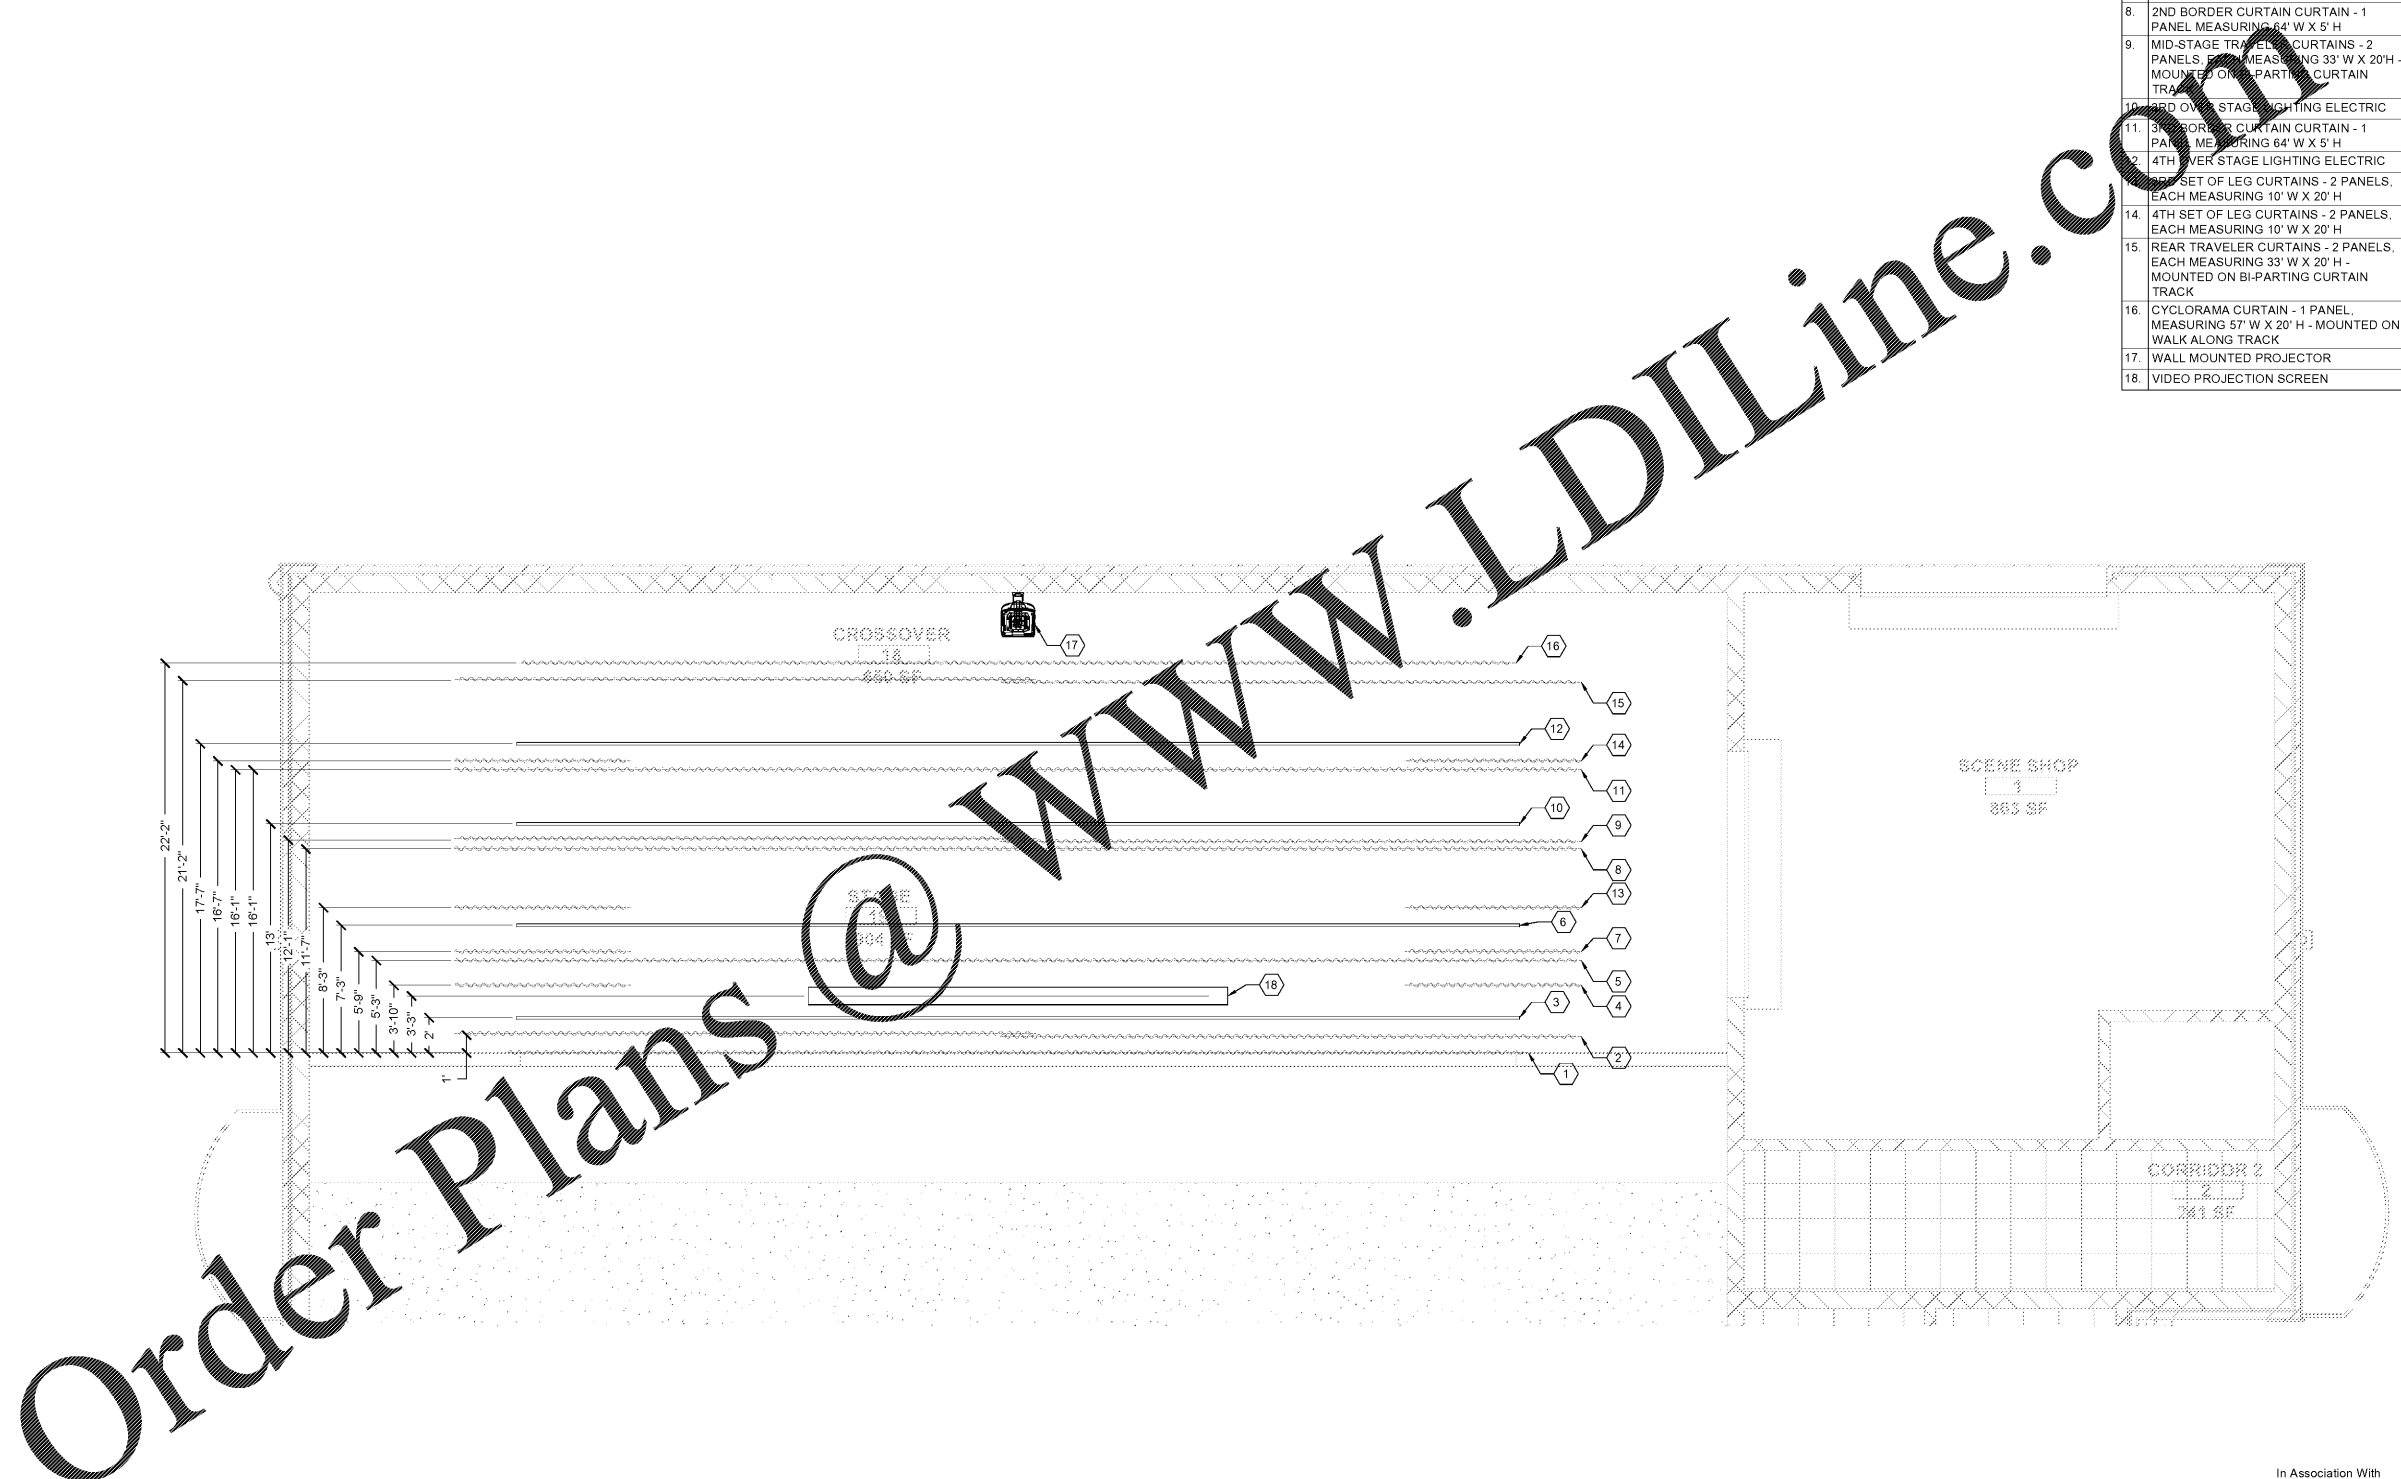

JOB NAME: BEACH HIGH SCHOOL AUDITORIUM
 3001 Hopkins Street
 Savannah, Georgia 31405
 Chairman County Public Schools System

SHEET NAME: STAGE CURTAIN LAYOUT

THIS DRAWING AND ITS REPRODUCTIONS ARE THE PROPERTY OF THE ARCHITECT AND MAY BE USED ONLY FOR THE PROJECT AND SITE SPECIFICALLY IDENTIFIED HEREIN. IT IS NOT TO BE REPRODUCED OR TRANSMITTED IN ANY FORM OR BY ANY MEANS, ELECTRONIC OR MECHANICAL, INCLUDING PHOTOCOPYING, RECORDING, OR BY ANY INFORMATION STORAGE AND RETRIEVAL SYSTEM, WITHOUT THE WRITTEN PERMISSION OF THE ARCHITECT.

J. W. ROBINSON & ASSOCIATES, INC.
 • ARCHITECTS • INTERIOR DESIGNERS • URBAN PLANNERS •
 1020 RALPH DAVID ABERNATHY BLVD., S.W., ATLANTA, GEORGIA 30310
 PHONE: (404) 753-4129 FAX: (404) 753-4435



In Association With

 L. KEITH SMITH
 ARCHITECTS
 301 W. Broughton St. #301
 Savannah, GA 30401
 Ph.: 912-232-5561

DATE	BY	REVISIONS
		1
		2
1 STAGE CURTAIN LAYOUT

1/4" = 1'-0"

NOT RELEASED FOR CONSTRUCTION
 FACILITY CODE: 625-0312

201801
 SHEET NUMBER
 EPS-3.2