




8 [SP1.1] THRU 8 [SP1.6]
CEILING SPEAKER
SPEAKER RECESSED FLUSH ON CEILING
SPEAKER PROVIDED AND INSTALLED BY P.S.C.
1 CEILING SPEAKER DETAIL
EPS-4.3 SCALE: 2" = 1'

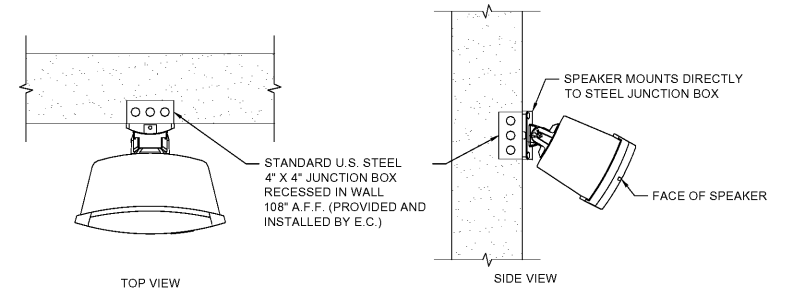


8 [SP2.1] THRU 8 [SP2.3]
SURFACE MOUNT SPEAKER
4" X 4" ELECTRICAL BACK BOX RECESSED FLUSH ON WALL 108" A.F.F.
BACK BOX PROVIDED AND INSTALLED BY E.C.
SPEAKER PROVIDED AND INSTALLED BY P.S.C.
2 SURFACE MOUNT SPEAKER
EPS-4.3 SCALE: 2" = 1'

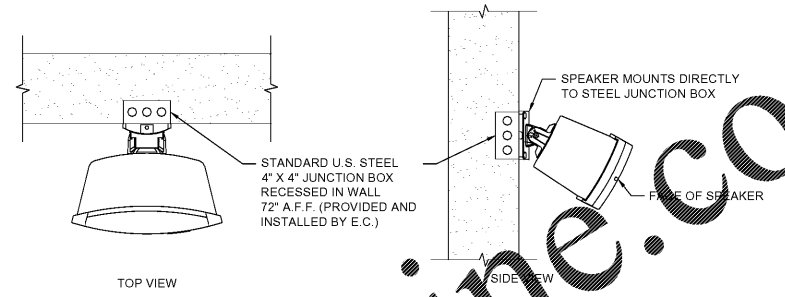

8 [SP3.1] THRU 8 [SP3.2]
CONTROL BOOTH SURFACE MOUNT SPEAKER
4" X 4" ELECTRICAL BACK BOX RECESSED FLUSH ON WALL 72" A.F.F.
BACK BOX PROVIDED AND INSTALLED BY E.C.
SPEAKER PROVIDED AND INSTALLED BY P.S.C.
3 CONTROL BOOTH SURFACE MOUNT SPEAKER
EPS-4.3 SCALE: 2" = 1'

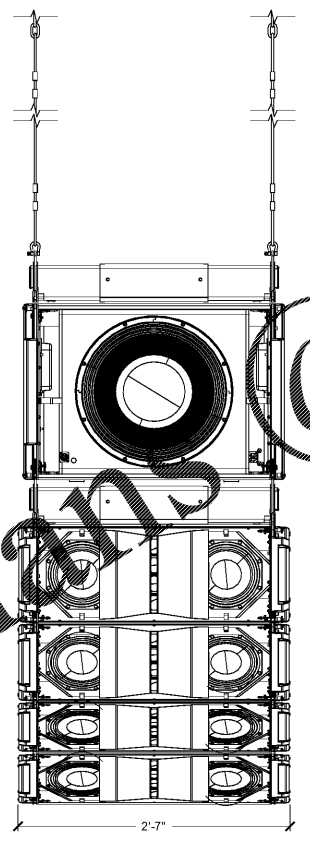

4 LEFT & RIGHT MAIN LINE ARRAY DETAIL
EPS-4.3 SCALE: 1-1/2" = 1'

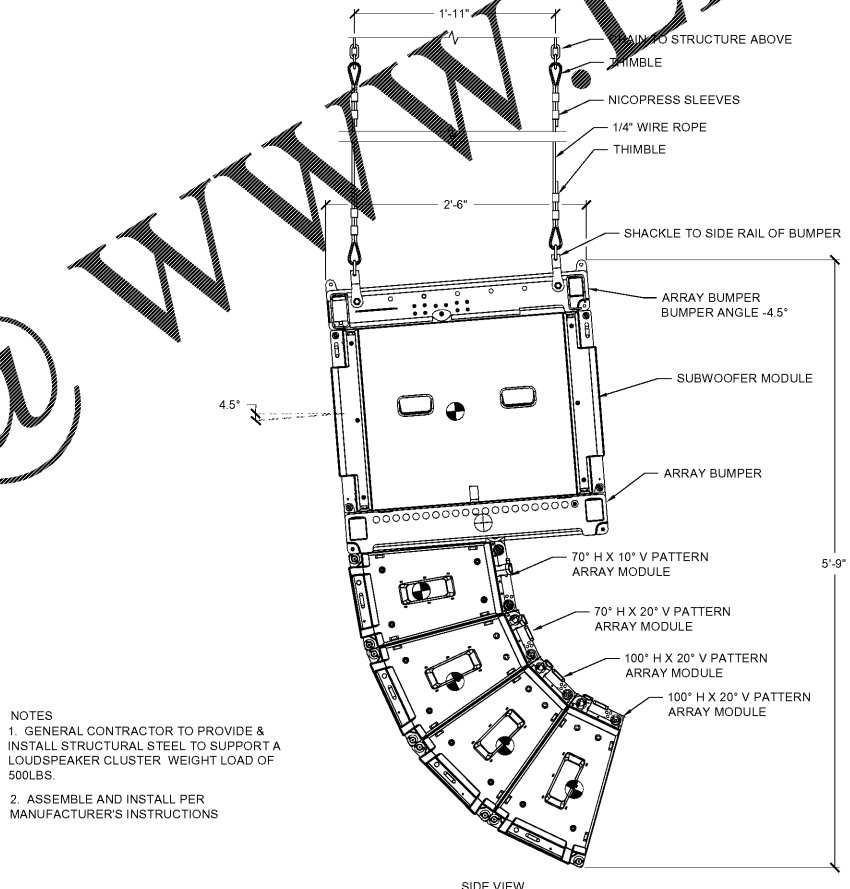

NOTES
1. GENERAL CONTRACTOR TO PROVIDE & INSTALL STRUCTURAL STEEL TO SUPPORT A LOUDSPEAKER CLUSTER WEIGHT LOAD OF 500LBS.
2. ASSEMBLE AND INSTALL PER MANUFACTURER'S INSTRUCTIONS

Order Plans @

WWW.LDLine.com



JOB NAME: BEACH HIGH SCHOOL AUDITORIUM
3001 Hopkins Street
Savannah, Georgia 31405
Chatham County Public Schools System

SHEET NAME: AUDIO LOUDSPEAKER DETAILS

J. W. ROBINSON & ASSOCIATES, INC.
ARCHITECTS • INTERIOR DESIGNERS • URBAN PLANNERS •
1020 RALPH DAVID ABERNATHY BLVD., S.W., ATLANTA, GEORGIA 30310
PHONE: (404) 753-4129 FAX: (404) 753-4435



DATE	BY	REVISIONS

JOB NO: 201801
DRAWN: EAH
CHECKED: SJ
DATE: SEPT. 4, 2018 100% SCHEMATIC DESIGN
OCT. 29, 2018 100% DESIGN DEVELOPMENT
APRIL 5, 2019 80% CONSTRUCTION DOCS
MAY 15, 2019 100% CONSTRUCTION DOCS

SHEET NUMBER
EPS-4.3