


1 2 3 4 5 6 7 8 9 10 11 12 13 14 15 16 17 18 19

A
B
C
D
E
F
G
H
I
J
K
L
M
N

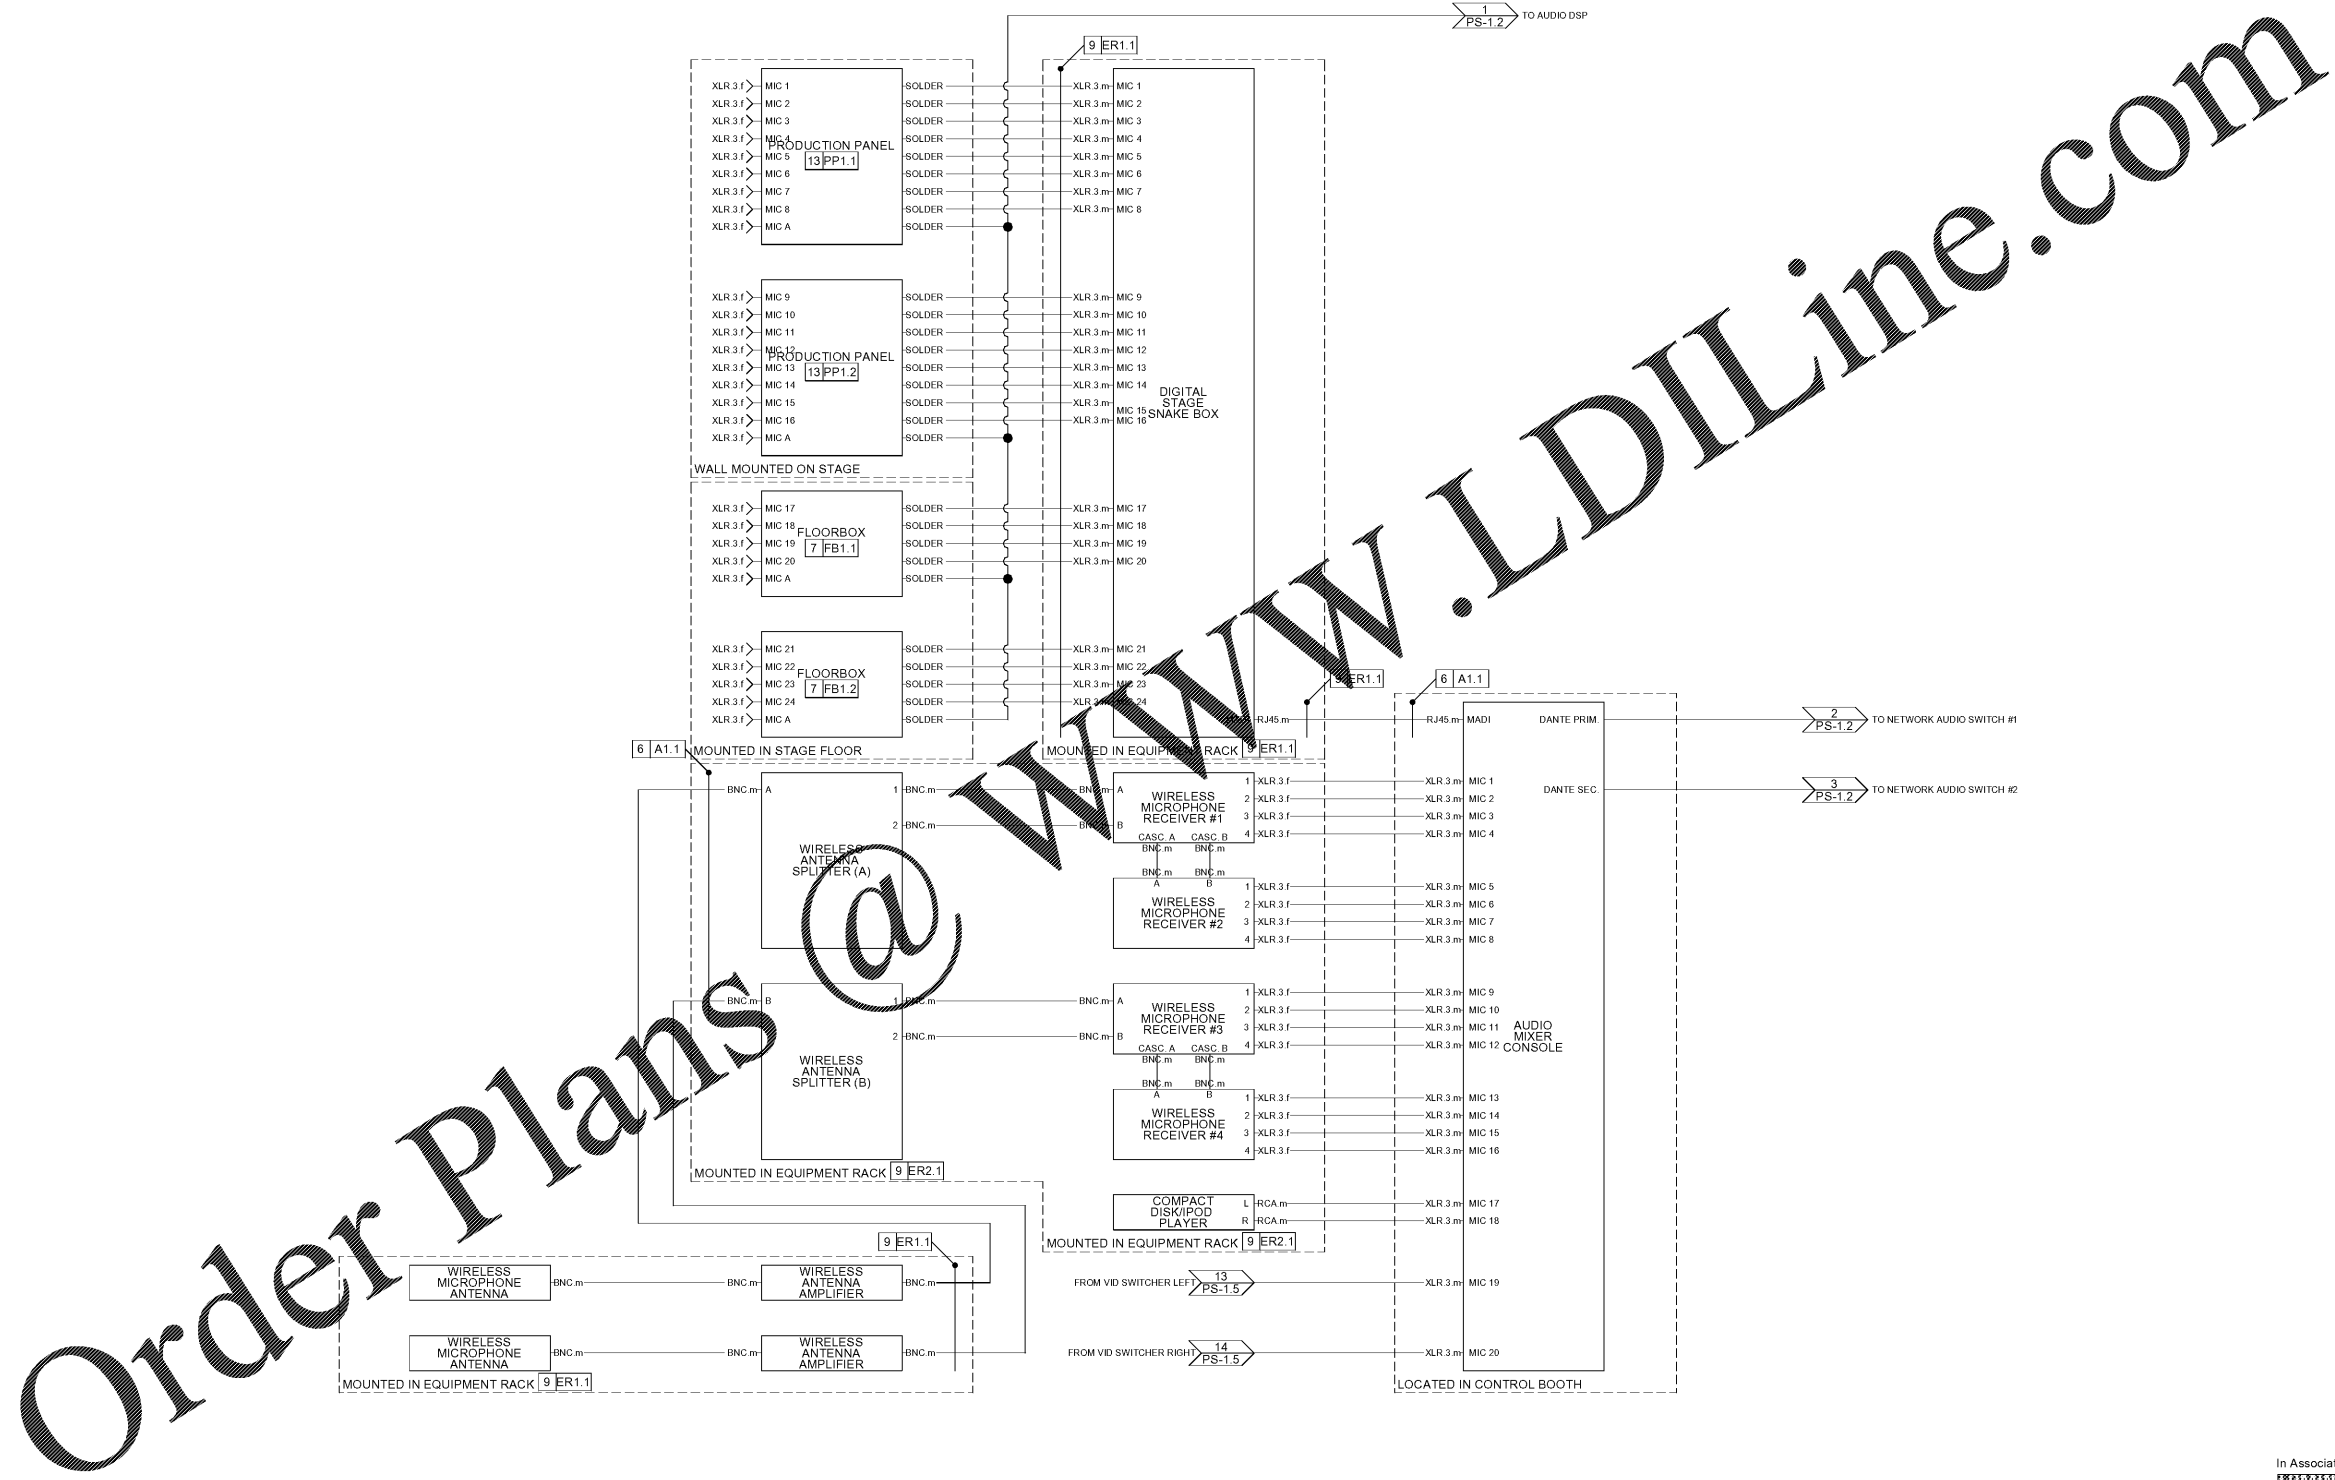

Order Plans @ www.LDILine.com

JOB NAME: BEACH HIGH SCHOOL AUDITORIUM
3001 Hogges Street
Savannah, Georgia 31405
Chatham County Public Schools System

SHEET NAME: AUDIO FLOW DIAGRAM

THIS DRAWING AND ITS REPRODUCTION ARE THE PROPERTY OF THE ARCHITECT AND MAY NOT BE REPRODUCED OR TRANSMITTED IN ANY FORM OR BY ANY MEANS, ELECTRONIC OR MECHANICAL, WITHOUT THE WRITTEN PERMISSION OF THE ARCHITECT.

J. W. ROBINSON & ASSOCIATES, INC.
ARCHITECTS • INTERIOR DESIGNERS • URBAN PLANNERS •
1020 RALPH DAVID ABERNATHY BLVD., S.W., ATLANTA, GEORGIA 30310
PHONE: (404) 753-4129 FAX: (404) 753-4435



In Association With
COMMERCIAL KOLMAN SMITH
ARCHITECTS
301 W. Broughton St. #301
Savannah, GA 30401
Ph.: 912-232-5561

NO.	DATE	REVISIONS
1		
2		
3		
4		
5		
6		
7		
8		
9		
10		
11		
12		
13		
14		
15		
16		
17		
18		
19		

201801
JOB NO.
DRAWN: EAH
CHECKED: SJ
DATE: SEPT. 4, 2018 100% SCHEMATIC DESIGN
OCT. 20, 2018 100% DESIGN DEVELOPMENT
APRIL 5, 2019 80% CONSTRUCTION DOCS
MAY 15, 2019 100% CONSTRUCTION DOCS

1 AUDIO FLOW DIAGRAM
NO SCALE

NOT RELEASED FOR CONSTRUCTION
FACILITY CODE: 625-0312

SHEET NUMBER
PS-1.1