


1 2 3 4 5 6 7 8 9 10 11 12 13 14 15 16 17 18 19

A
B
C
D
E
F
G
H
I
J
K
L
M
N

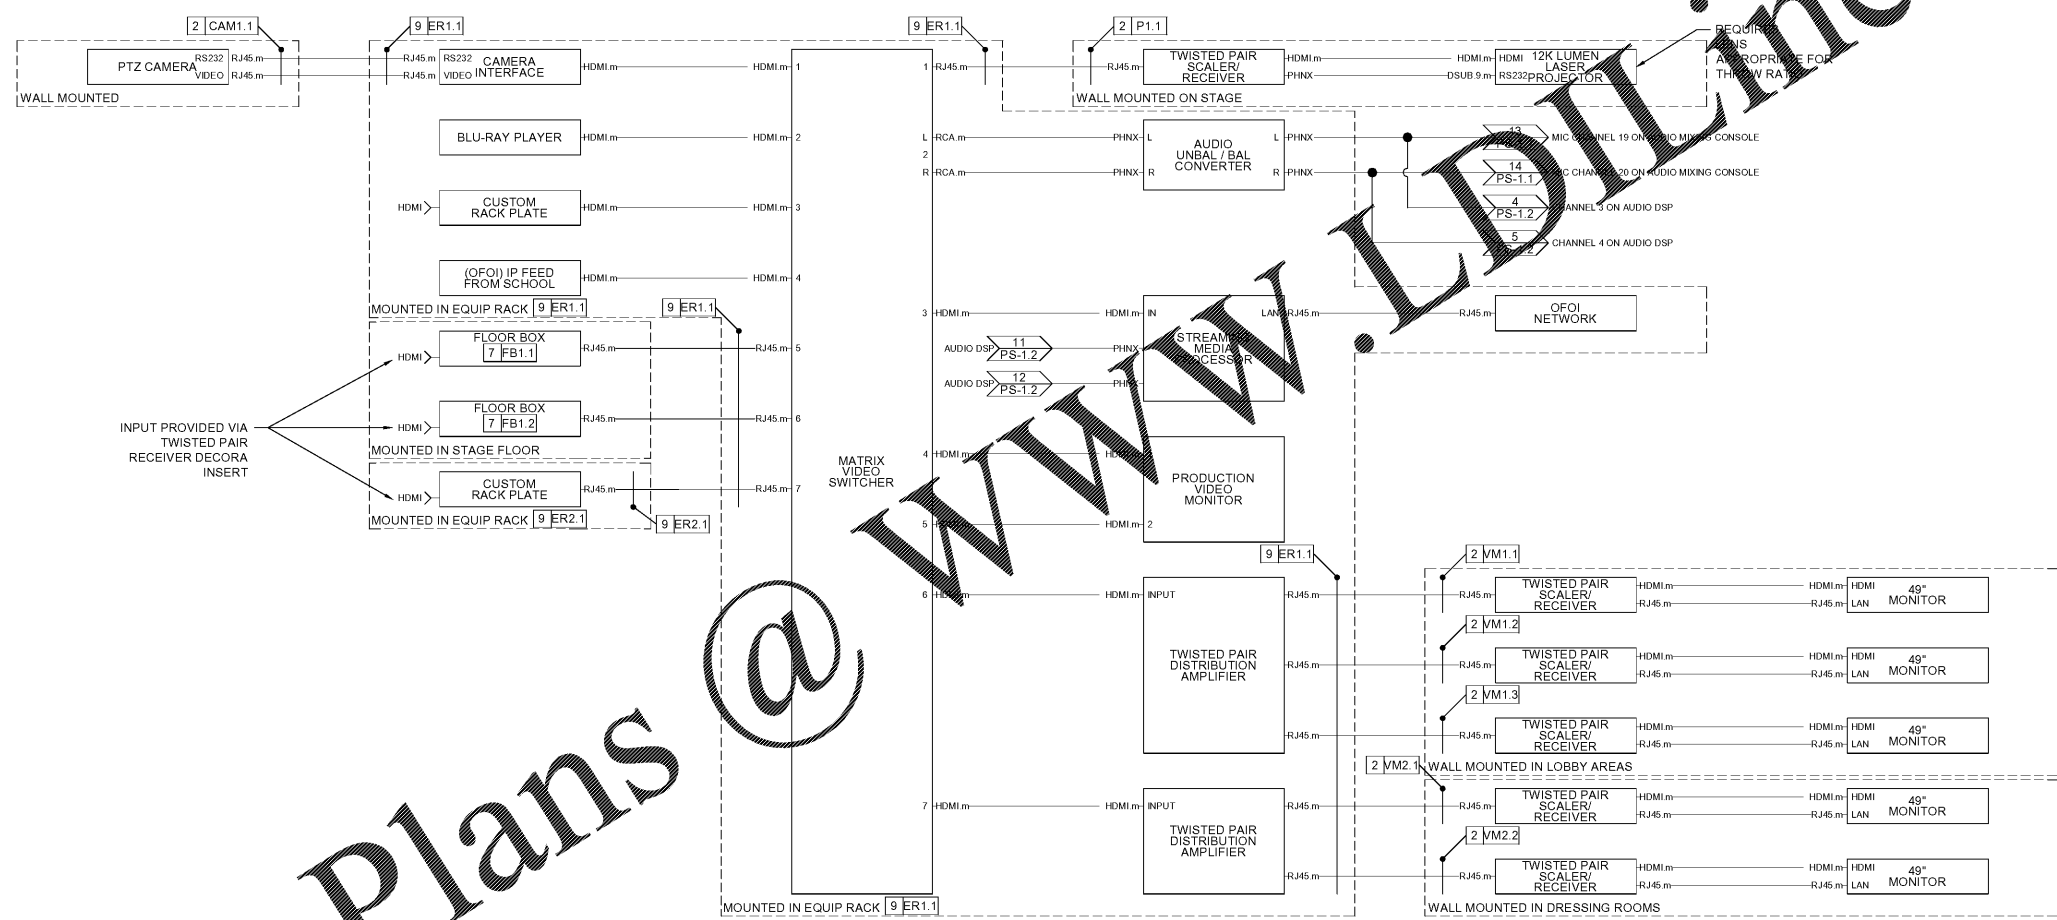

Order Plans @

WWW.LDLINE.COM

JOB NAME: BEACH HIGH SCHOOL AUDITORIUM
 3001 Hopkins Street
 Savannah, Georgia 31405
 Chairman County Public Schools System

SHEET NAME: VIDEO FLOW DIAGRAM

THIS DRAWING AND ITS REPRODUCTIONS ARE THE PROPERTY OF THE ARCHITECT AND MAY NOT BE REPRODUCED OR TRANSMITTED IN ANY FORM OR BY ANY MEANS, ELECTRONIC OR MECHANICAL, WITHOUT THE WRITTEN PERMISSION OF THE ARCHITECT.

J. W. ROBINSON & ASSOCIATES, INC.
 • ARCHITECTS • INTERIOR DESIGNERS • URBAN PLANNERS •
 1020 RALPH DAVID ABERNATHY BLVD., S.W., ATLANTA, GEORGIA 30310
 PHONE: (404) 753-4129 FAX: (404) 753-4435



DATE	BY	CHECKED	REVISIONS
NOV 15, 2018	EAH	SJ	1
NOV 15, 2018	EAH	SJ	2
201801

SHEET NUMBER

PS-1.5

1 VIDEO FLOW DIAGRAM

NO SCALE

NOT RELEASED FOR CONSTRUCTION
FACILITY CODE: 625-0312