


SUBMITTAL RECORD:	
DATE	DESCRIPTION

REVISION RECORD:	
DATE	DESCRIPTION

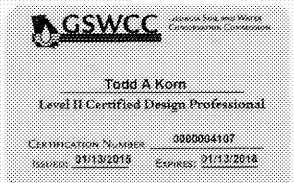

PROJECT NAME:
DURR FIELD IMPROVEMENTS

SITE:
**SCHOOL STREET
 ACWORTH, GA**




SHEET TITLE:
**FINAL EROSION
 CONTROL PLAN**

SHEET NUMBER:

C4

EROSION LEGEND

- CONSTRUCTION ENTRANCE
- SILT FENCE (SENSITIVE AREA)
- INLET SEDIMENT TRAP (SILT FENCE)
- TREE PROTECTION FENCE
- TEMPORARY STRAW MULCH
- TEMPORARY GRASSING
- PERMANENT GRASSING
- LIMITS OF DISTURBANCE

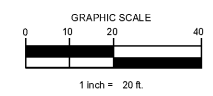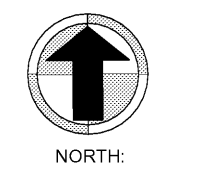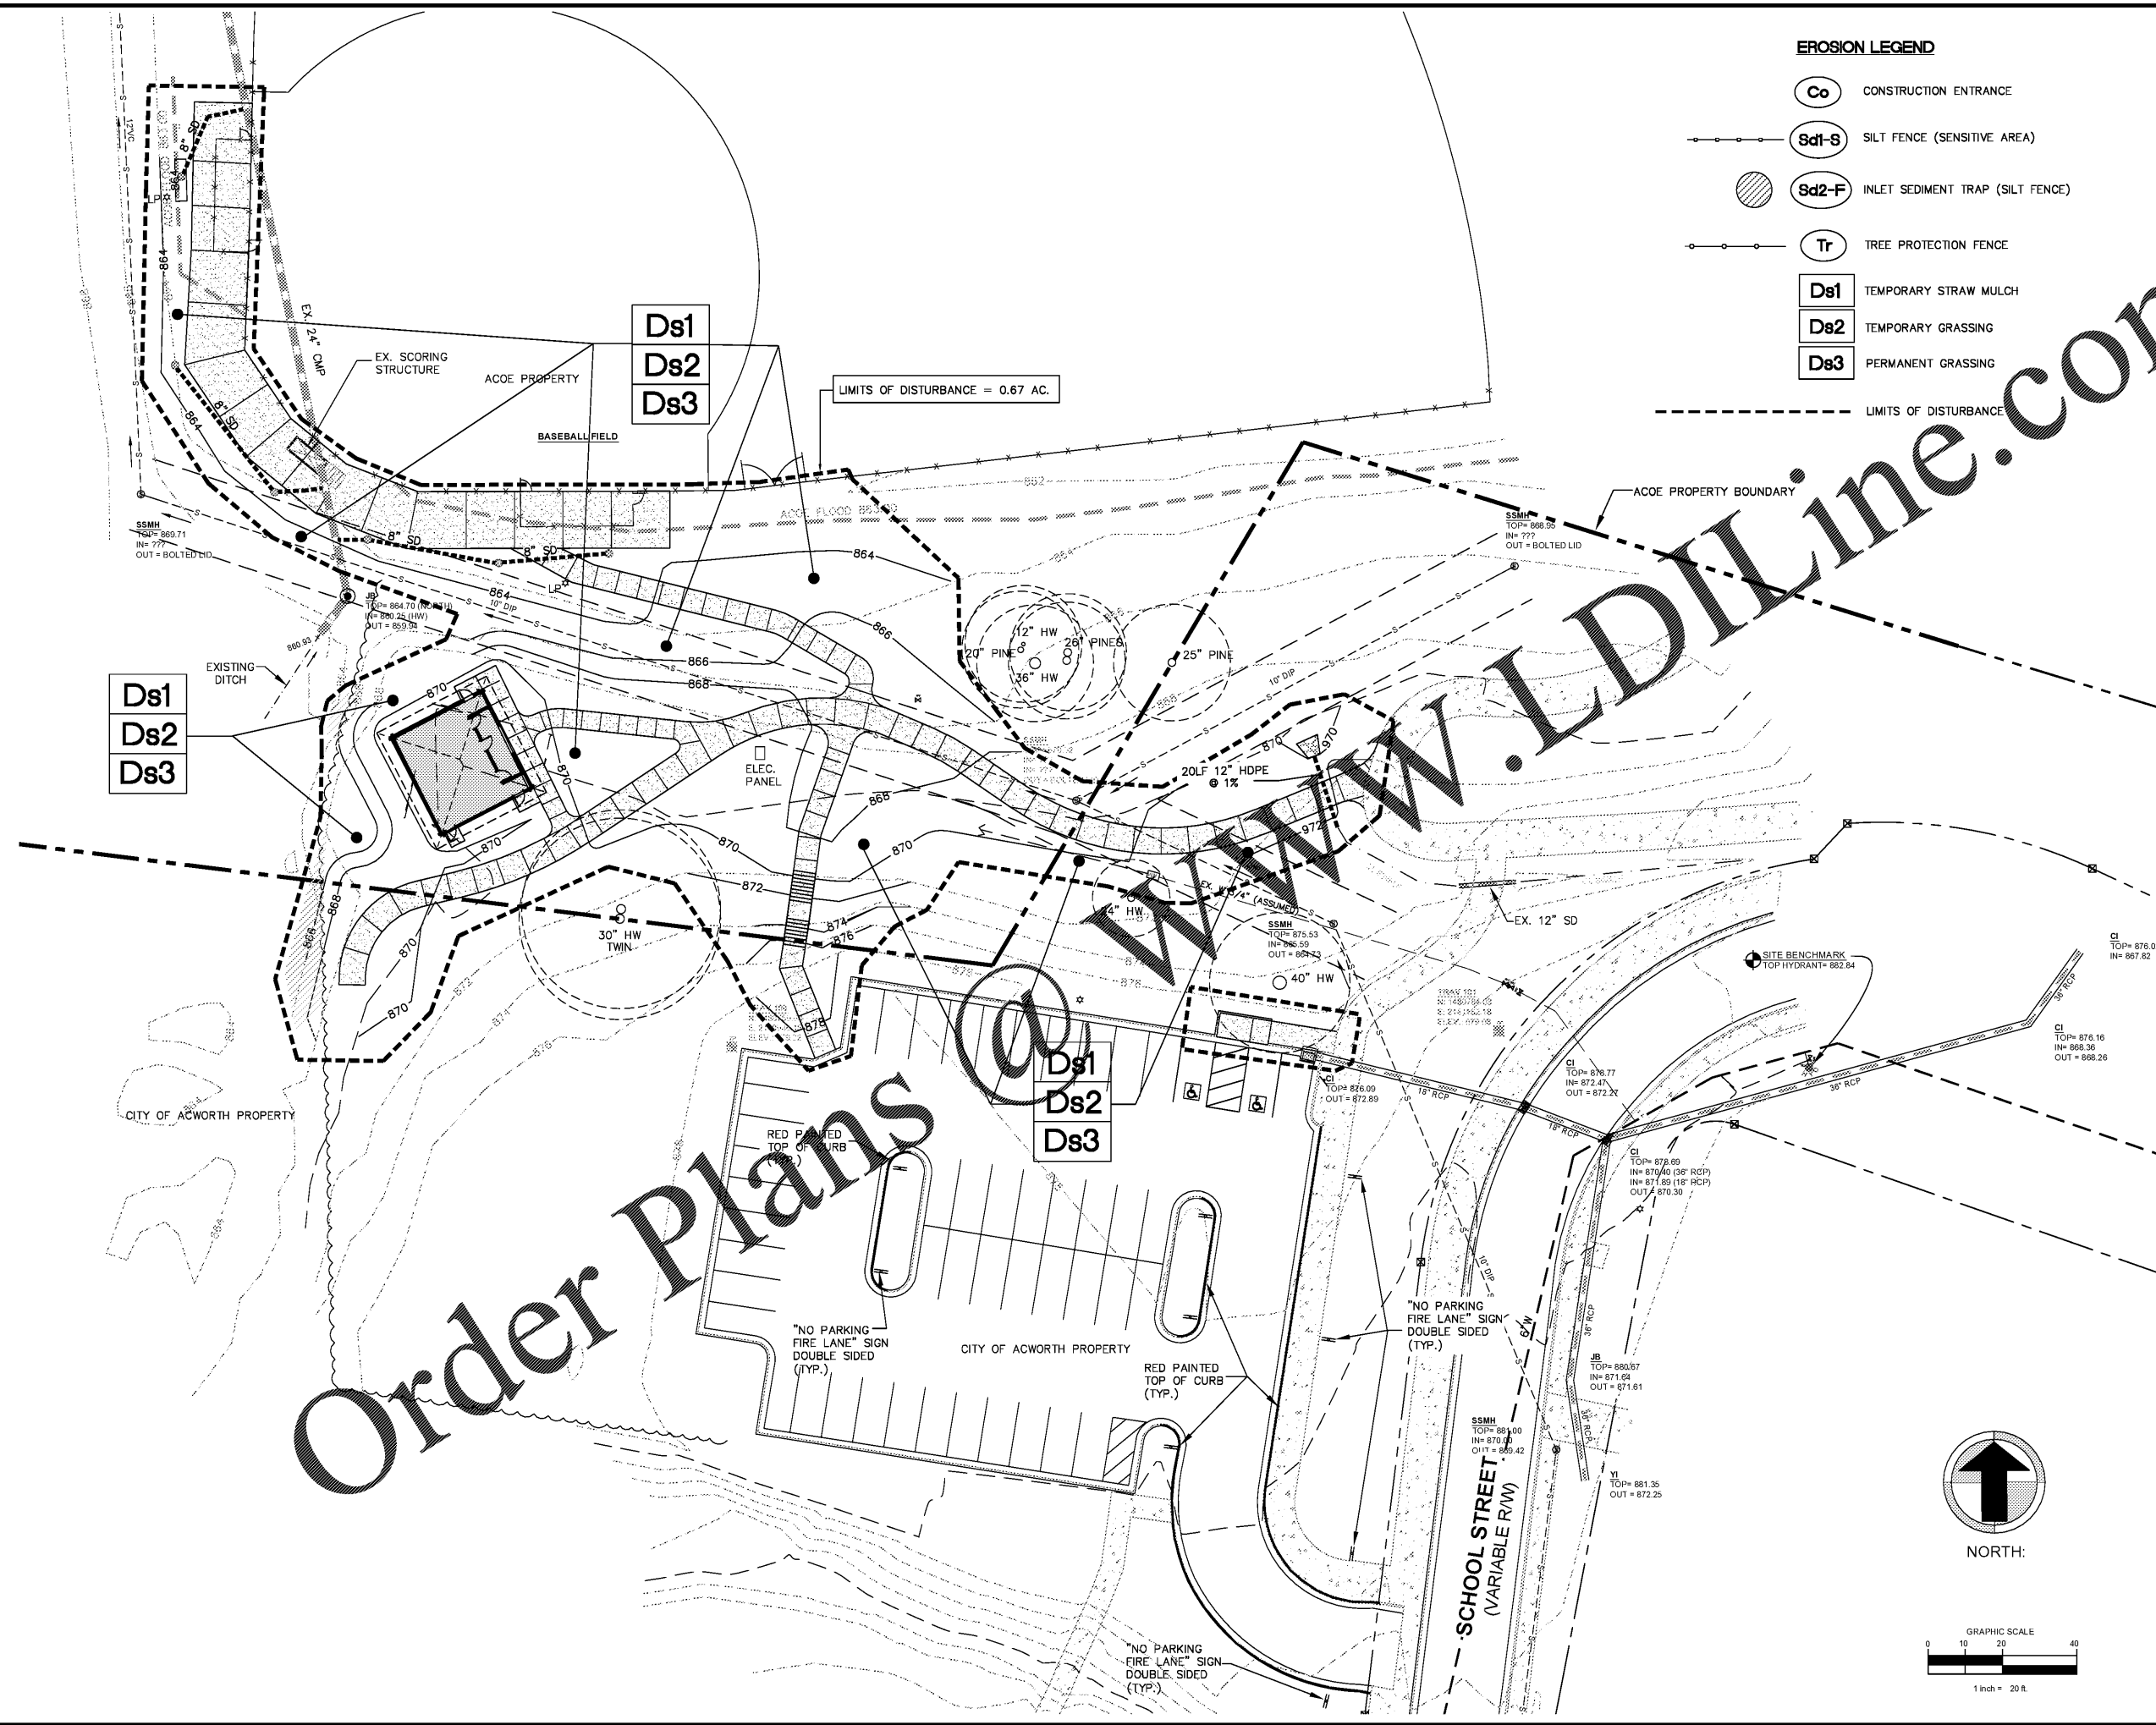

Order Plans @ www.LDILine.com