


THIS SHEET PLOTS ON 22" x 34" ANSID 0 1/2" 1" 2" 3"


THIS DOCUMENT IS PROPERTY OF CROFT & ASSOCIATES, P.C. IT IS TO BE USED ONLY FOR THE SPECIFIC PROJECT REFERRED TO OR IDENTIFIED HEREIN AND IS NOT TO BE USED ON OTHER PROJECTS, IN WHOLE OR IN PART, EXCEPT BY THE EXPRESS WRITTEN AGREEMENT OF CROFT & ASSOCIATES, P.C.

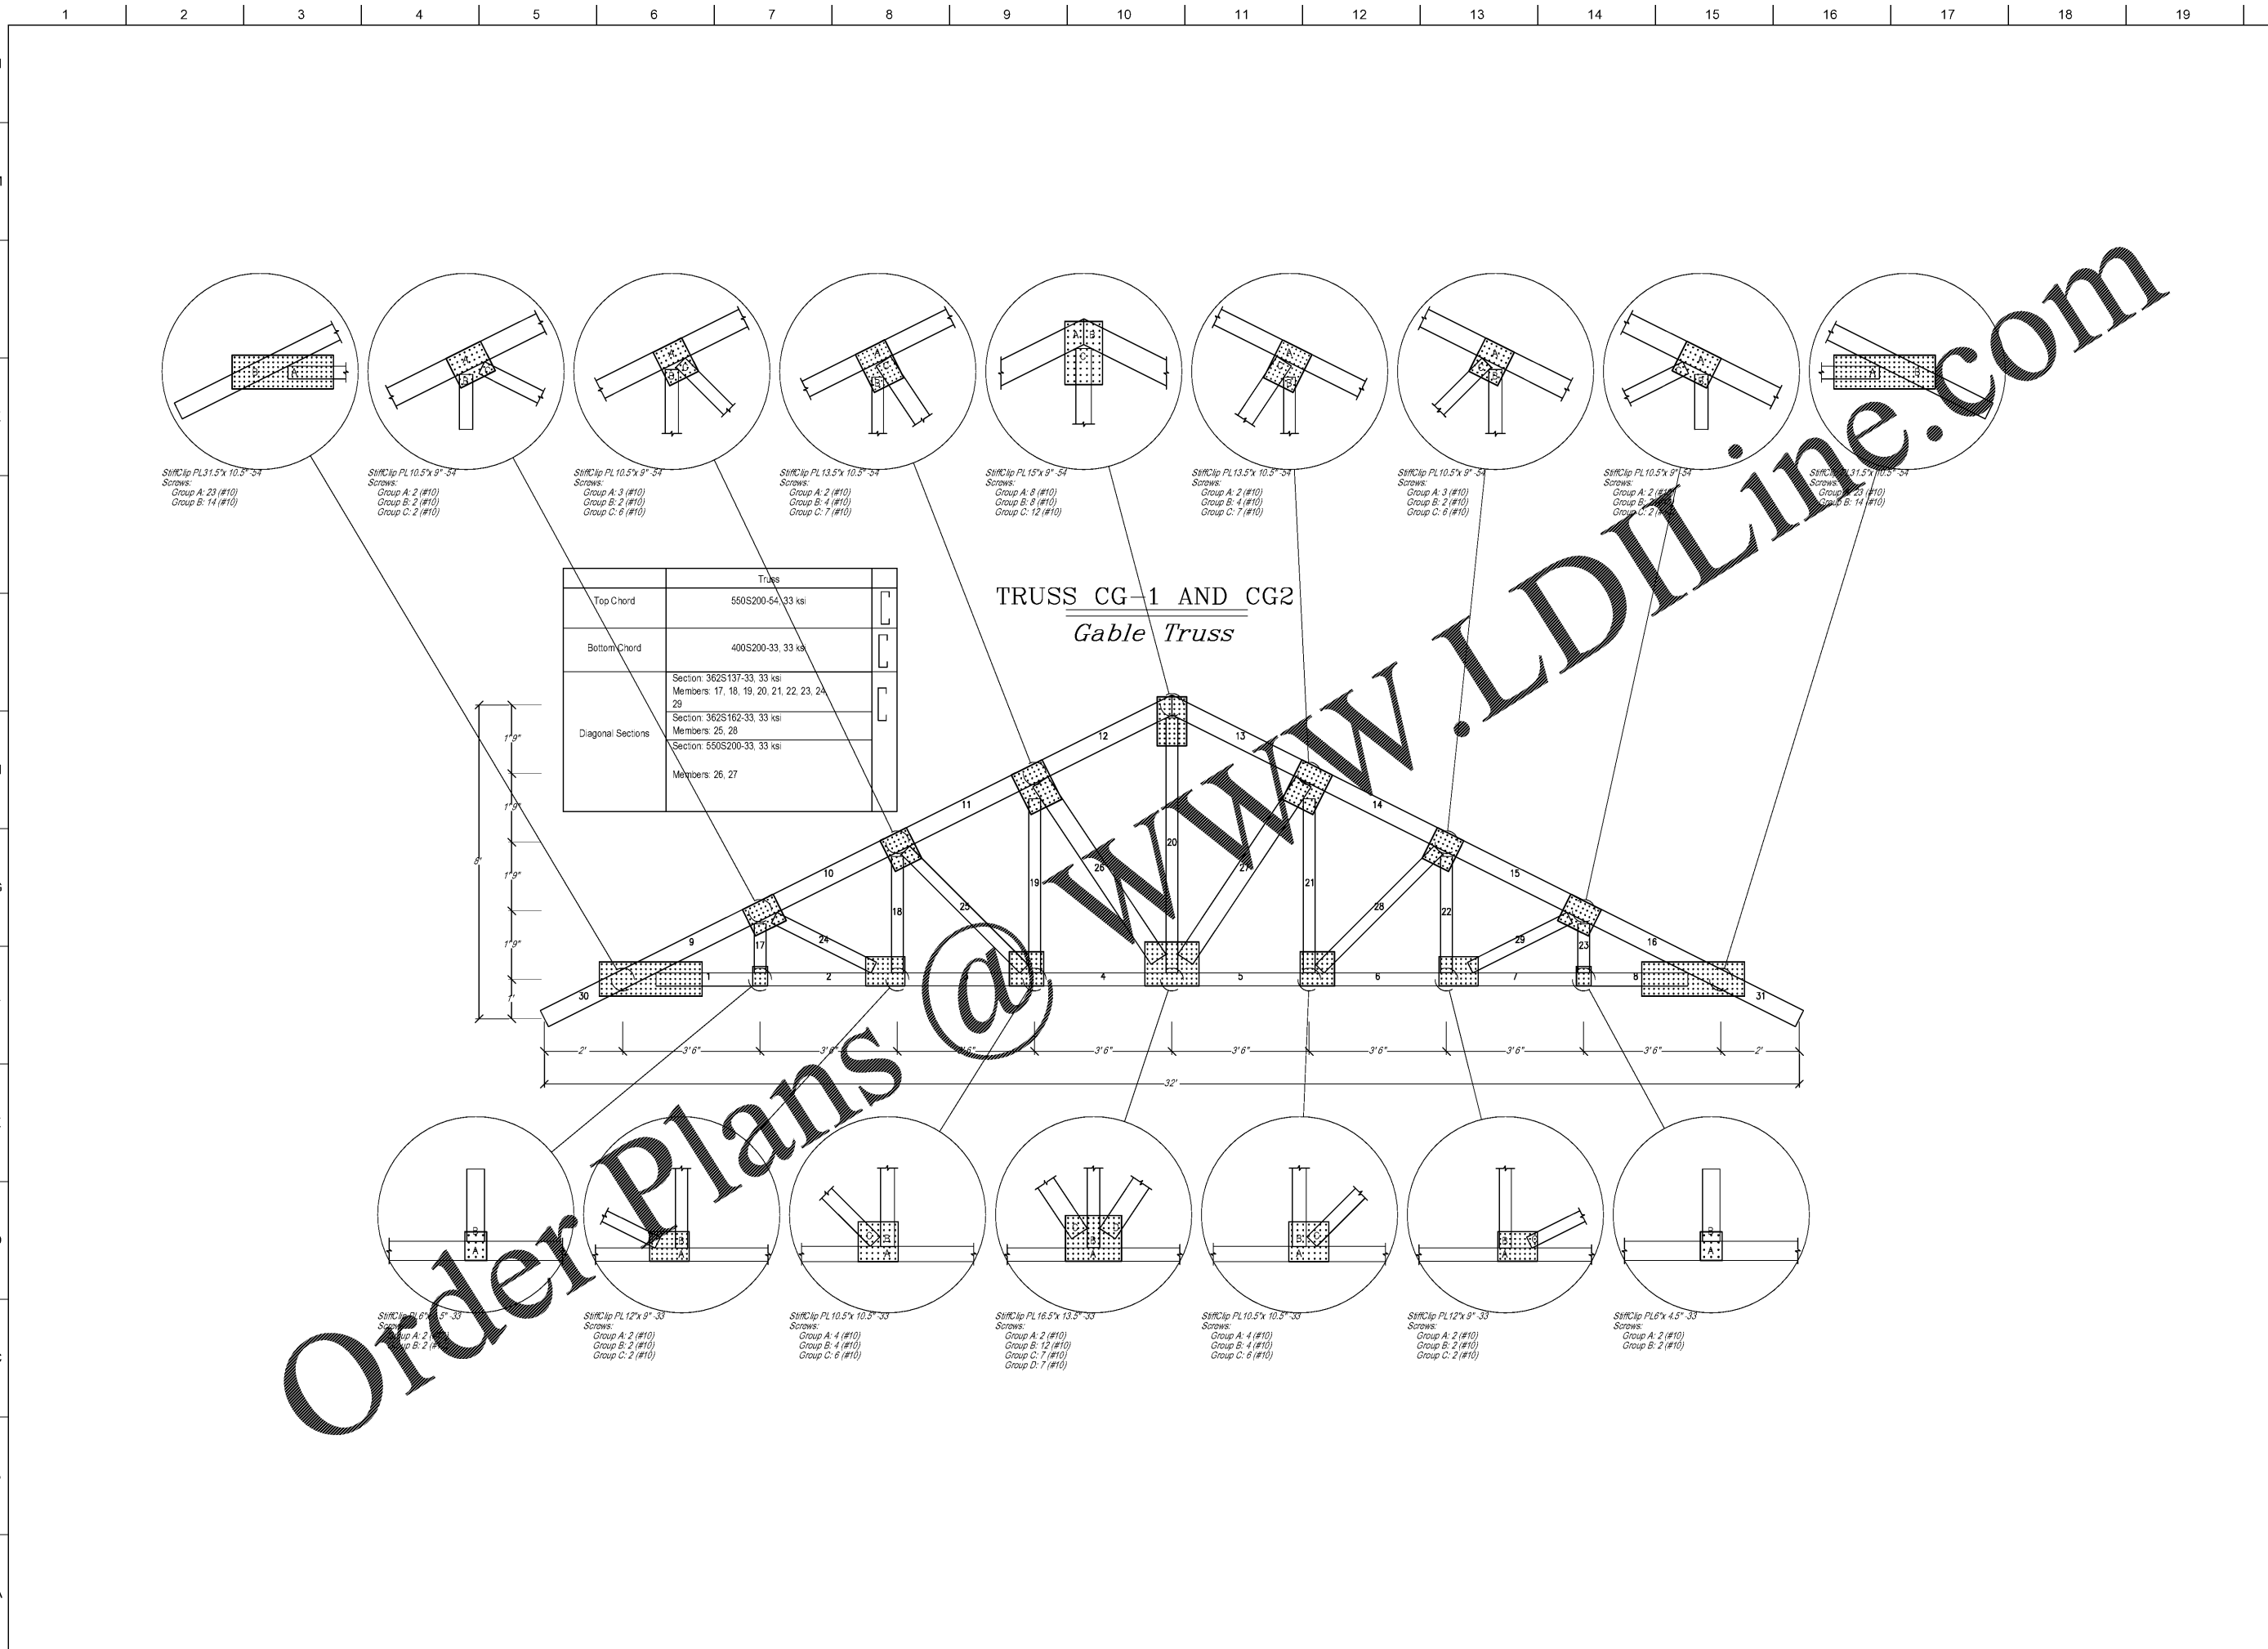

Trusses	
Top Chord	550S200-54, 33 ksi
Bottom Chord	400S200-33, 33 ksi
Diagonal Sections	Section: 362S137-33, 33 ksi Members: 17, 18, 19, 20, 21, 22, 23, 24, 29
	Section: 362S162-33, 33 ksi Members: 25, 28
	Section: 550S200-33, 33 ksi Members: 26, 27

TRUSS CG-1 AND CG-2
Gable Truss


Order Plans @

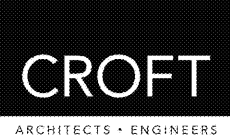

Croft & Associates
3400 Blue Springs Road, Suite 200
Kennesaw, Georgia 30144
770.529.7714 (p) 770.529.7716 (f)
www.croftandassociates.com



OWNER
CITY OF ACWORTH
4415 SENATOR RUSSELL AVENUE
ACWORTH, GEORGIA 30101

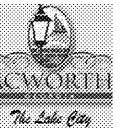

DURR FIELD
4757 - 4805 SCHOOL STREET
ACWORTH, GEORGIA 30101

No.	Date	Description
0	2018-03-12	ISSUED FOR CONSTRUCTION
B	3-4-2018	IN-HOUSE REVIEW
ISSUANCE		

PROJECT NUMBER
16139
DRAWN: SD CHECKED: AWI
SHEET TITLE
**ROOF TRUSS
CG-1 AND CG-2
SECTIONS**
SHEET NO.

S-210