


THIS SHEET PLOTS ON 22" x 34" ANSID 0 1/2" 1" 2" 3" N M L K J I H G F E D C B A
 3/4/2018 5:28:05 PM
 © Copyright 2018 by Croft & Associates, PC. All rights reserved. This document is property of Croft & Associates, PC. It is to be used only for the specific project referred to or identified herein and is not to be used on other projects, in whole or in part, except by the express written agreement of Croft & Associates, PC.

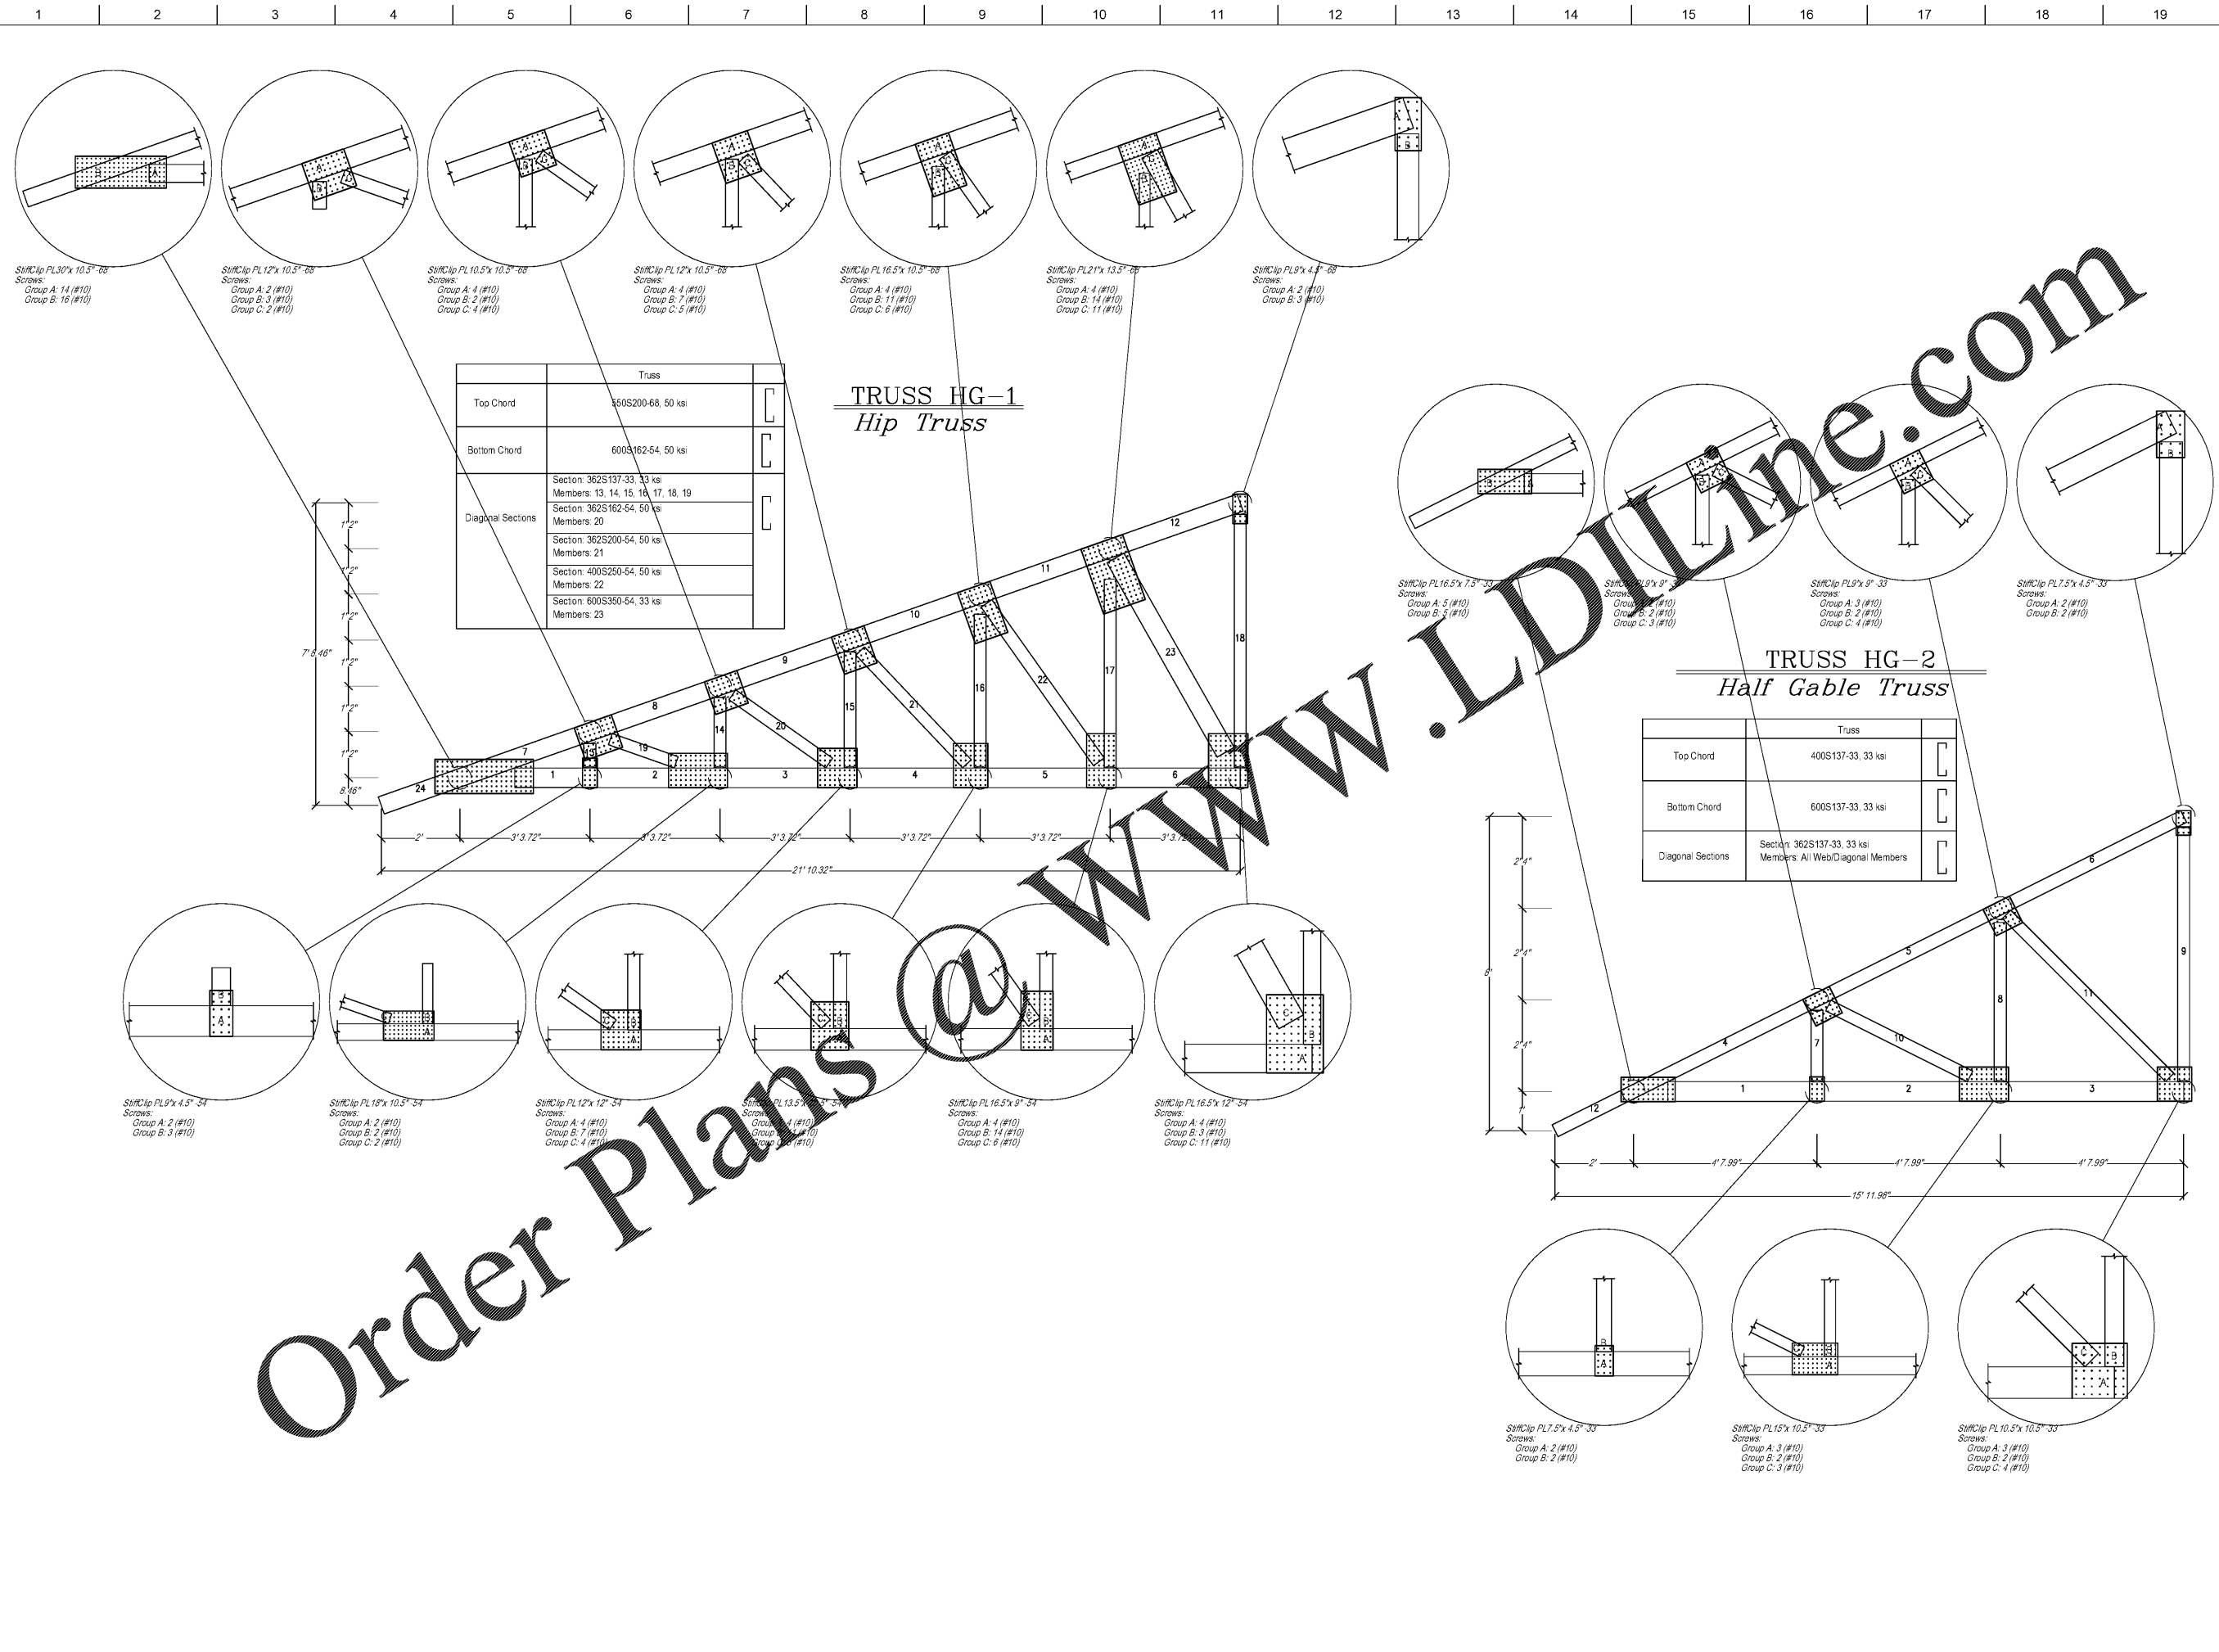

TRUSS HG-1
Hip Truss

Truss	
Top Chord	60S200-68, 50 ksi
Bottom Chord	600S162-64, 50 ksi
Diagonal Sections	Section: 362S137-33, 33 ksi Members: 13, 14, 15, 16, 17, 18, 19
	Section: 362S162-64, 50 ksi Members: 20
	Section: 400S250-64, 50 ksi Members: 21
	Section: 600S350-64, 33 ksi Members: 23

TRUSS HG-2
Half Gable Truss

Truss	
Top Chord	400S137-33, 33 ksi
Bottom Chord	600S137-33, 33 ksi
Diagonal Sections	Section: 362S137-33, 33 ksi Members: All Web/Diagonal Members

Order Plans @ WWW.LDLINE.COM



Croft & Associates
 3400 Blue Springs Road, Suite 200
 Kennesaw, Georgia 30144
 770.529.7714 (p) 770.529.7716 (f)
 www.croftandassociates.com



OWNER
CITY OF ACWORTH
 4415 SENATOR RUSSELL AVENUE
 ACWORTH, GEORGIA 30101



DURR FIELD
 4757 - 4805 SCHOOL STREET
 ACWORTH, GEORGIA 30101

No.	Date	Description
0	2018-03-12	ISSUED FOR CONSTRUCTION
B	3-4-2018	IN-HOUSE REVIEW
ISSUANCE		

PROJECT NUMBER
16139
 DRAWN: SD CHECKED: AWI
SHEET TITLE
ROOF TRUSS SECTIONS

SHEET NO.
S-211