


THIS SHEET PLOTS ON 22" x 34" ANSI D 0 1/2" = 1" 2" = 3"

3/12/2018 6:03:07 PM P:\COMMERCIAL\2016 PROJECT IN-BOX\2016-139 New Restroom at Durr Field\5 - Drawing Info.c. Rev\16139 Durr Field Restrooms.rvt © Copyright 2016 by Croft & Associates, PC. All rights reserved. This document is property of Croft & Associates, PC. It is to be used only for the specific project referred to or identified herein and is not to be used on other projects, in whole or in part, except by the express written agreement of Croft & Associates, PC.

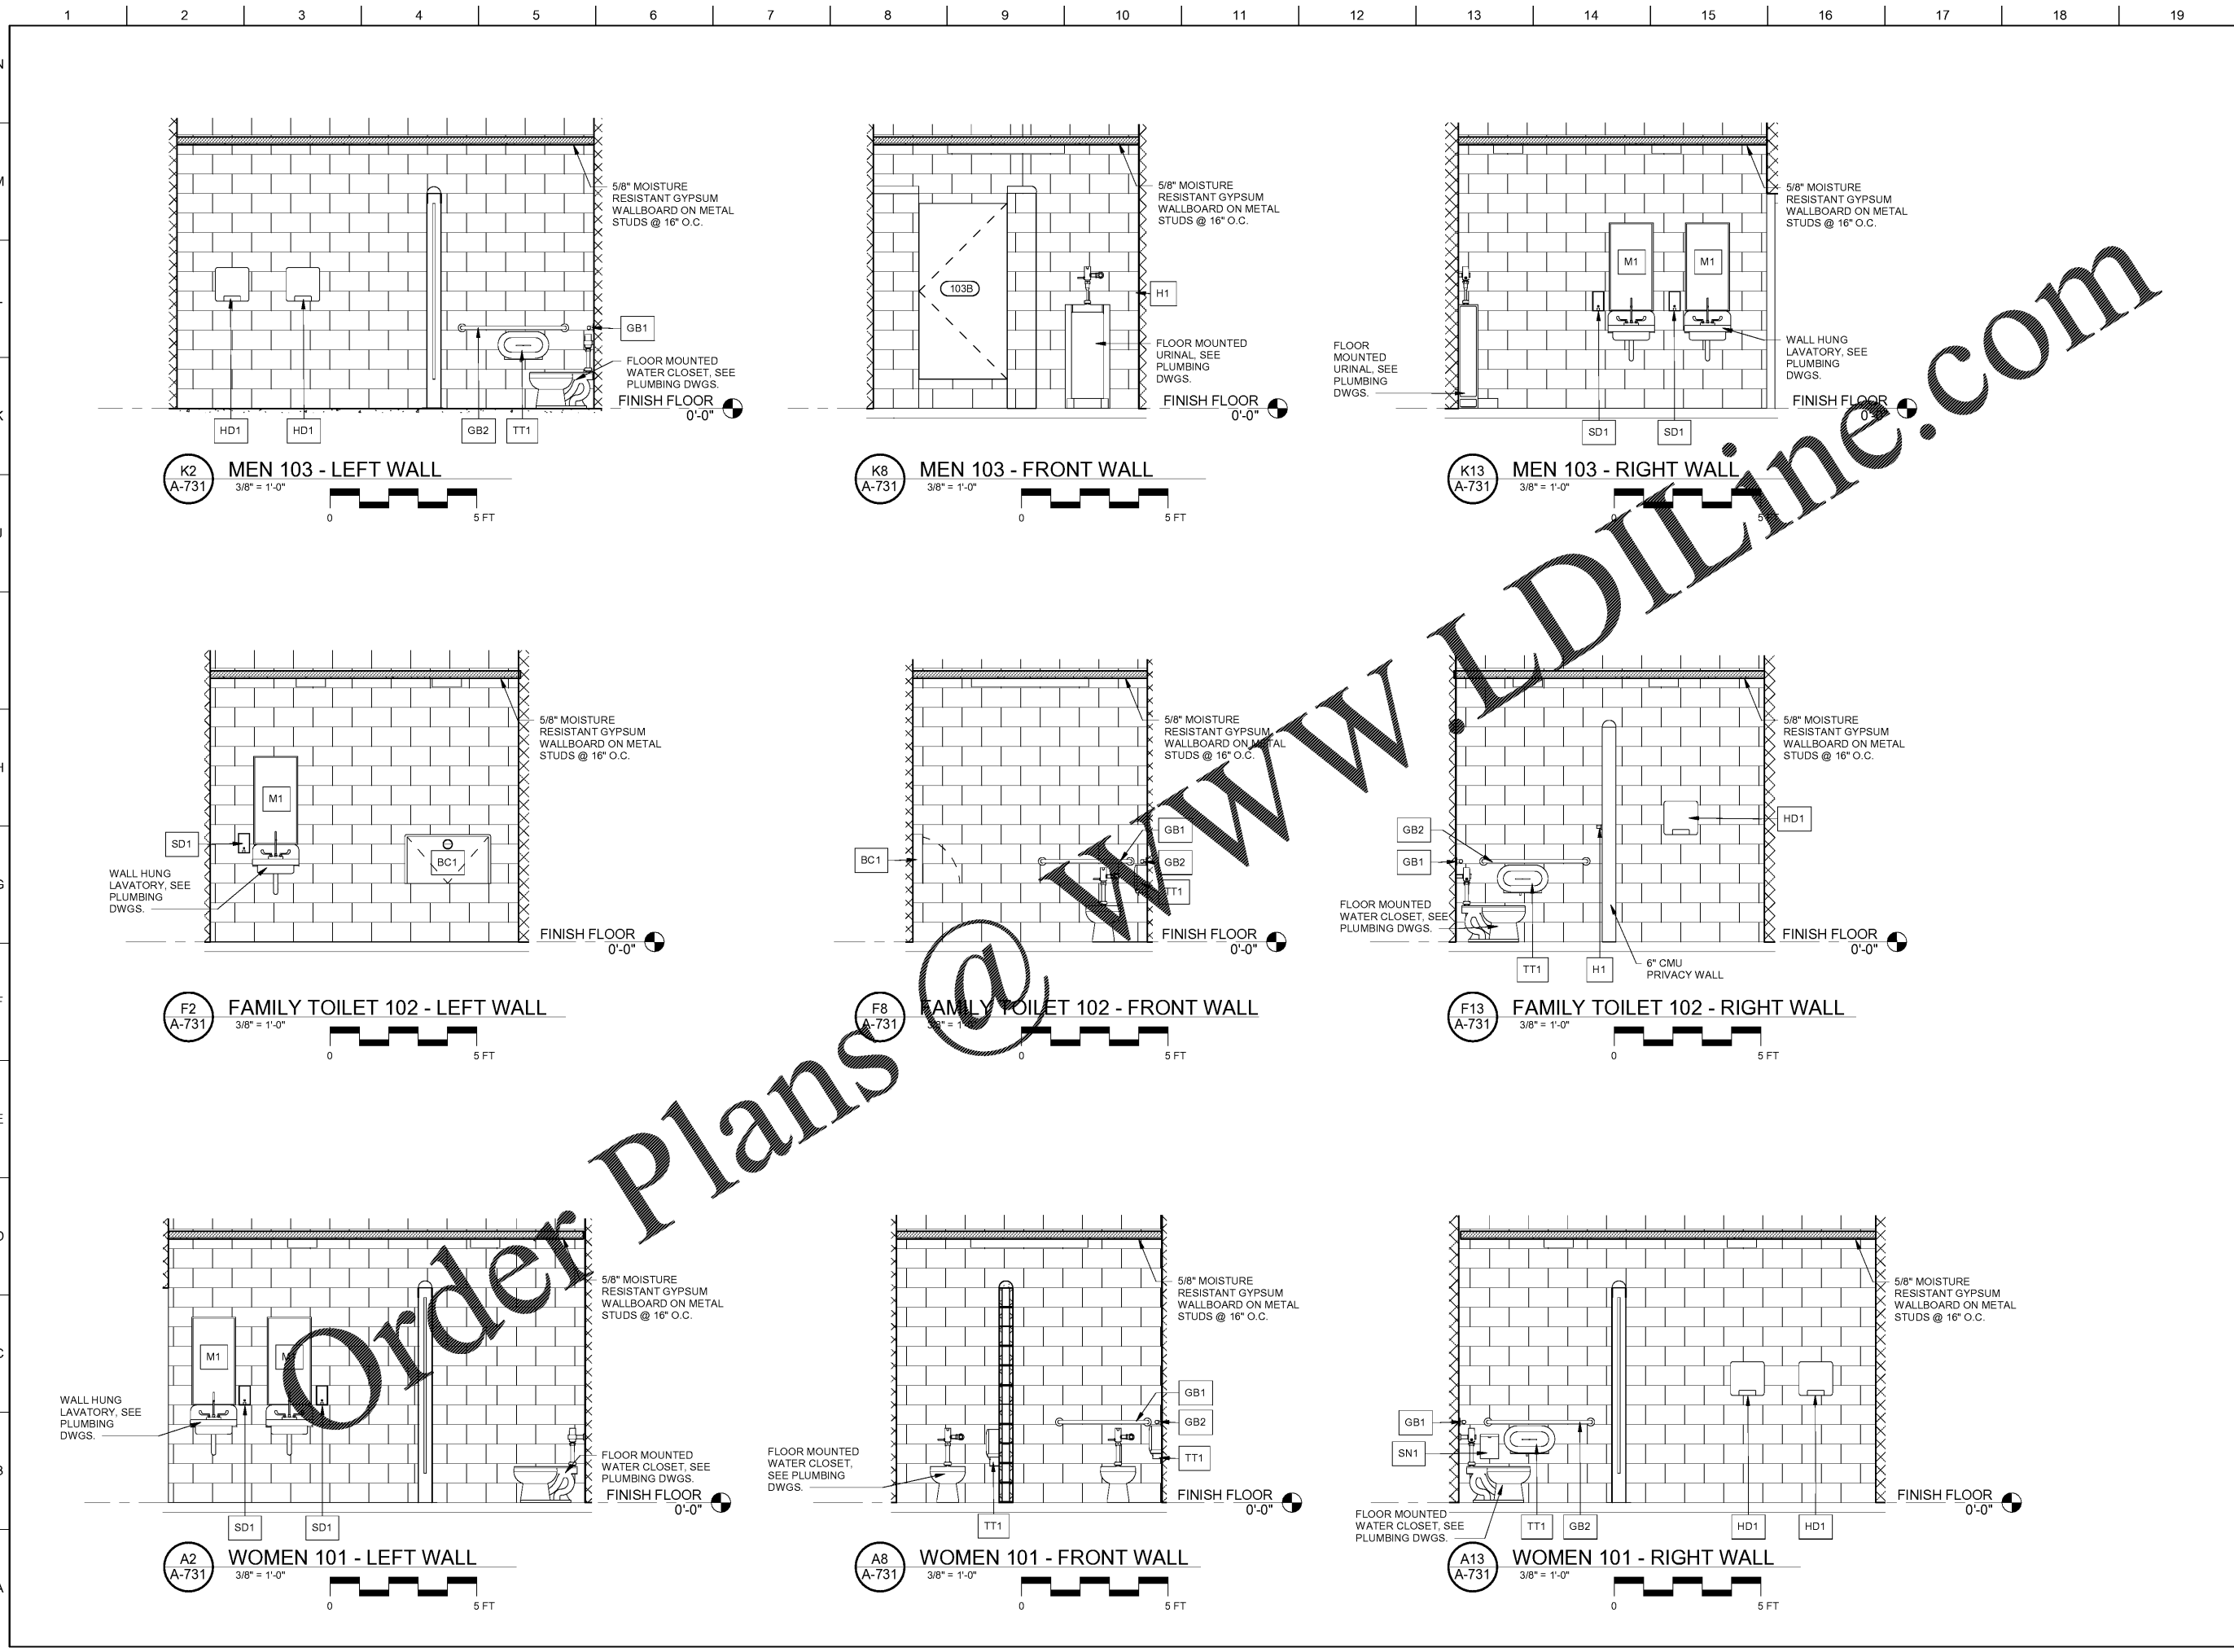

K2
A-731
MEN 103 - LEFT WALL
3/8" = 1'-0"
0 5 FT

K8
A-731
MEN 103 - FRONT WALL
3/8" = 1'-0"
0 5 FT

K13
A-731
MEN 103 - RIGHT WALL
3/8" = 1'-0"
0 5 FT

F2
A-731
FAMILY TOILET 102 - LEFT WALL
3/8" = 1'-0"
0 5 FT


F8
A-731
FAMILY TOILET 102 - FRONT WALL
3/8" = 1'-0"
0 5 FT

F13
A-731
FAMILY TOILET 102 - RIGHT WALL
3/8" = 1'-0"
0 5 FT


A2
A-731
WOMEN 101 - LEFT WALL
3/8" = 1'-0"
0 5 FT

A8
A-731
WOMEN 101 - FRONT WALL
3/8" = 1'-0"
0 5 FT

A13
A-731
WOMEN 101 - RIGHT WALL
3/8" = 1'-0"
0 5 FT

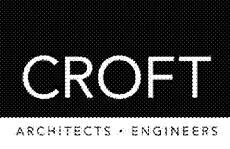

Croft & Associates
3400 Blue Springs Road, Suite 200
Kennesaw, Georgia 30144
770.529.7714 (p) 770.529.7716 (f)
www.croftandassociates.com

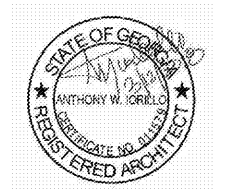

OWNER
CITY OF ACWORTH
4415 SENATOR RUSSELL AVENUE
ACWORTH, GEORGIA 30101



DURR FIELD
4757 - 4805 SCHOOL STREET
ACWORTH, GEORGIA 30101

No.	Date	Description
0	2018-03-12	ISSUED FOR CONSTRUCTION
	2016-07-22	100% Set
B	2016-07-15	IN-HOUSE REVIEW
ISSUANCE		

PROJECT NUMBER
16139
DRAWN: LAP CHECKED: AWI
SHEET TITLE
INTERIOR ELEVATIONS

SHEET NO.
A-731