


① AXON 1 - FOR REFERENCE ONLY

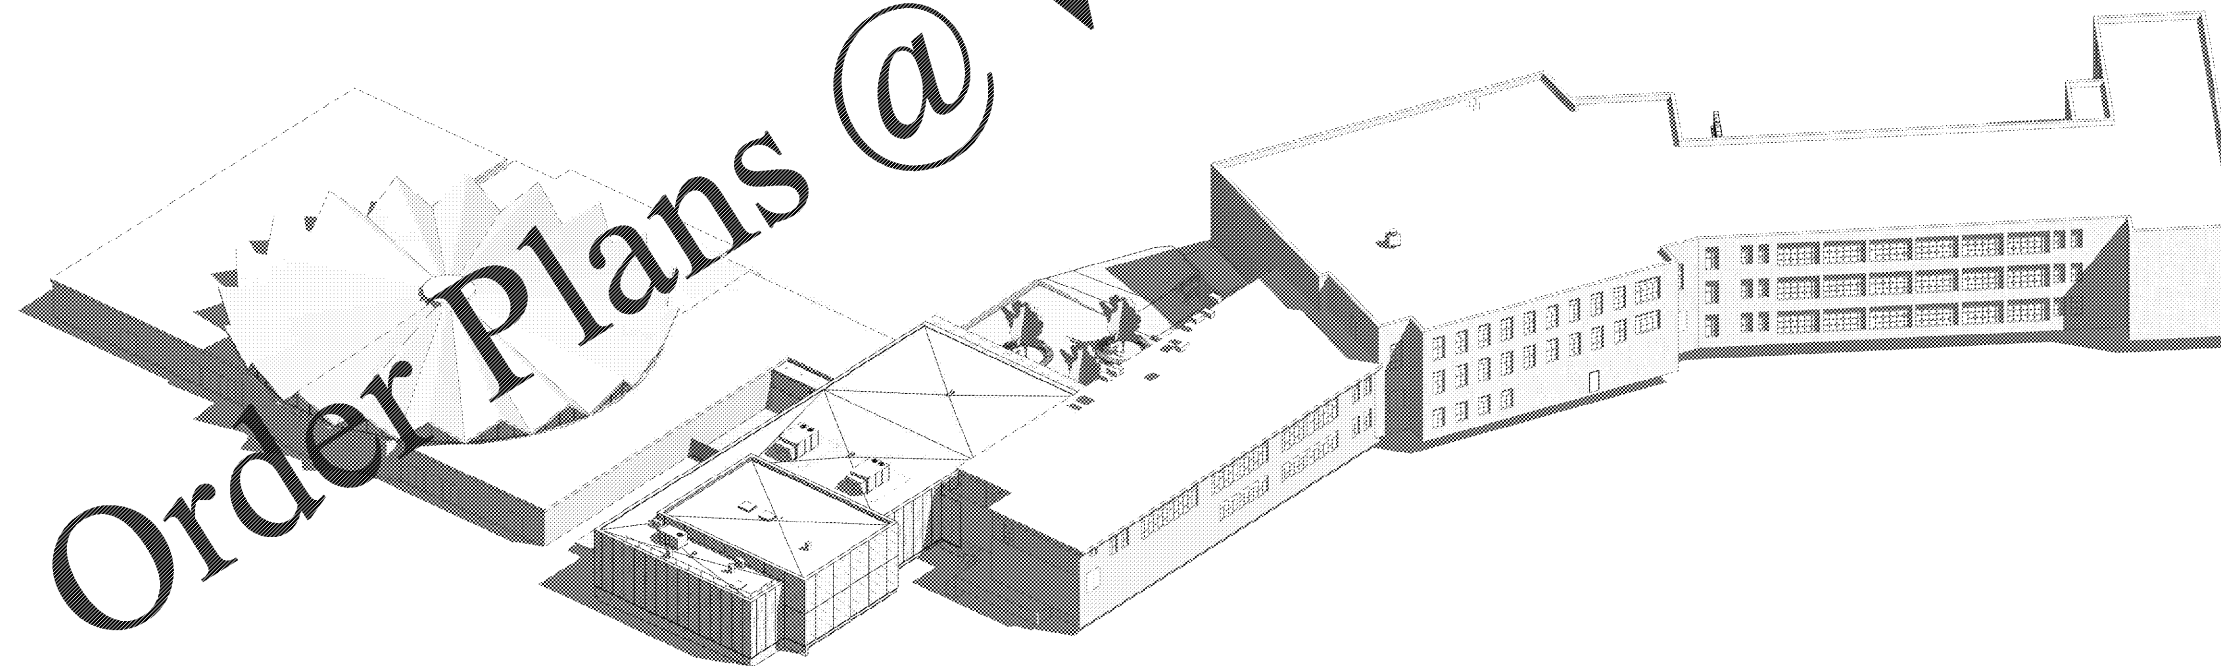

② AXON 2 - FOR REFERENCE ONLY

Order Plans @ www.LDOnline.com

**PERKINS
+ WILL**

1315 Peachtree St NE
Atlanta, GA 30309
T 404.525.2500
F 404.525.2502
www.perkinswill.com

CONSULTANTS

CIVIL
Breadloaf Land Planning
15 Simpson St NW, Atlanta, GA 30308

STRUCTURAL
Lizari-Cabe
1200 Peachtree St. NE, Suite 2500, Atlanta, GA 30309

MEP
Matheson Bai & Associates
11285 Elkins Rd., Suite F3, Roswell, GA 30076

LANDSCAPING
Perkins+Will
1315 Peachtree St. NE, Atlanta, GA 30309

PAVING
Camacho
3103 Medlock Bridge Road, Norcross, GA 30071

OWNER
KIPP Metro Atlanta Schools
1445 Maynard Road NW, Atlanta, GA 30331

FACILITY

CONTRACTOR


PROJECT

**KIPP ATLANTA
COLLEGIATE - Addition
and Renovations**
98 Anderson Ave NW
Atlanta GA 30314



RELEASED FOR CONSTRUCTION 06/07/2019

KEYPLAN

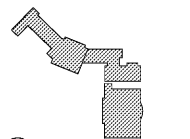

ISSUE CHART

DATE	REVISION	DATE
Job Number	801660.000	
Drawn	Author	
Checked	Checker	
Approved	Approver	

TITLE

AXONOMETRICS

SHEET NUMBER

A01-02