


DATE	REVISION	DATE
Job Number	801660.000	
Drawn	Author	
Checked	Checker	
Approved	Approver	

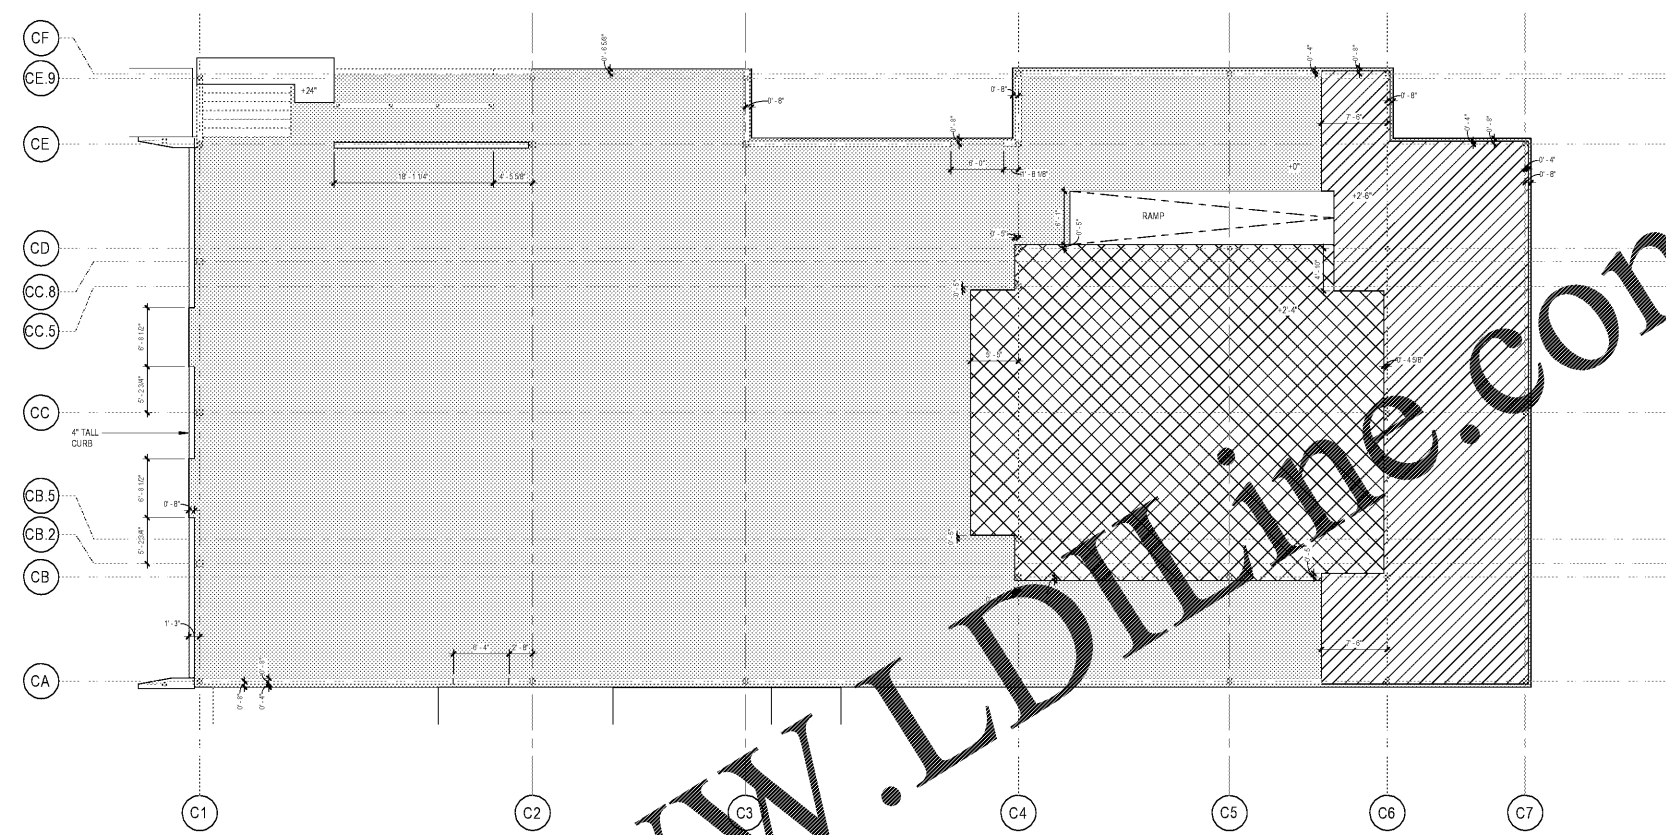

① SLAB EDGE - CAFETERIA  
1/8" = 1'-0"

Order Plans @ [www.LDILine.com](http://www.LDILine.com)