

CONSULTANTS

CIVIL
Breadlove Land Planning
15 Simpson St NW, Atlanta, GA 30308

STRUCTURAL
Lizaj+Cabe
1200 Peachtree St. NE, Suite 2500, Atlanta, GA 30309

MEP
Matheson Bai & Associates
11285 Elkins Rd., Suite F3, Roswell, GA 30076

LANDSCAPING
Perkins+Wili
1315 Peachtree St. NE, Atlanta, GA 30309

OWNER
Camacho
3103 Medlock Bridge Road, Norcross, GA 30071

OWNER
KIPP Metro Atlanta Schools
1445 Maynard Road NW, Atlanta, GA 30331

FACILITY

CONTRACTOR


PROJECT

**KIPP ATLANTA
COLLEGIATE - Addition
and Renovations**
98 Anderson Ave NW
Atlanta GA 30314



RELEASED FOR CONSTRUCTION 06/07/2019

KEYPLAN

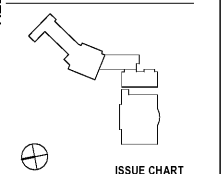

ISSUE CHART


DATE	ISSUE	DATE
08/20/19	ISSUE	DATE
Job Number	801660.000	Author
Drawn		Checker
Checked		Approver
Approved		TITLE

**EXTERIOR WALL
SECTIONS**

SHEET NUMBER

A31-01

Copyright © 2019 Perkins+Wili

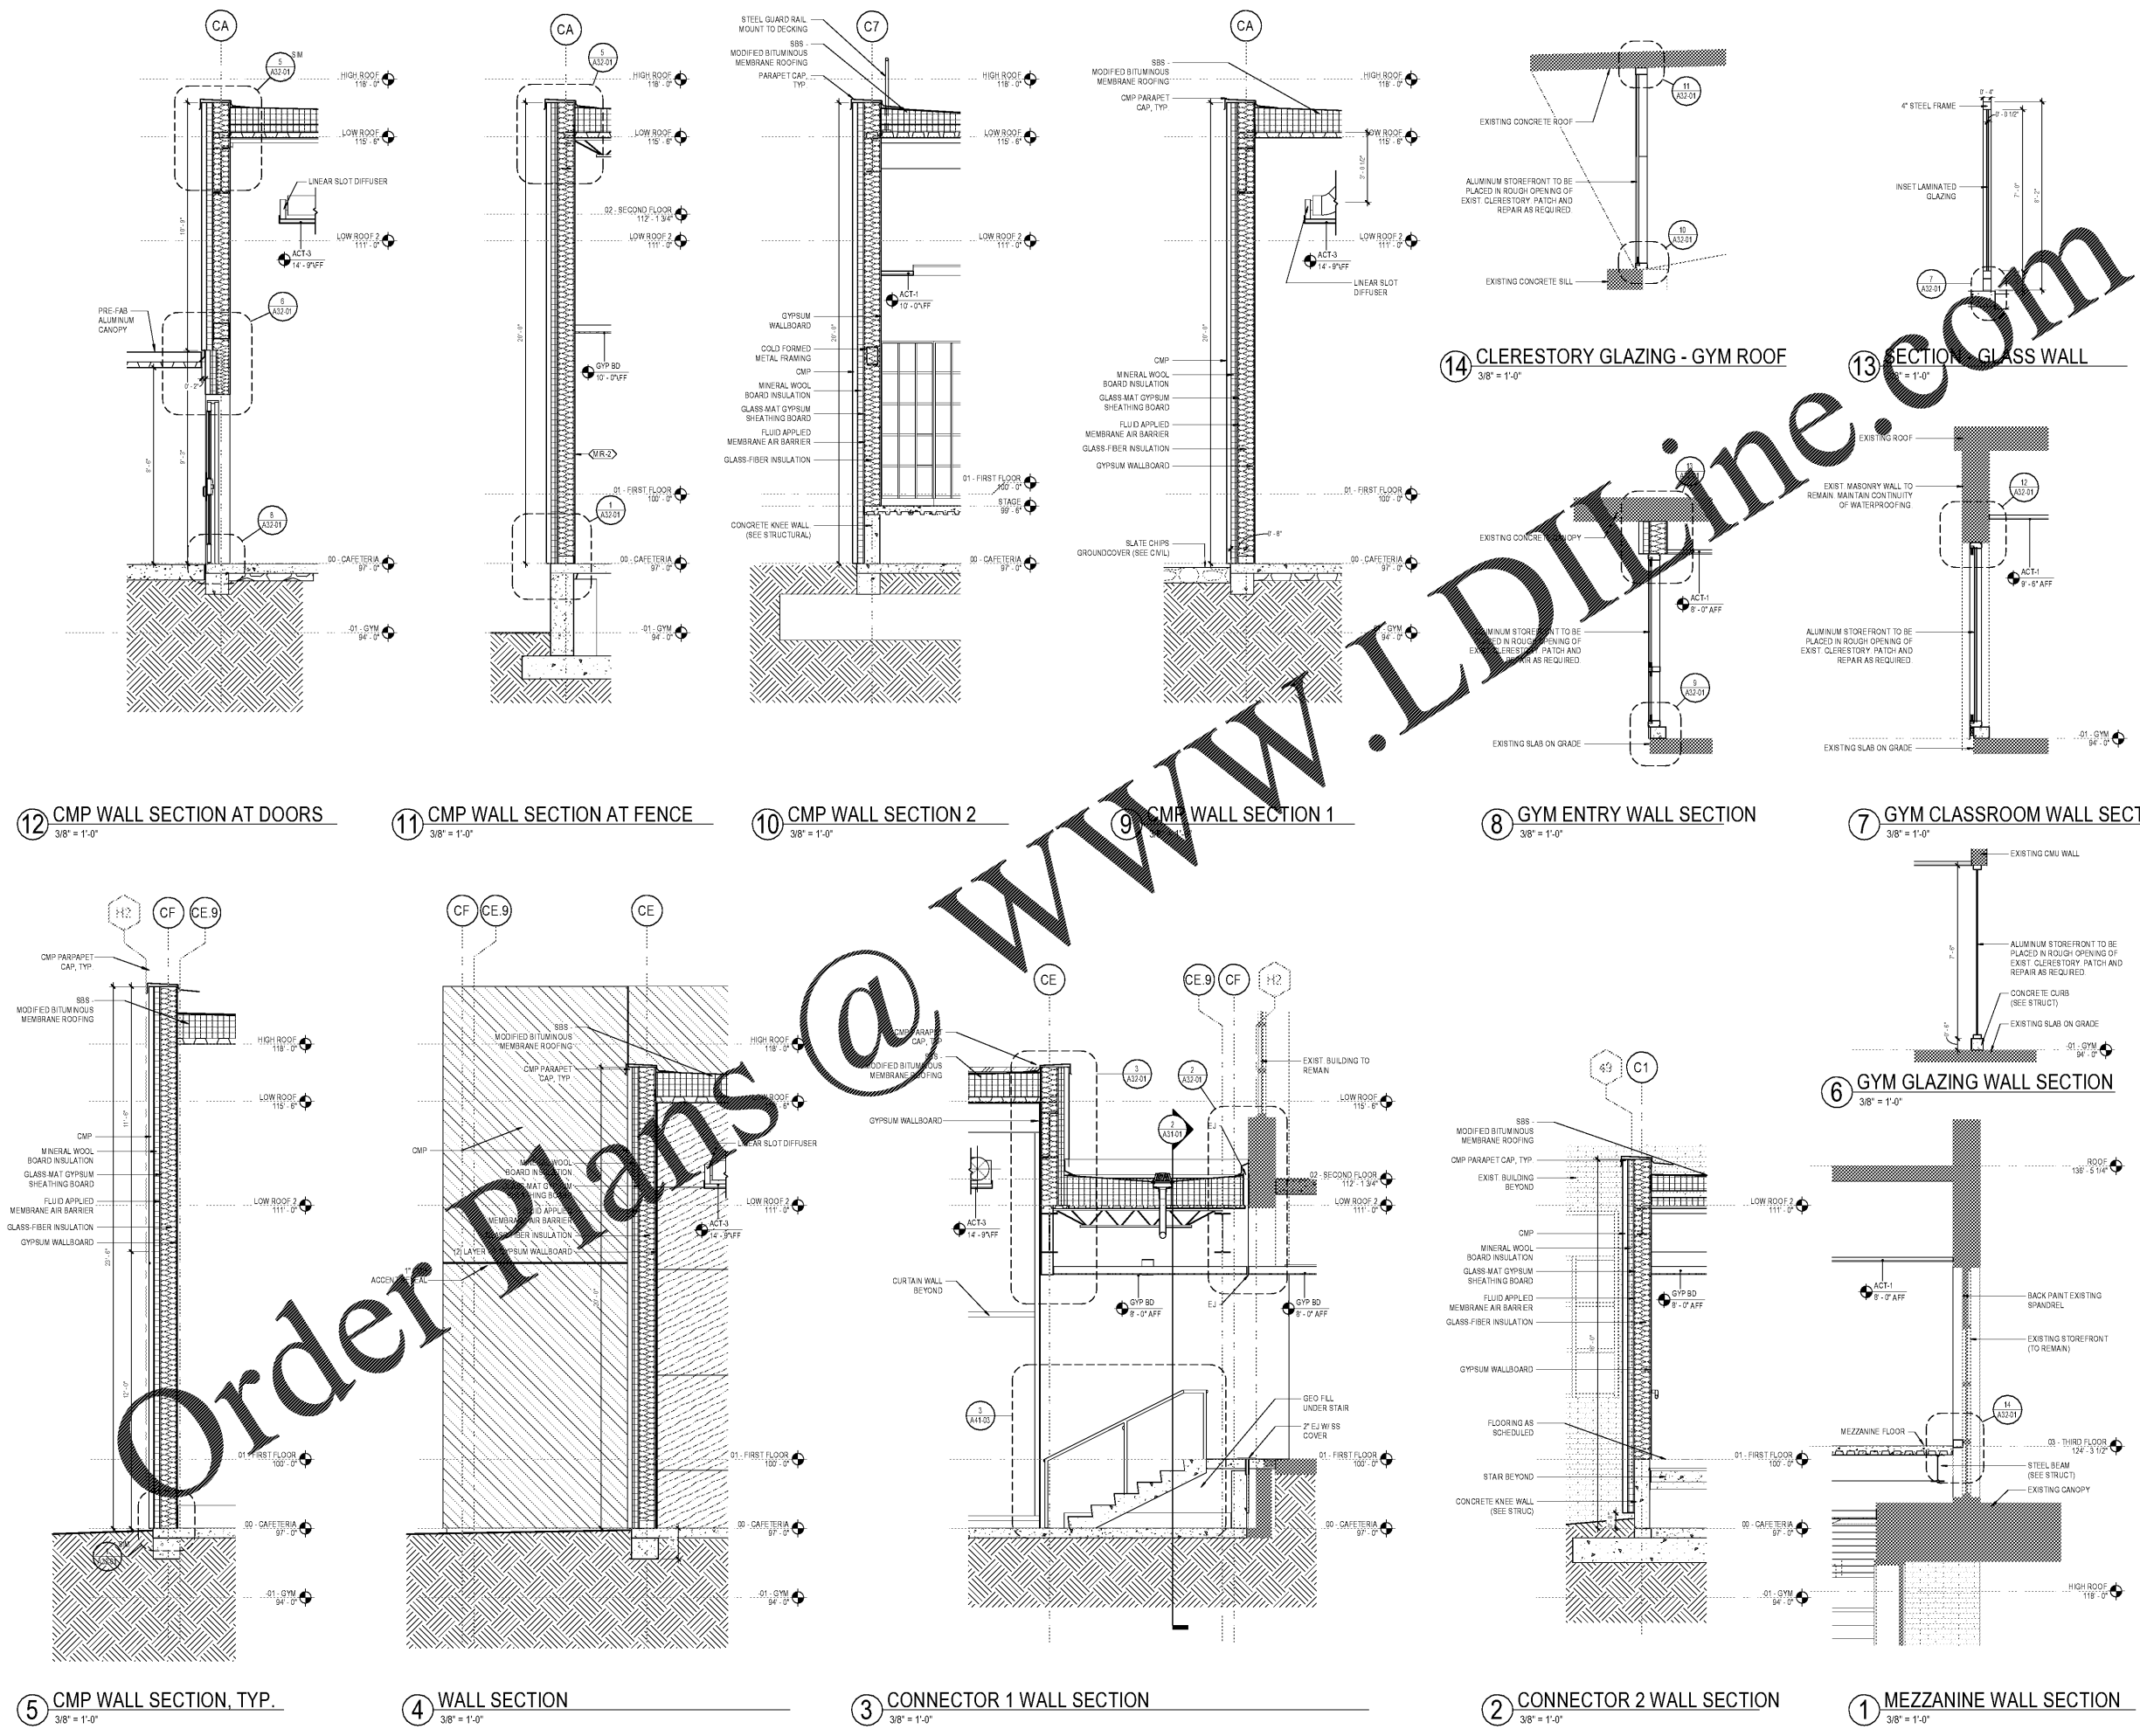

Order Plans @ WWW.LDOnline.com

6/10/2019 11:26:38 PM C:\Temp\KIPP_Atlanta_Collegiate_P19_1\mbleck.dwg