

CONSULTANTS

CIVIL
Breedlove Land Planning
15 Simpson St NW, Atlanta, GA 30308

STRUCTURAL
Lizaj+CoBB
1200 Peachtree St. NE, Suite 2500, Atlanta, GA 30309

MEP
Matheson Dal & Associates
11285 Elkins Rd., Suite F3, Roswell, GA 30076

LANDSCAPING
Perkins+WILL
1315 Peachtree St. NE, Atlanta, GA 30309

OWNER
Camacho
3103 Medlock Bridge Road, Norcross, GA 30071

OWNER
KIPP Metro Atlanta Schools
1445 Maynard Road NW, Atlanta, GA 30331


CONTRACTOR

PROJECT

**KIPP ATLANTA
COLLEGIATE - Addition
and Renovations**
98 Anderson Ave NW
Atlanta GA 30314



KEYPLAN

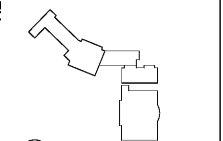

ISSUE CHART



DATE	DESCRIPTION	BY
07/2019	ISSUE	DATE
Job Number	801660.000	
Drawn	Author	
Checked	Checker	
Approved	Approver	

TITLE

**EXTERIOR PLAN
DETAILS**

SHEET NUMBER

A32-02

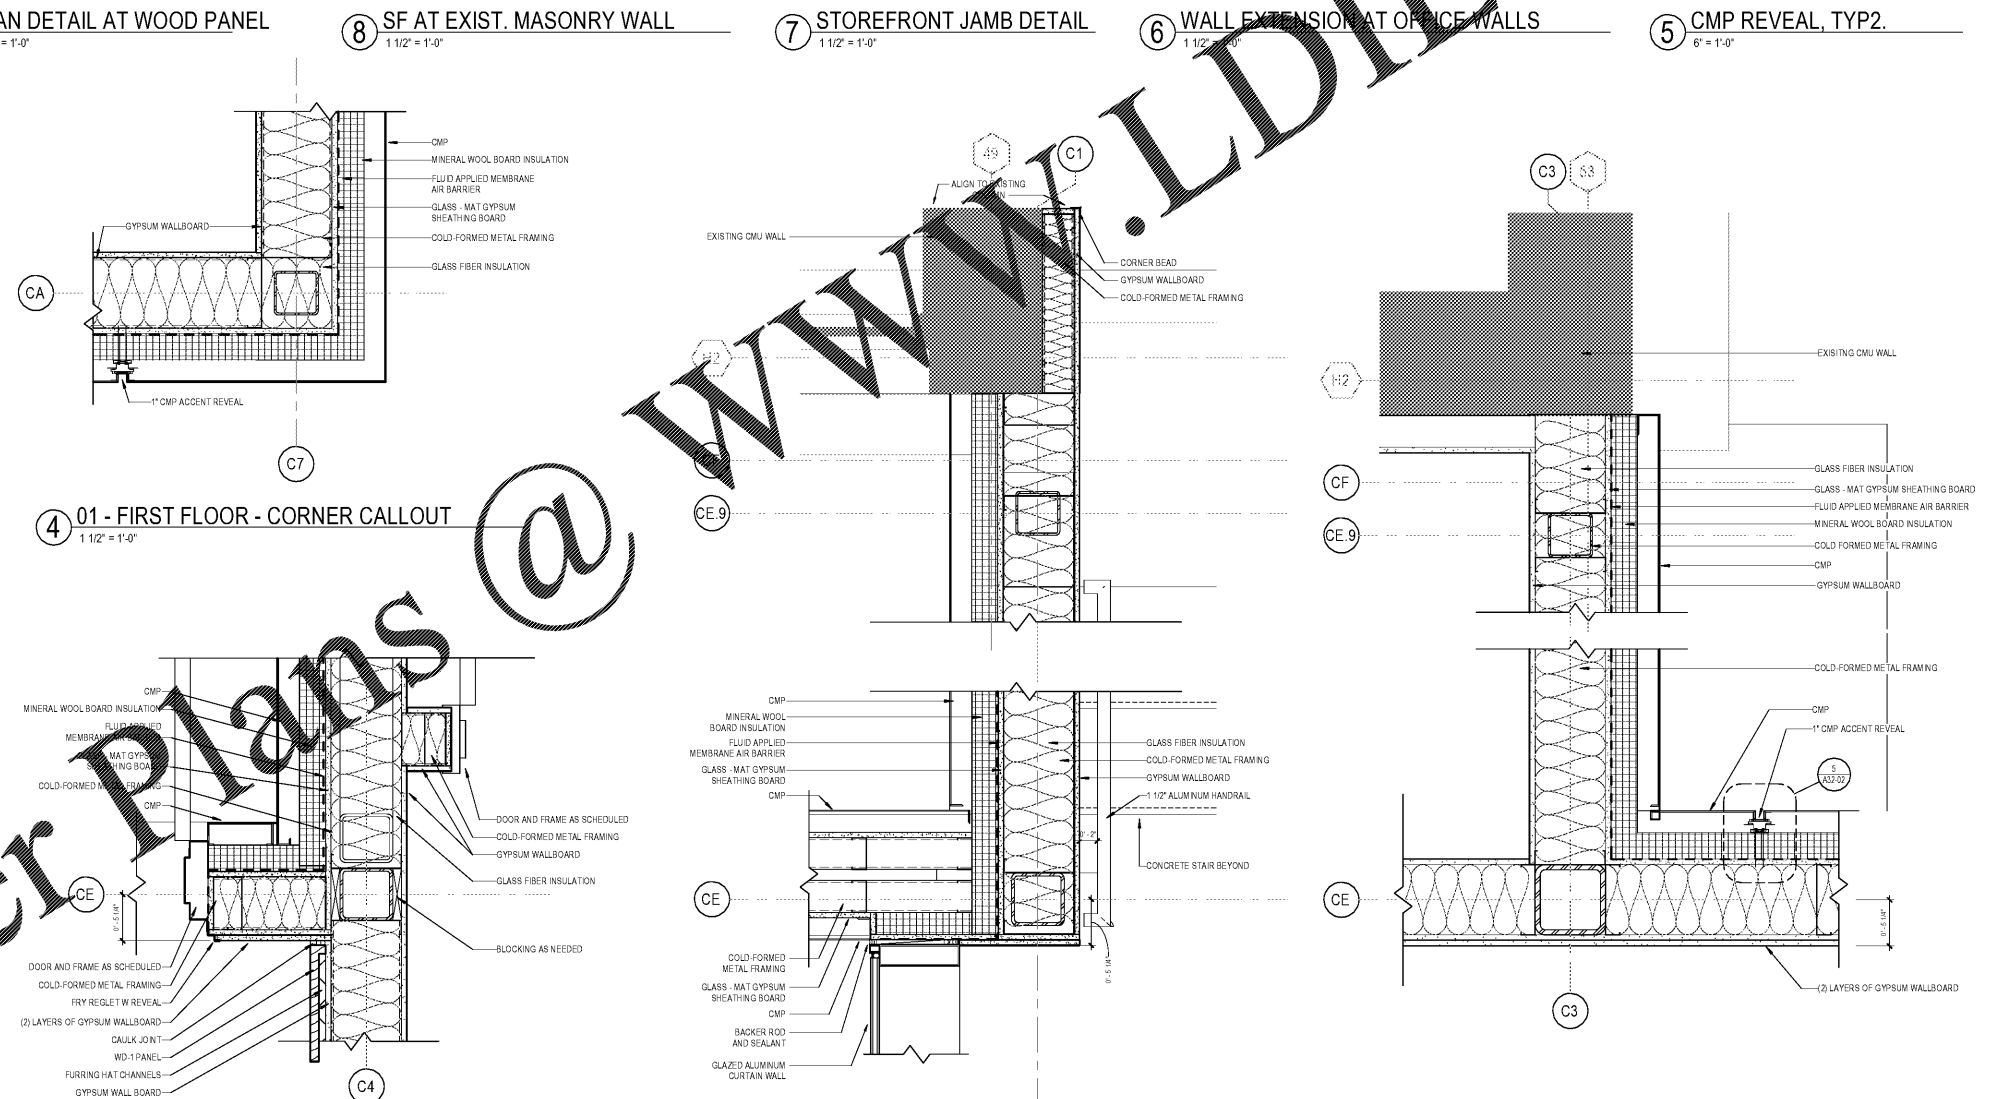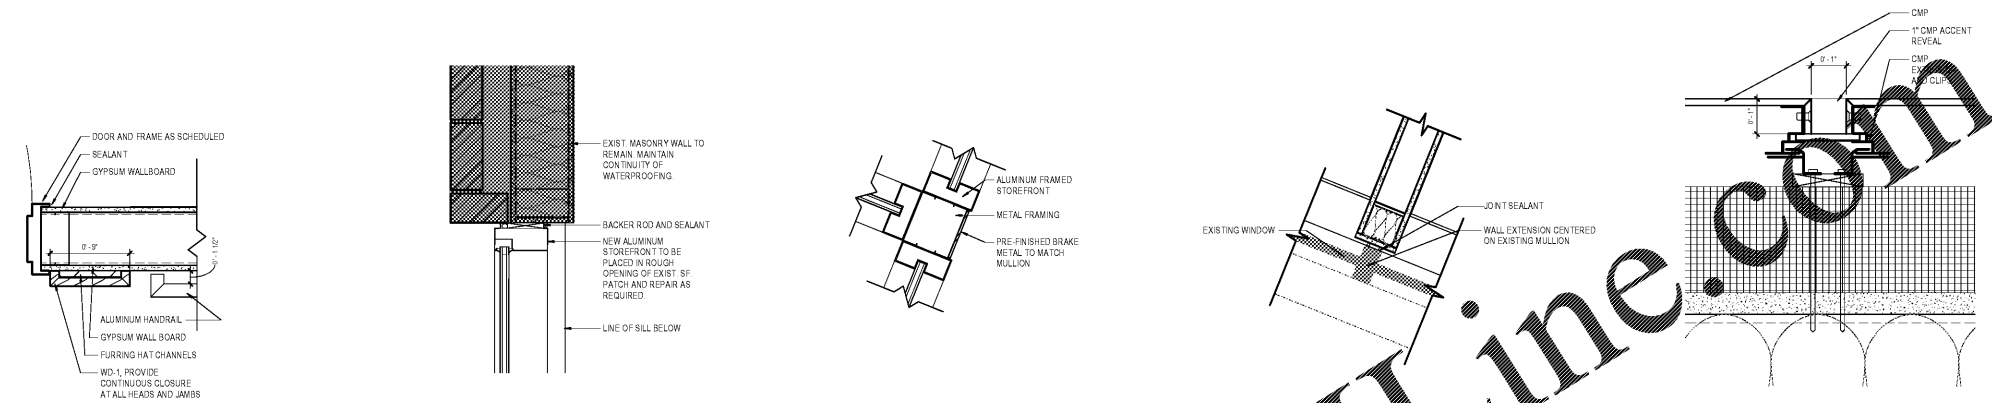

Order Plans @

WWW.LDILine.com