

GLAZING TYPES	
	INTERIOR VISION
	1\"/>
	1\"/>
	1\"/>

**PERKINS
+ WILL**

1315 Peachtree St NE
Atlanta, GA 30309
T 404.973.2600
F 404.973.2923
www.perkinswill.com

CONSULTANTS

civil
Breadlove Land Planning
15 Simpson St NW, Atlanta, GA 30308

structural
Lizari-Care
1200 Peachtree St NE, Suite 2500, Atlanta, GA 30309

MEP
Matheson Ball & Associates
11285 Elkins Rd., Suite F3, Roswell, GA 30076

LANDSCAPING
Perkins+WILL
1315 Peachtree St NE, Atlanta, GA 30309

interior
Camacho
3103 Medlock Bridge Road, Norcross, GA 30071

OWNER
KIPP Metro Atlanta Schools
1445 Maynard Road NW, Atlanta, GA 30331

FACILITY


CONTRACTOR

PROJECT

**KIPP ATLANTA
COLLEGIATE - Addition
and Renovations**
98 Anderson Ave NW
Atlanta GA 30314



KEYPLAN

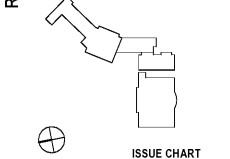

ISSUE CHART


DATE	BY	DATE
Job Number	801660.000	
Drawn	Author	
Checked	Checker	
Approved	Approver	

GLAZING SYSTEMS


SHEET NUMBER

A33-01


Copyright © 2018 Perkins+WILL

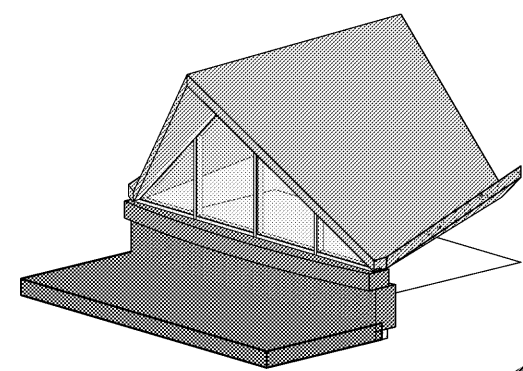


11 SF-10 AXON - FOR REFERENCE ONLY
1/4" = 1'-0"

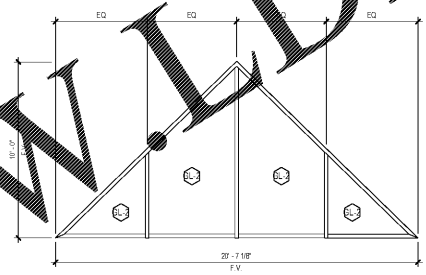


10 SF-10 *PAINTED MULLIONS
1/4" = 1'-0"

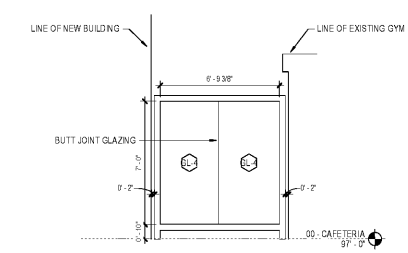


9 SF-9 *PAINTED STEEL FRAME
1/4" = 1'-0"

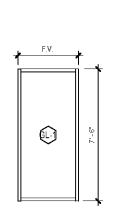


6 SF-6 *PAINTED MULLIONS
1/4" = 1'-0"

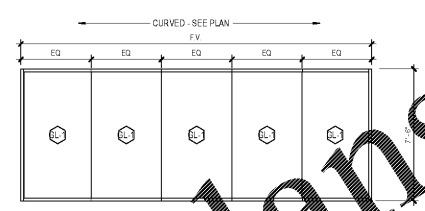


5 SF-5 *PAINTED MULLIONS
1/4" = 1'-0"

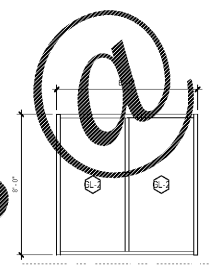


4 SF-4 *PAINTED MULLIONS
1/4" = 1'-0"

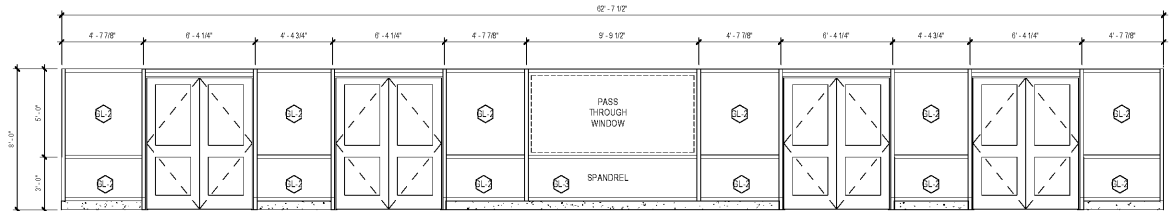


3 SF-3 *PAINTED MULLIONS
1/4" = 1'-0"

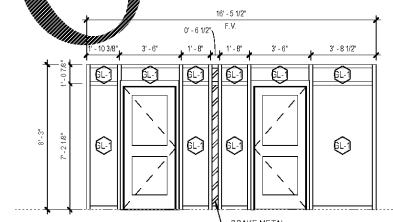

2 SF-2 *CLEAR ANODIZED MULLION
1/4" = 1'-0"

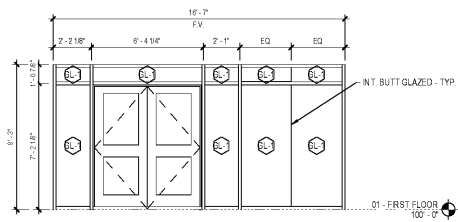

1 SF-1 *CLEAR ANODIZED MULLION
1/4" = 1'-0"

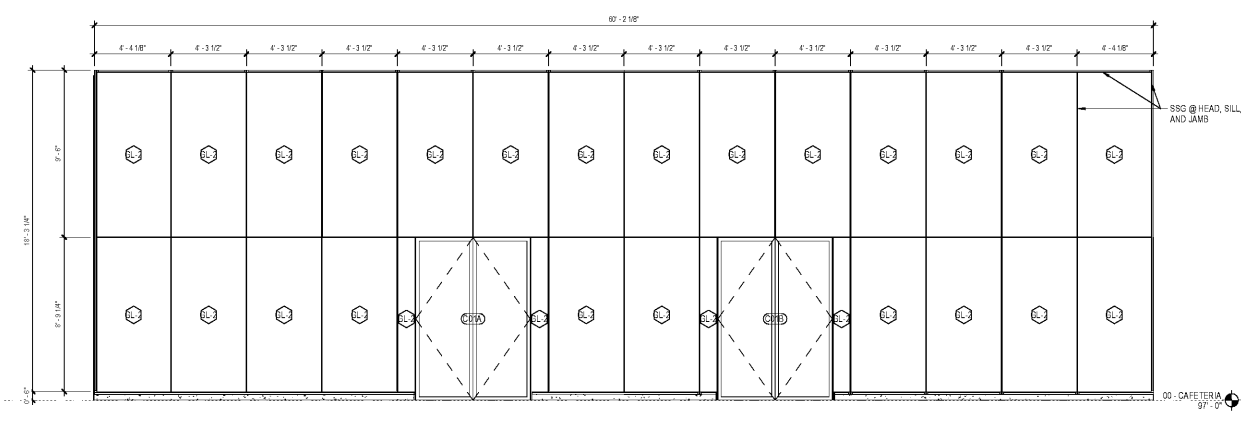

0 CW-1 *CLEAR ANODIZED MULLION
1/4" = 1'-0"

Order Plans @

WWW.DILine.com