

NO.	REVISION	DATE
0001	ISSUE	
Job Number	801660.000	
Drawn	Author	
Checked	Checker	
Approved	Approver	
TITLE		

INTERIOR FINISH PLAN GENERAL NOTES

- FIELD PAINT WALLS P-1, EGGSHELL FINISH, UNO
ALL INTERIOR PAINTED FINISHES TO RECEIVE NEW PAINT
- ALL HM DOOR FRAMES TO BE PAINTED P-10, SEMI-GLOSS, UNO
- DOOR FRAMES OCCURRING IN ACCENT WALLS TO BE THE SAME COLOR AS THE WALL ON WHICH IT OCCURS, SEMI-GLOSS FINISH
- ALL CEILINGS TO BE PAINTED P-1 FLAT FINISH, UNO
- ALL RUBBER BASE TO BE RB-1, UNO, COLOR TO MATCH STOREFRONT
ALL PARTITIONS TO RECEIVE NEW PAINT
- ALL EXPOSED CONCRETE COLUMNS TO RECEIVE RB-1 AT BASE AND P-1
- INSTALL RUBBER CARPET TRANSITION STRIP ON LOCATIONS WHERE THERE IS A CHANGE IN MATERIAL OR FLOOR LEVEL AND THE CARPET EDGE IS EXPOSED, EXCEPT WHERE ANOTHER DEVICE SUCH AS A THRESHOLD IS INDICATED
- EXTEND SPECIFIED FLOORING INTO CLOSETS, UNO
- ALIGN TILE BASE GROUT LINES WITH WALL TILE GROUT LINES AND FLOOR TILE GROUT LINES WITH TILE BASE GROUT LINES
- REFER ALL INTERIOR SIGNAGE TO SIGNAGE PACKAGE
- APPLY P-9 CLEAR COAT TO PAINTED WALL SURFACES
- ALL EXPOSED COLLARS TO BE PAINTED P-1
- ALL EXPOSED JOINTS TO REMAIN UNPAINTED AND PROTECTED
FLOOR FINISH TAG

FINISH MARKER
● FINISH MARKER
--- WALL ACCENT MARKER
--- NOT IN SCOPE

FLOOR FINISH

VCT-1	VCT-2	VCT-3	VCT-4
VCT-5	VCT-6	VCT-7	OPT-1
WD-1			

FLOOR & WALL FINISH/CONCRETE SEALANT TO BE APPLIED ON ALL PAINTED FLOOR SURFACES:

PNT-1	PNT-2	PNT-3	PNT-4	PNT-5	PNT-6
OPT-1	GW-1	GW-2	SC-1		

INTERIOR FINISH MATERIAL SCHEDULE

AWP-1 ACOUSTICAL WALL PANEL, GULFORD OF MAINE, STUDIO 54 2966, SHIMMER 701 (R-0.11) 2610, CRYSTAL 7049

OPT-1 CARPET TILE, INTERFACE - EXPOSED, 8887 IRON WORKS

(ALL VCT TO HAVE IMPERIAL TEXTURE WITH DIAMOND 10 COATING TECHNOLOGY)

VCT-1 ARMSTRONG STANDARD EXCELON - TRACERY
VCT-2 ARMSTRONG STANDARD EXCELON - GRASSIN GREEN
VCT-3 ARMSTRONG STANDARD EXCELON - SEA GREEN
VCT-4 ARMSTRONG STANDARD EXCELON - CLASSIC BLACK
VCT-5 ARMSTRONG STANDARD EXCELON - VIVIDUS VIOLET
VCT-6 ARMSTRONG STANDARD EXCELON - TYRIAN PURPLE
VCT-7 ARMSTRONG STANDARD EXCELON - VIOLET BLOOM

P-1 PAINT: SHERWIN WILLIAMS (FIELD COLOR) - SW 708 ALABASTER
P-2 PAINT: SHERWIN WILLIAMS (ACCENT) - SW 827 ELECTRIC BLUE
P-3 PAINT: SHERWIN WILLIAMS (ACCENT) - SW 824 DIRECT GREEN
P-4 PAINT: SHERWIN WILLIAMS (ACCENT) - SW 825 ENVY
P-5 PAINT: SHERWIN WILLIAMS (ACCENT) - SW 6148 GREENS
P-6 PAINT: SHERWIN WILLIAMS (ACCENT) - SW 828 FULLY PURPLE
P-7 PAINT: SHERWIN WILLIAMS (ACCENT) - SW 826 CLAY YELLOW
P-8 PAINT: SHERWIN WILLIAMS (BLACK) - SW 625 TRICOLOR BLACK
P-9 PAINT: DECA PAINT (CLEAR) - WRITABLE SURFACE
P-10 PAINT: SHERWIN WILLIAMS (GREY) - TSD

PL-1 PLASTIC LAMINATE: WILSONART (WHITE) - DESIGNER WHITE
PL-2 PLASTIC LAMINATE: WILSONART (GREY) - PLATINUM
PL-3 PLASTIC LAMINATE: WILSONART (WOOD) - HIGHLINE

RA-1 RUBBER STAIR ACCESSORIES: BASIS OF DESIGN ALLSTATE STAIR TREAD WITH INTEGRATED RISER, RAISED ROUND, LANDINGS TO BE SMOOTH

RF-1 RUBBER SPORT FLOORING: TARKETT REPLAY SPORT SHEET COLOR TBD

RB-1 RUBBER BASE: JOHNSONITE - ? PLATINUM CG
RUBBER BASE: JOHNSONITE - BLACK TBD

RES-1 EPOXY RESINOUS FLOORING: KEY RESIN, CUSTOM COLOR TBD (GRAY)

PC-1 POLISHED CONCRETE

SC-1 SEALED CONCRETE

SSM-1 SOLID SURFACE: WILSONART (WHITE) - ARTIC DUNE
SSM-2 SOLID SURFACE: WILSONART (GREY) - ZEN GREY


WT-1 WALL TILE: DAL TILE, 1X3 LATTICE WEAVE MOSAIC, COLOR TBD
WT-2 WALL TILE: DAL TILE, 1X3 LATTICE WEAVE MOSAIC, COLOR TBD

WD-0 EXISTING WOOD TO BE REFINISHED
WD-1 WOOD: ARTISTRY - ASHLAND OAK SH/90
WD-2 PLYWOOD FLOOR ON SLEEPERS (SEE DETAIL) (PLYWOOD PAINTED BLACK)


GW-1 DIGITAL GRAPHIC WALL COVERING (SEE BRANDING PACKAGE)
GW-2 DIGITAL GRAPHIC WALL COVERING FOR GLASS DOOR (SEE BRANDING PACKAGE)

INTERIOR ELEVATION KEY NOTES


- WALL PAINT ENDS TO ALIGN TO FLOOR VCT (REFER TO BRANDING PACKAGE FOR REFERENCE)
- WALL PAINT ENDS TO ALIGN TO CEILING PAINT ENDS (REFER TO BRANDING PACKAGE FOR REFERENCE)
- CUSTOM DIGITAL WALLCOVERING TO ALIGN TO PAINT GRAPHIC (REFER TO BRANDING PACKAGE FOR REFERENCE)
- PORTION OF DIGITAL WALLCOVERING TO BE PAINTED OVER WITH SELECTED PAINT (REFER TO BRANDING PACKAGE FOR REFERENCE AND REFER TO ELEVATION FOR PAINT COLORS)
- CUSTOM PAINTED WALL GRAPHIC (REFER TO BRANDING PACKAGE FOR FINAL GRAPHIC)
- PANT GYP CEILING ABOVE: PAINT TO MATCH ADJACENT ACCENT PAINT COLOR
- PAINT TO CONTINUE ON TREAD AND RISER, APPLY CONCRETE SEALANT COATING (REFER TO BRANDING PACKAGE FOR FINAL GRAPHIC)

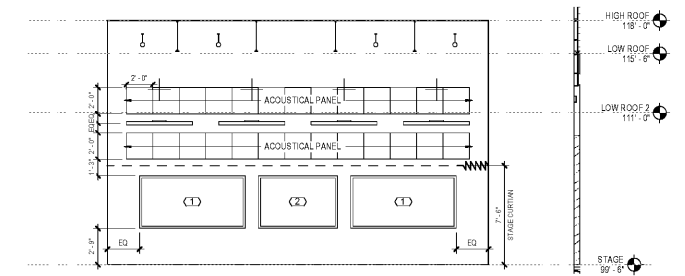


7 INTERIOR ELEVATION - STAGE TEACHING WALL
3/16" = 1'-0"

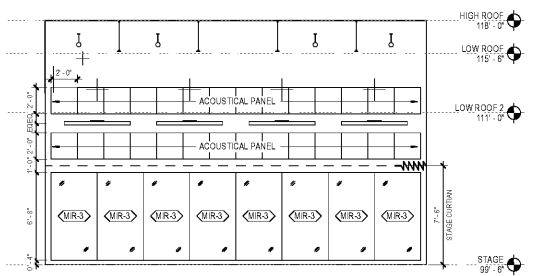


6 INTERIOR ELEVATION - STAGE MIRRORS
3/16" = 1'-0"

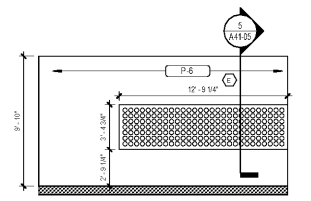


5 ELEVATION @ LOBBY WALL 2
3/16" = 1'-0"

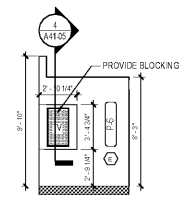


4 ELEVATION @ LOBBY WALL 1
3/16" = 1'-0"

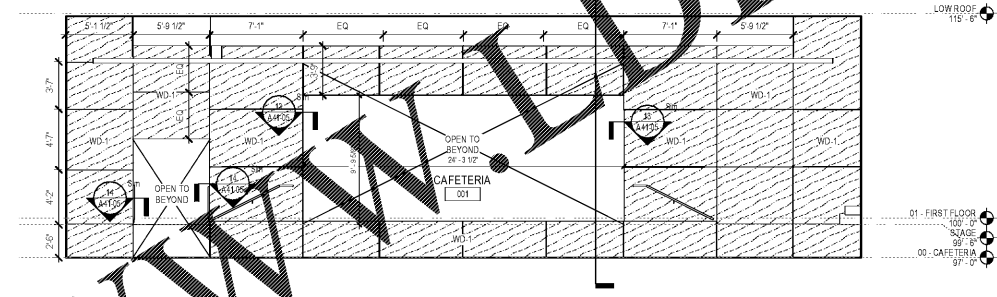

3 INTERIOR ELEVATION - STAGE
3/16" = 1'-0"

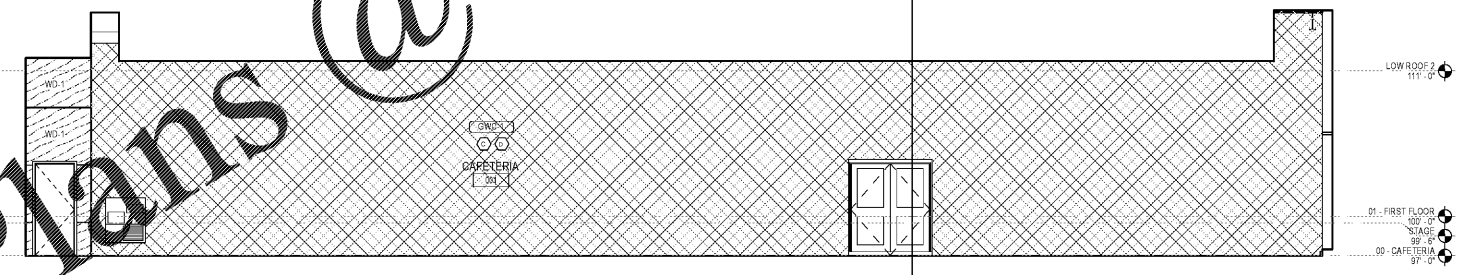

2 INTERIOR ELEVATION - EAST
3/16" = 1'-0"

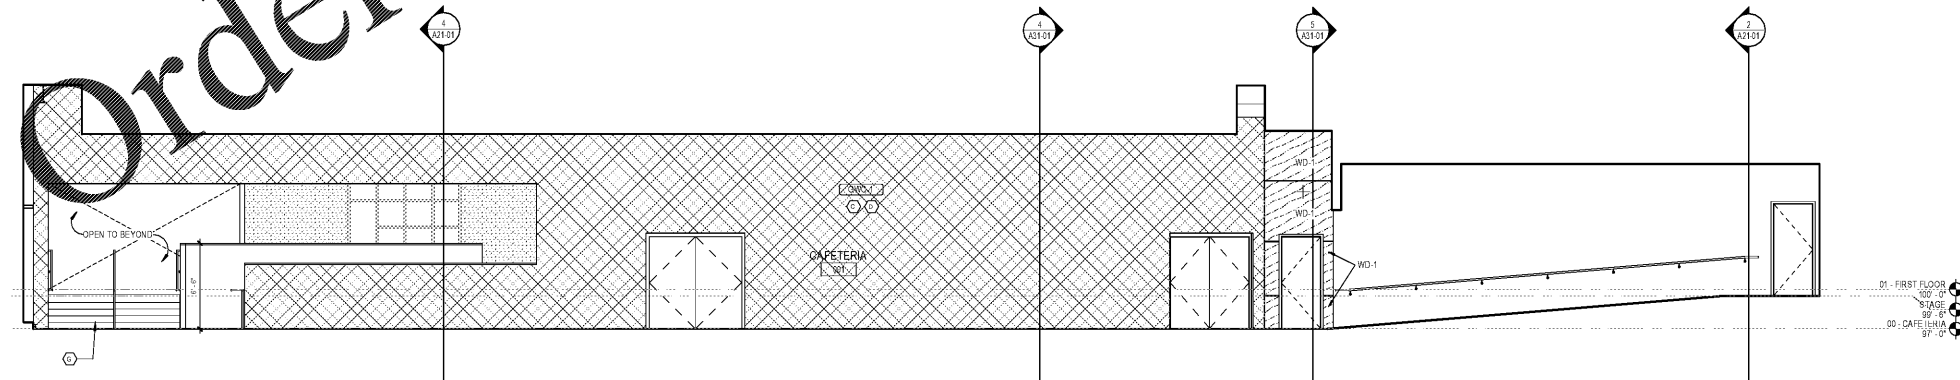

1 INTERIOR ELEVATION - WEST
3/16" = 1'-0"