

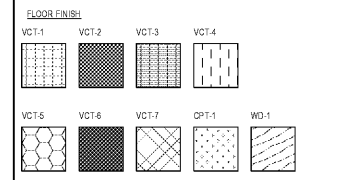


**INTERIOR FINISH PLAN
GENERAL NOTES**

1. FIELD PAINT WALLS P-1, EGGSHELL FINISH, UNO
2. ALL INTERIOR PAINTED FINISHES TO RECEIVE NEW PAINT
3. ALL HM DOOR FRAMES TO BE PAINTED P-10, SEMI-GLOSS, UNO
4. DOOR FRAMES OCCURRING IN ACCENT WALLS TO BE THE SAME COLOR AS THE WALL ON WHICH IT OCCURS, SEMI-GLOSS FINISH
5. ALL CEILINGS TO BE PAINTED P-1 FLAT FINISH, UNO
6. ALL RUBBER BASE TO BE RB-4, UNO, COLOR TO MATCH STOREFRONT
7. ALL PARTITIONS TO RECEIVE NEW P-1
8. ALL EXPOSED CONCRETE COLUMNS TO RECEIVE RB-1 AT BASE AND P-1
9. INSTALL RUBBER CARPET TRANSITION STRIP ON LOCATIONS WHERE THERE IS A CHANGE IN MATERIAL OR FLOOR LEVEL AND THE CARPET EDGE IS EXPOSED, EXCEPT WHERE ANOTHER DEVICE SUCH AS A THRESHOLD IS INDICATED
10. EXTEND SPECIFIED FLOORING INTO CLOSETS, UNO
11. ALIGN TILE BASE GROUT LINES WITH WALL TILE GROUT LINES AND FLOOR TILE GROUT LINES WITH TILE BASE GROUT LINES
12. REFER ALL INTERIOR SIGNAGE TO SIGN BRANDING PACKAGE
13. APPLY P-9 CLEAR COAT TO ALL PAINTED WALL SURFACES
14. ALL EXPOSED COLUMNS TO BE PAINTED P-1
15. ALL EXPOSED PARTITIONS TO REMAIN UNPAINTED AND PROTECTED

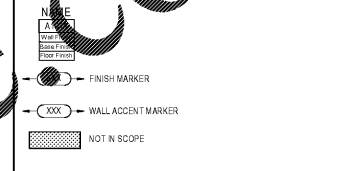

FLOOR & WALL FINISH/CONCRETE SEALANT TO BE APPLIED ON ALL PAINTED FLOOR SURFACES

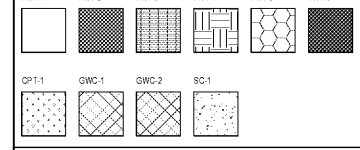

**INTERIOR FINISH
MATERIAL SCHEDULE**

- AWP-1 ACoustical WALL PANEL, GULFORD OF MAINE, STUDIO 54 2966, SHERWIN WILLIAMS (ACCENT) - SW 807 ELECTRIC LINE
- CPT-1 CARPET TILE, INTERFACE - EXPOSED, 8887 IRON WORKS
- (ALL VCT TO HAVE IMPERIAL TEXTURE WITH DIAMOND 10 COATING TECHNOLOGY)
- VCT-1 ARMSTRONG STANDARD EXCELON - TRACERY
 VCT-2 ARMSTRONG STANDARD EXCELON - GRABBIN GREEN
 VCT-3 ARMSTRONG STANDARD EXCELON - SEA GREEN
 VCT-4 ARMSTRONG STANDARD EXCELON - CLASSIC BLACK
 VCT-5 ARMSTRONG STANDARD EXCELON - VICIOUS VIOLET
 VCT-6 ARMSTRONG STANDARD EXCELON - TYRIAN PURPLE
 VCT-7 ARMSTRONG STANDARD EXCELON - VIOLET BLOOM
- P-1 PAINT SHERWIN WILLIAMS (FIELD COLOR) - SW 708 ALABASTER
 P-2 PAINT SHERWIN WILLIAMS (ACCENT) - SW 807 ELECTRIC LINE
 P-3 PAINT SHERWIN WILLIAMS (ACCENT) - SW 804 DIRECT GREEN
 P-4 PAINT SHERWIN WILLIAMS (ACCENT) - SW 825 ENZY
 P-5 PAINT SHERWIN WILLIAMS (ACCENT) - SW 6148 GREENS
 P-6 PAINT SHERWIN WILLIAMS (ACCENT) - SW 883 FULLY PURPLE
 P-7 PAINT SHERWIN WILLIAMS (ACCENT) - SW 858 GLAD YELLOW
 P-8 PAINT SHERWIN WILLIAMS (BLACK) - SW 659 TRICORN BLACK
 P-9 PAINT, DECA PAINT (CLEAR) - WRITABLE SURFACE
 P-10 PAINT, SHERWIN WILLIAMS (GREY) - TBD
- PL-1 PLASTIC LAMINATE: WILSONART (WHITE) - DESIGNER WHITE
 PL-2 PLASTIC LAMINATE: WILSONART (GREY) - PLATINUM
 PL-3 PLASTIC LAMINATE: WILSONART (WOOD) - HIGHLINE
- RA-1 RUBBER STAIR ACCESSORIES: BASIS OF DESIGN ALLSTATE STAIR TREAD WITH INTEGRATED RIBBER, RAISED ROUND, LANDINGS TO BE SMOOTH
- RF-1 RUBBER SPORT FLOORING, TARKETT REPLAY SPORT SHEET COLOR TBD
- RB-1 RUBBER BASE, JOHNSONITE - ?1 PLATINUM CG
 RUBBER BASE, JOHNSONITE - BLACK TBD
- RES-1 EPOXY RESINOUS FLOORING, KEY RESIN, CUSTOM COLOR TBD (GRAY)
- PC-1 POLISHED CONCRETE
- SC-1 SEALED CONCRETE
- SSM-1 SOLID SURFACE: WILSONART (WHITE) - ARTIC DUNE
 SSM-2 SOLID SURFACE: WILSONART (GREY) - ZEN GREY
- WT-1 WALL TILE: DAL TILE, X3 LATTICE WEAVE MOSAIC, COLOR TBD
 WT-2 WALL TILE: DAL TILE, X3 LATTICE WEAVE MOSAIC, COLOR TBD
- WD-0 EXISTING WOOD TO BE REFINISHED
 WD-1 WOOD, ARTISTRY - ASHLAND OAK 82190
 WD-2 PLYWOOD FLOOR ON SLEEPERS (SEE DETAIL) (PLYWOOD PAINTED BLACK)
- GWC-1 DIGITAL GRAPHIC WALL COVERING (SEE BRANDING PACKAGE)
 GWC-2 DIGITAL GRAPHIC WALL COVERING FOR GLASS DOOR (SEE BRANDING PACKAGE)

INTERIOR ELEVATION KEY NOTES

- A. WALL PAINT TENDS TO ALIGN TO FLOOR VCT (REFER TO BRANDING PACKAGE FOR REFERENCE)
- B. WALL PAINT TENDS TO ALIGN TO CEILING PAINT TENDS (REFER TO BRANDING PACKAGE FOR REFERENCE)
- C. CUSTOM DIGITAL WALLCOVERING TO ALIGN TO PAINT GRAPHIC (REFER TO BRANDING PACKAGE FOR REFERENCE)
- D. PORTION OF DIGITAL WALLCOVERING TO BE PAINTED OVER WITH SELECTED PAINT (REFER TO BRANDING PACKAGE FOR REFERENCE AND REFER TO ELEVATION FOR PAINT COLORS)
- E. CUSTOM PAINTED WALL GRAPHIC (REFER TO BRANDING PACKAGE FOR FINAL GRAPHIC)
- F. PAINT TOP CEILING ABOVE: PAINT TO MATCH ADJACENT ACCENT PAINT COLOR
- G. PAINT TO CONTINUE ON TREAD AND RISER, APPLY CONCRETE SEALANT COATING (REFER TO BRANDING PACKAGE FOR FINAL GRAPHIC)

**PERKINS
+ WILL**

1315 Peachtree St NE
Atlanta, GA 30309
T 404 873 2600
F 404 873 2923
www.perkinswill.com

CONSULTANTS

CIVIL
Breadlove Land Planning
15 Simpson St NW, Atlanta, GA 30308

STRUCTURAL
Lizaj+Cass
1230 Peachtree St NE, Suite 2500, Atlanta, GA 30309

MEP
Matheson Dal & Associates
11285 Elkins Rd., Suite F3, Roswell, GA 30076

LANDSCAPING
Perkins+Will
1315 Peachtree St NE, Atlanta, GA 30309

PLUMBING
Camacho
3103 Medlock Bridge Road, Norcross, GA 30071

OWNER
KIPP Metro Atlanta Schools
1445 Maynard Road NW, Atlanta, GA 30331


CONTRACTOR

PROJECT

KIPP ATLANTA
COLLEGIATE - Addition
and Renovations
98 Anderson Ave NW
Atlanta GA 30314



KEYPLAN

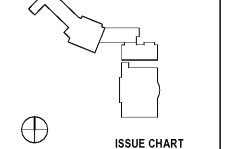

ISSUE CHART


DATE	REVISION	DATE
07/20/19	001	07/20/19

Job Number 801660.000
 Drawn Author
 Checked Checker
 Approved Approver

TITLE
**INTERIOR
ELEVATIONS -
BRANDING**

SHEET NUMBER
A45-03

Copyright © 2019 Perkins+Will

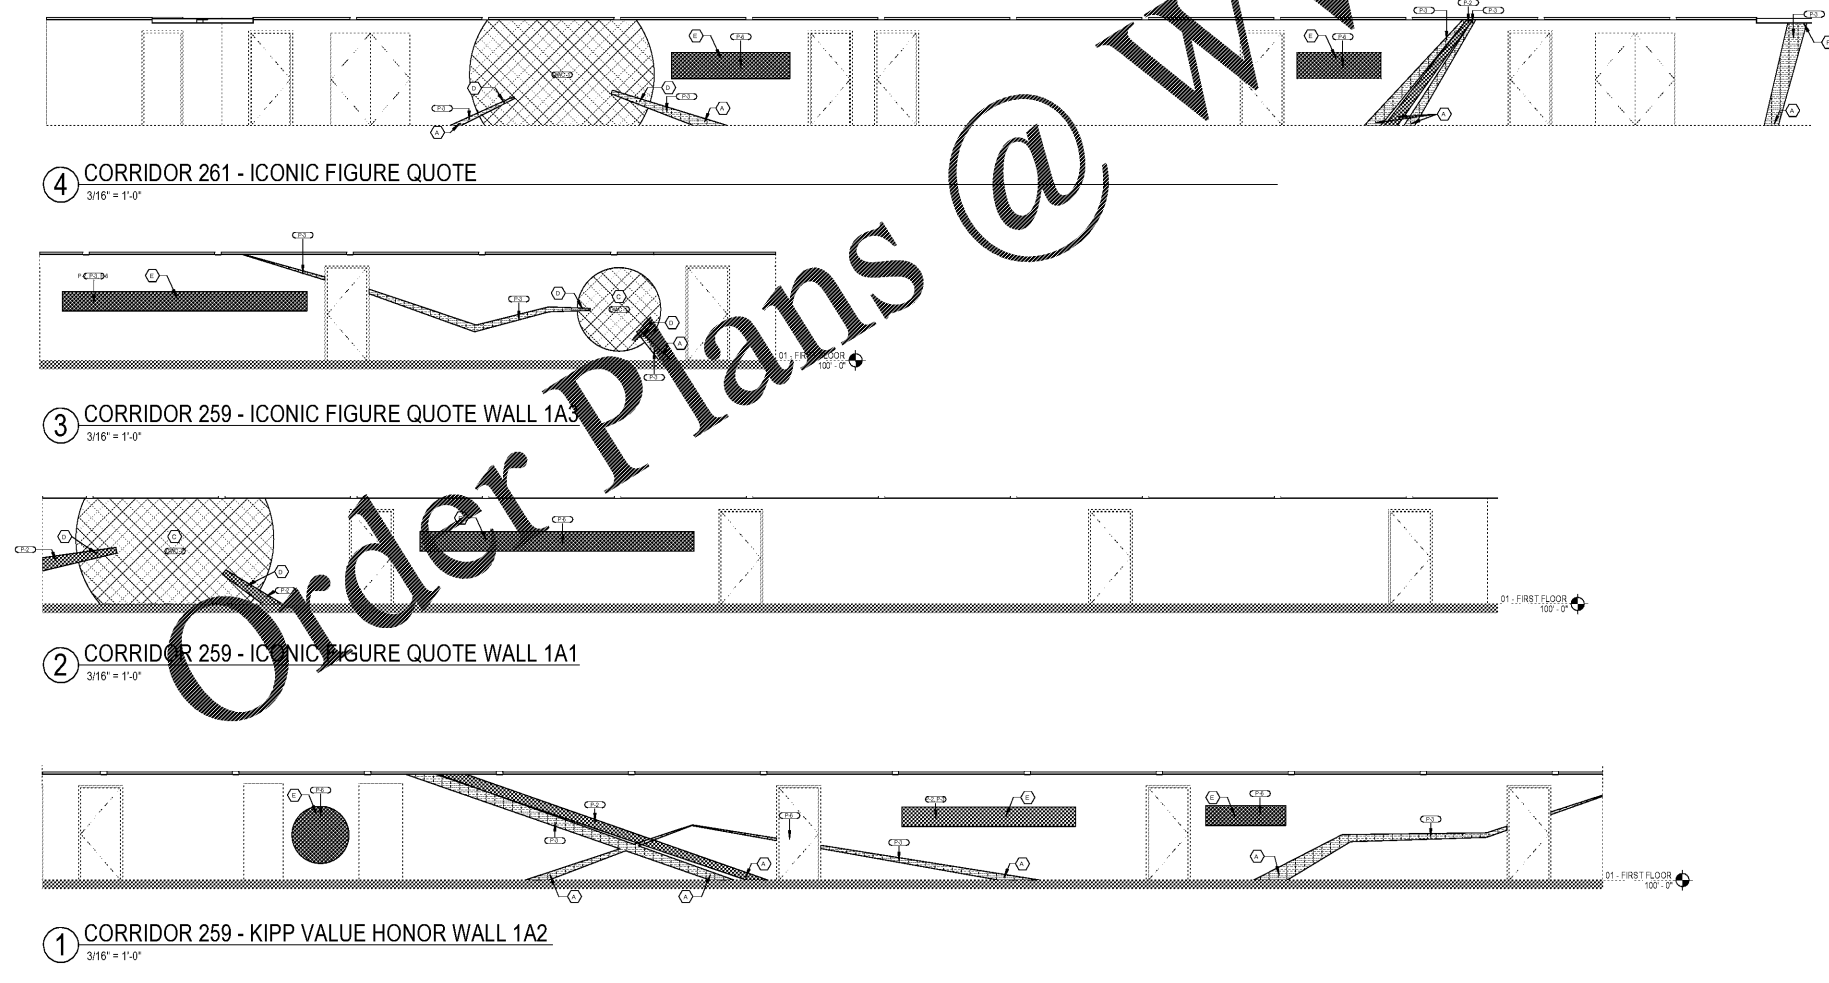

4 CORRIDOR 261 - ICONIC FIGURE QUOTE
3/16" = 1'-0"

3 CORRIDOR 259 - ICONIC FIGURE QUOTE WALL 1A3
3/16" = 1'-0"

2 CORRIDOR 259 - ICONIC FIGURE QUOTE WALL 1A1
3/16" = 1'-0"

1 CORRIDOR 259 - KIPP VALUE HONOR WALL 1A2
3/16" = 1'-0"

WWW.LDILine.com

Order Plans @