



PROJECT

**KIPP ATLANTA
COLLEGIATE - Addition
and Renovations**
98 Anderson Ave NW
Atlanta GA 30314

KEYPLAN

ISSUE CHART

DATE	ISSUE	DATE
Job Number		BR
Drawn		MK
Checked		SM
Approved		
TITLE		

**H&CW PLAN- FIRST
FLOOR - PART A**

SHEET NUMBER


P11-01A

- KEYED NOTES:**
1. CEILING BEING REMOVED AND REPLACED. INSTALL NEW SPRINKLER HEADS AND RELOCATE AS NECESSARY BASED ON NEW CEILING LAYOUT.
 2. NEW WALL CONFIGURATION. RELOCATE AND ADD SPRINKLER HEADS AS NECESSARY FOR NEW LAYOUT.
 3. EXISTING CAMPUS NATURAL GAS METER AND REGULATOR.

NOTE:
LOCATE SPRINKLER HEADS IN CENTER OF TILES IN ALL NEW CEILINGS.

CONNECT 1"MPG TO EX. 5 PSI MEDIUM PRESSURE NATURAL GAS, AT EX. STUBBED, VALVED AND CAPPED STUB OUT ON VERTICAL RISER. PROVIDE INCREASER/REDUCER AS NECESSARY.
SIZED FOR:
900 CFH
5 PSI INLET PRESSURE
3.5 PSI PRESSURE DROP
[TABLE 402.47]

DN TO BELOW GRADE. ROUTE BELOW GRADE TO EDGE OF BUILDING, THEN UP SIDE OF BUILDING TO ABOVE PARAPET.

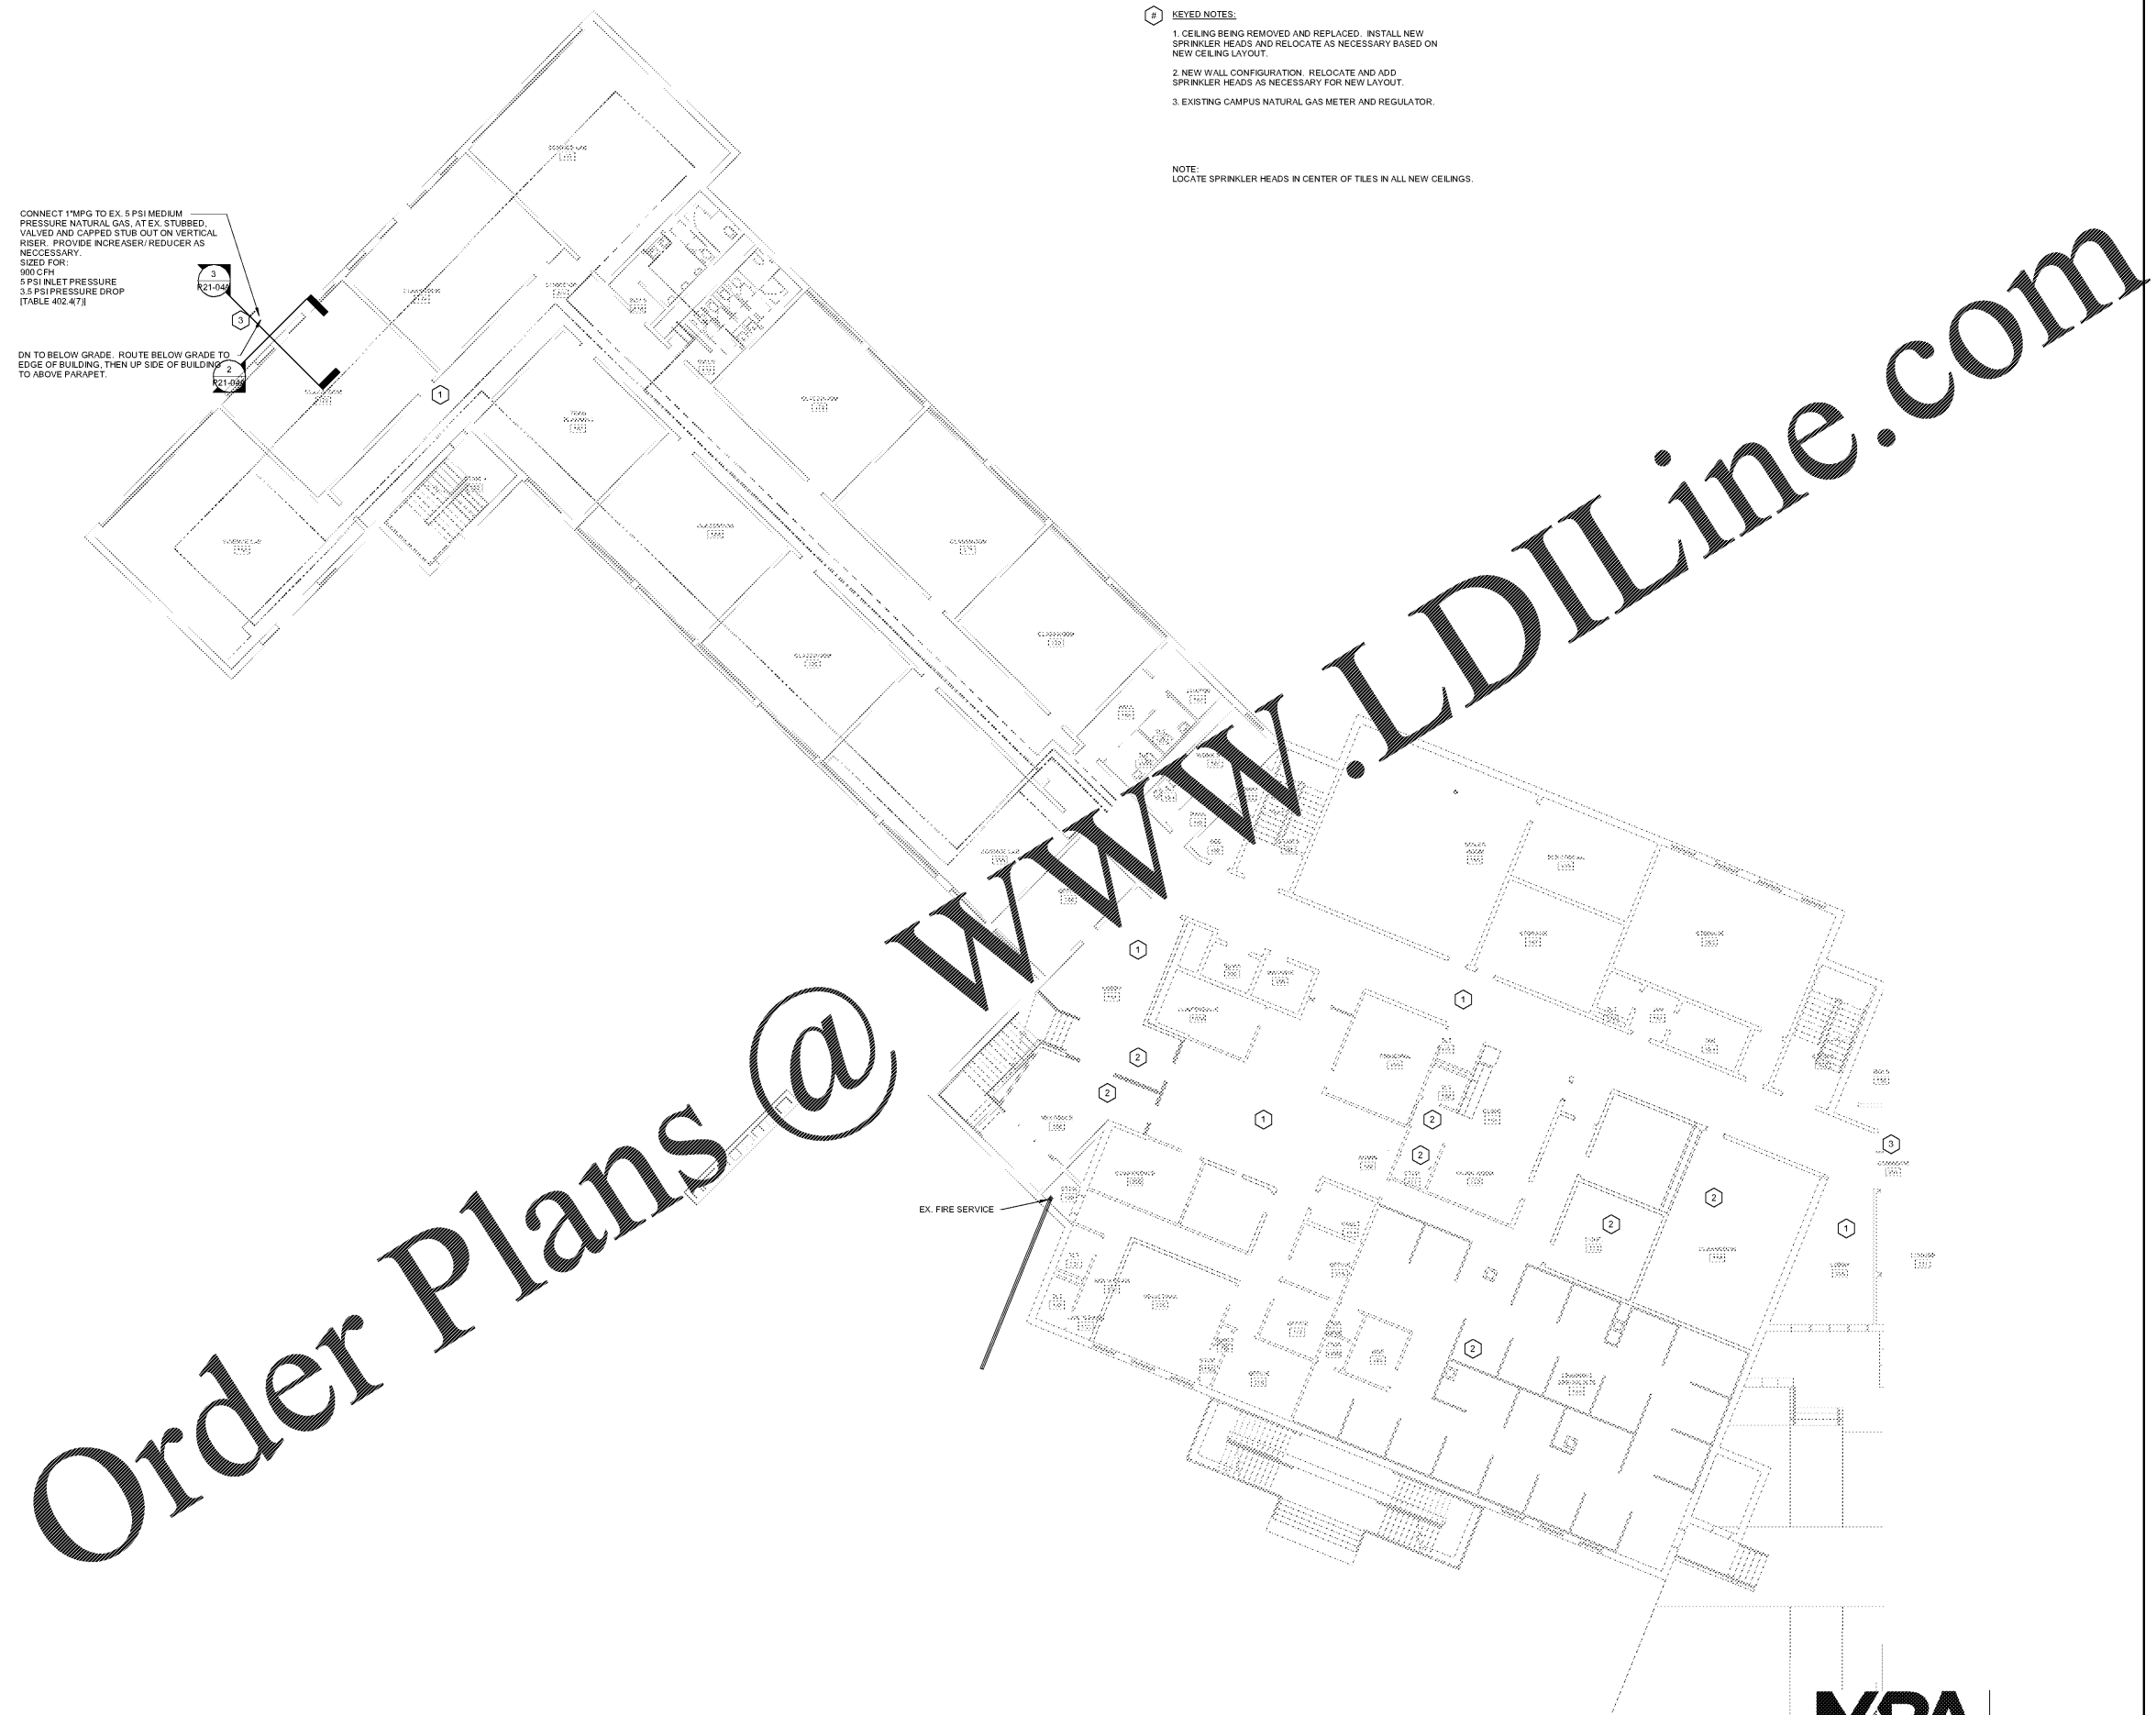

① H&CW PLAN- FIRST FLOOR- PART A
3/32" = 1'-0"



MBA# 19002

MATHESON BALL & ASSOCIATES, INC.
11288 ELKING RD. SUITE F-3
NEWELL, GEORGIA 30274
PHONE: (770) 791-1073
WWW.MATHESONBALL.COM