



PROJECT

**KIPP ATLANTA
COLLEGIATE - Addition
and Renovations**
98 Anderson Ave NW
Atlanta GA 30314

RELEASED FOR CONSTRUCTION 06/07/2019

KEYPLAN

ISSUE CHART


DATE	ISSUE	DATE
Job Number		
Drawn	BR	
Checked	MK	
Approved	SM	

**H&CW PLAN- FIRST
FLOOR - PART B**

SHEET NUMBER


P11-01B

Copyright © 2019 Perkins+Will

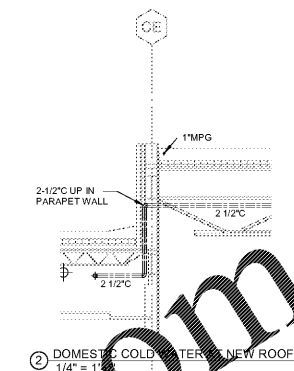

- KEYED NOTES:**
1. CEILING BEING REMOVED AND REPLACED. INSTALL NEW SPRINKLER HEADS AND RELOCATE AS NECESSARY BASED ON NEW CEILING LAYOUT.
 2. NEW WALL CONFIGURATION. RELOCATE AND ADD SPRINKLER HEADS AS NECESSARY FOR NEW LAYOUT.
 3. CONNECT NEW 2-1/2" TO EX. 2-1/2" PIPING ABOVE CEILING. FIELD VERIFY TIE IN POINT.
 4. REPLACE EX. 2-1/2" ELBOW WITH 2-1/2" TEE. ROUTE NEW 2-1/2" ABOVE CEILING TO NEW ADDITION. FIELD VERIFY TIE IN LOCATION.

NOTE:
LOCATE SPRINKLER HEADS IN CENTER OF BAYS IN ALL NEW FLOOR

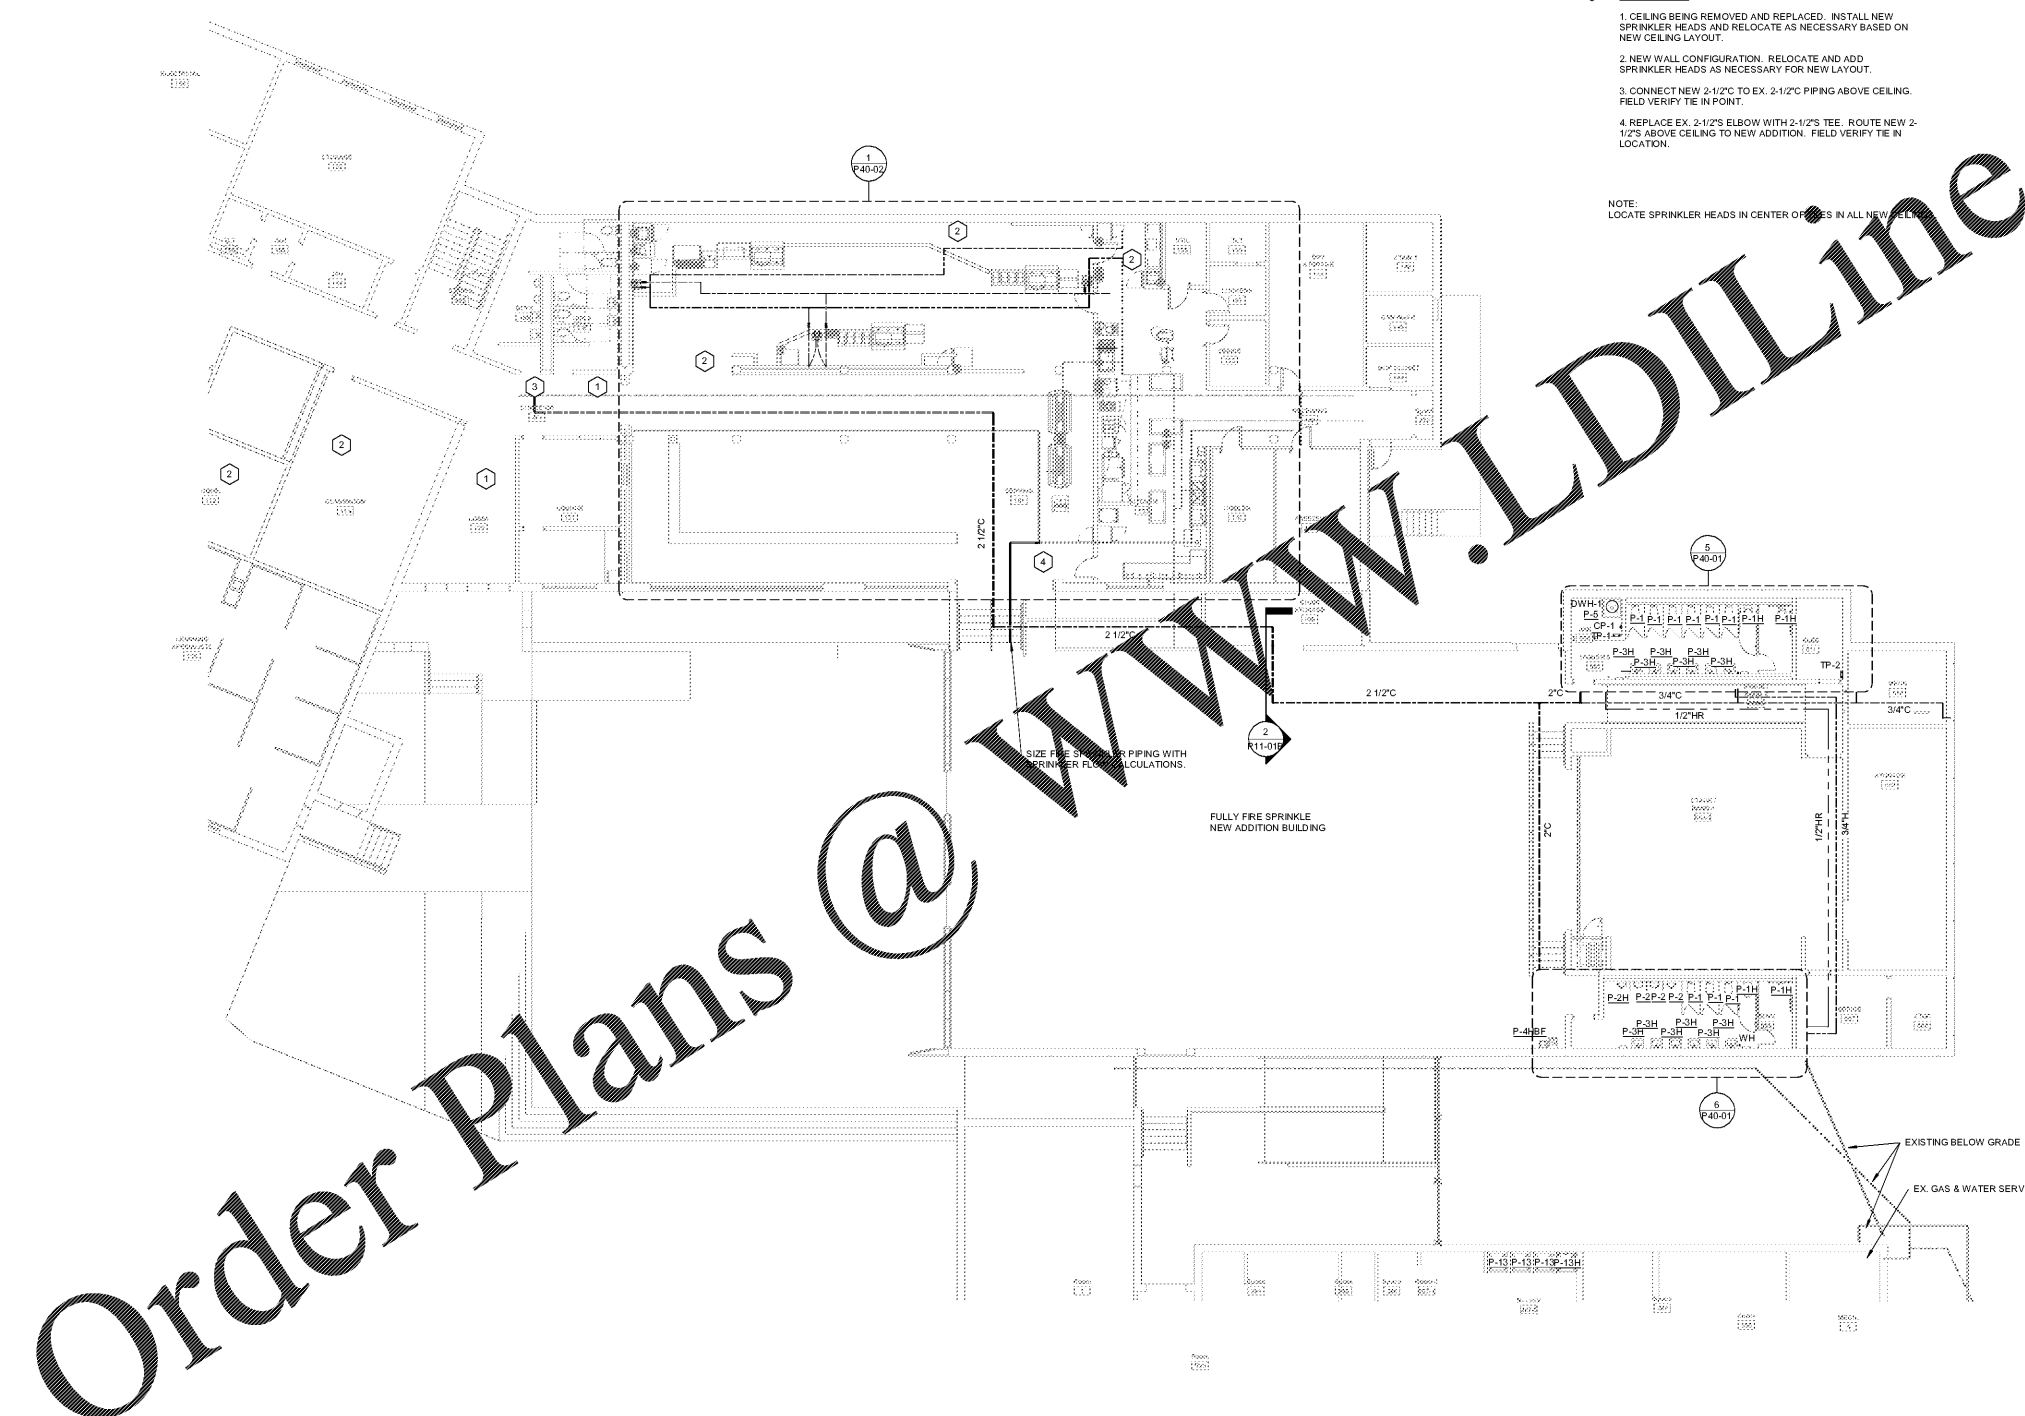

Order Plans @ www.LDILine.com

① H&CW PLAN- FIRST FLOOR- PART B
3/32" = 1'-0"



MBA# 19002
MATHESON BALL & ASSOCIATES, INC.
11288 ELKING RD. SUITE F-3
NEWELL, GEORGIA 30274
PHONE: (770) 791-1073
WWW.MATHESONBALL.COM