



PROJECT

**KIPP ATLANTA
COLLEGIATE - Addition
and Renovations**
98 Anderson Ave NW
Atlanta GA 30314

RELEASED FOR CONSTRUCTION 06/07/2019

KEYPLAN

ISSUE CHART

DATE	ISSUE	DATE
Job Number		
Drawn	BR	
Checked	MK	
Approved	SM	
TITLE		

H&CW PLAN- SECOND FLOOR- PART A

SHEET NUMBER

P11-02A


Order Plans @ WWW.LDILine.com

WWW.LDILine.com

KEYED NOTES:

1. CEILING BEING REMOVED AND REPLACED. INSTALL NEW SPRINKLER HEADS AND RELOCATE AS NECESSARY BASED ON NEW CEILING LAYOUT.
2. PREVIOUSLY OPEN TO ABOVE. CEILING AND FLOOR ABOVE IS NEW. PROVIDE NEW SPRINKLER SYSTEM FOR NEW CEILINGS.

NOTE:
LOCATE SPRINKLER HEADS IN CENTER OF TILES IN ALL NEW CEILINGS.

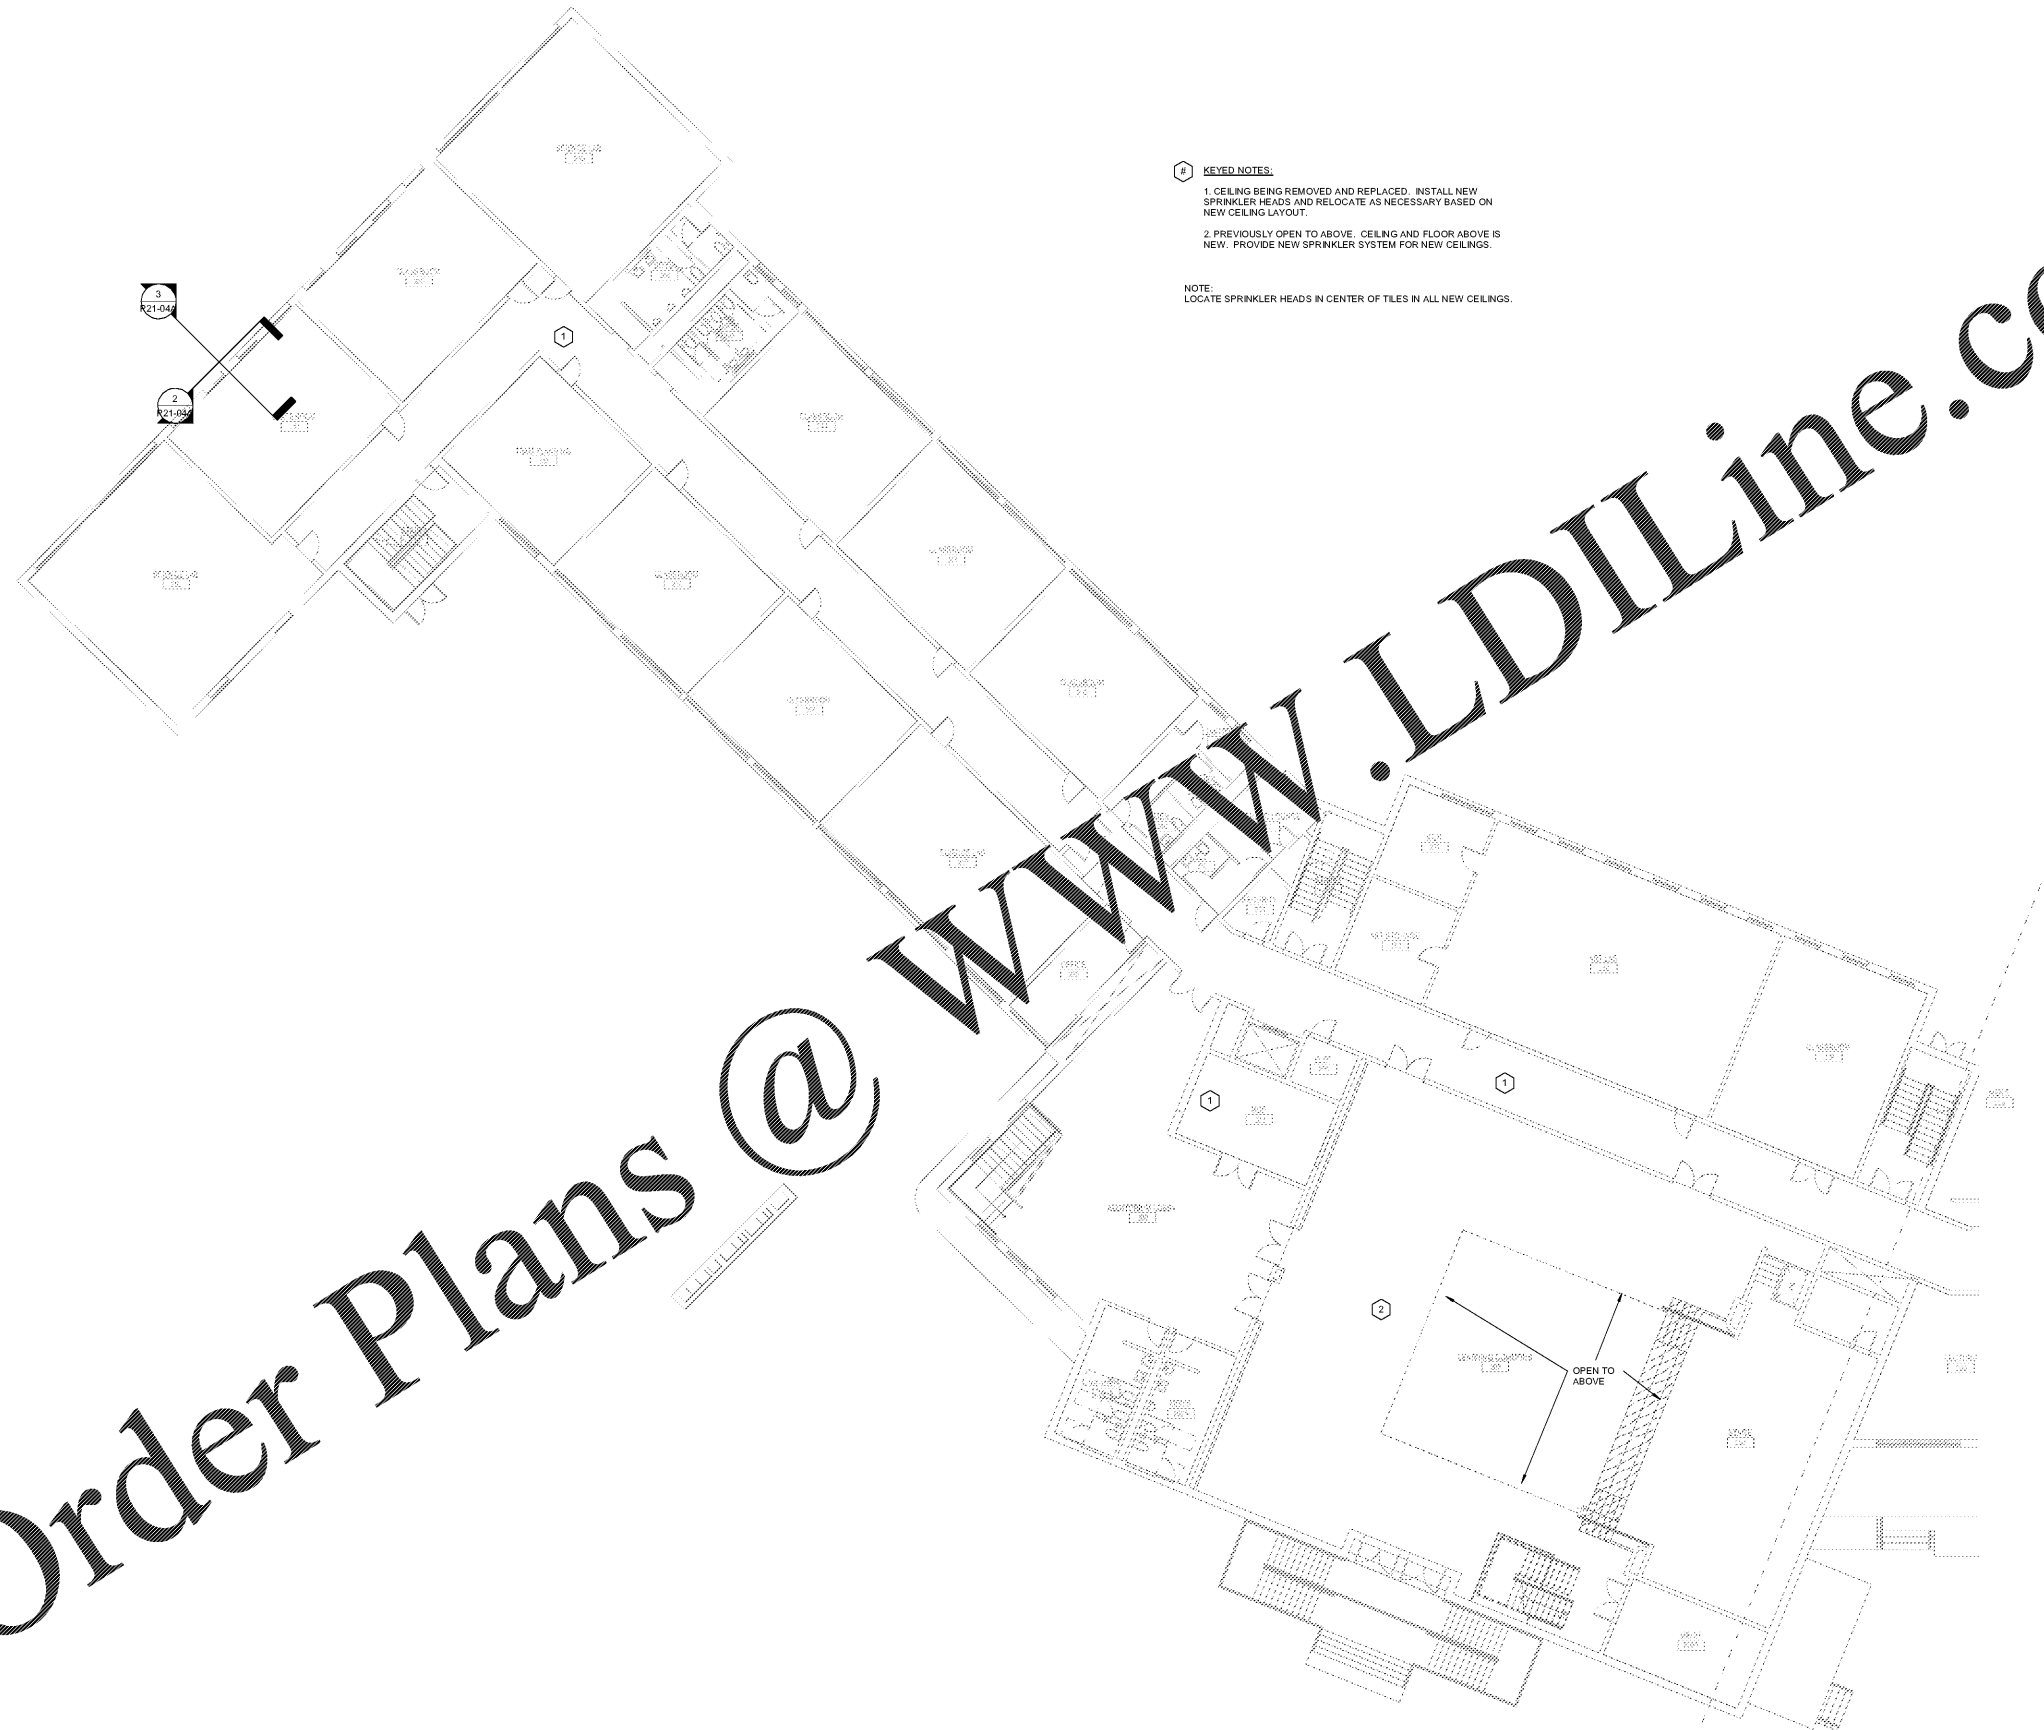

① H&CW PLAN- SECOND FLOOR- PART A
3/32" = 1'-0"



MBA# 19002

MATHEWSON BALL & ASSOCIATES, INC.
11288 ELKING RD. SUITE F-3
ROSWELL, GEORGIA 30076
PHONE: (770) 751-1073
WWW.MATHEWSONBALL.COM