



PROJECT

**KIPP ATLANTA  
COLLEGIATE - Addition  
and Renovations**  
98 Anderson Ave NW  
Atlanta GA 30314

RELEASED FOR CONSTRUCTION 06/07/2019

KEYPLAN

ISSUE CHART

DATE	ISSUE	DATE
Job Number		BR
Drawn		MK
Checked		SM
Approved		
TITLE		


**H&CW PLAN- SECOND FLOOR- PART B**

SHEET NUMBER

**P11-02B**

Copyright © 2018 Perkins+Will

Order Plans @ [www.LDILine.com](http://www.LDILine.com)

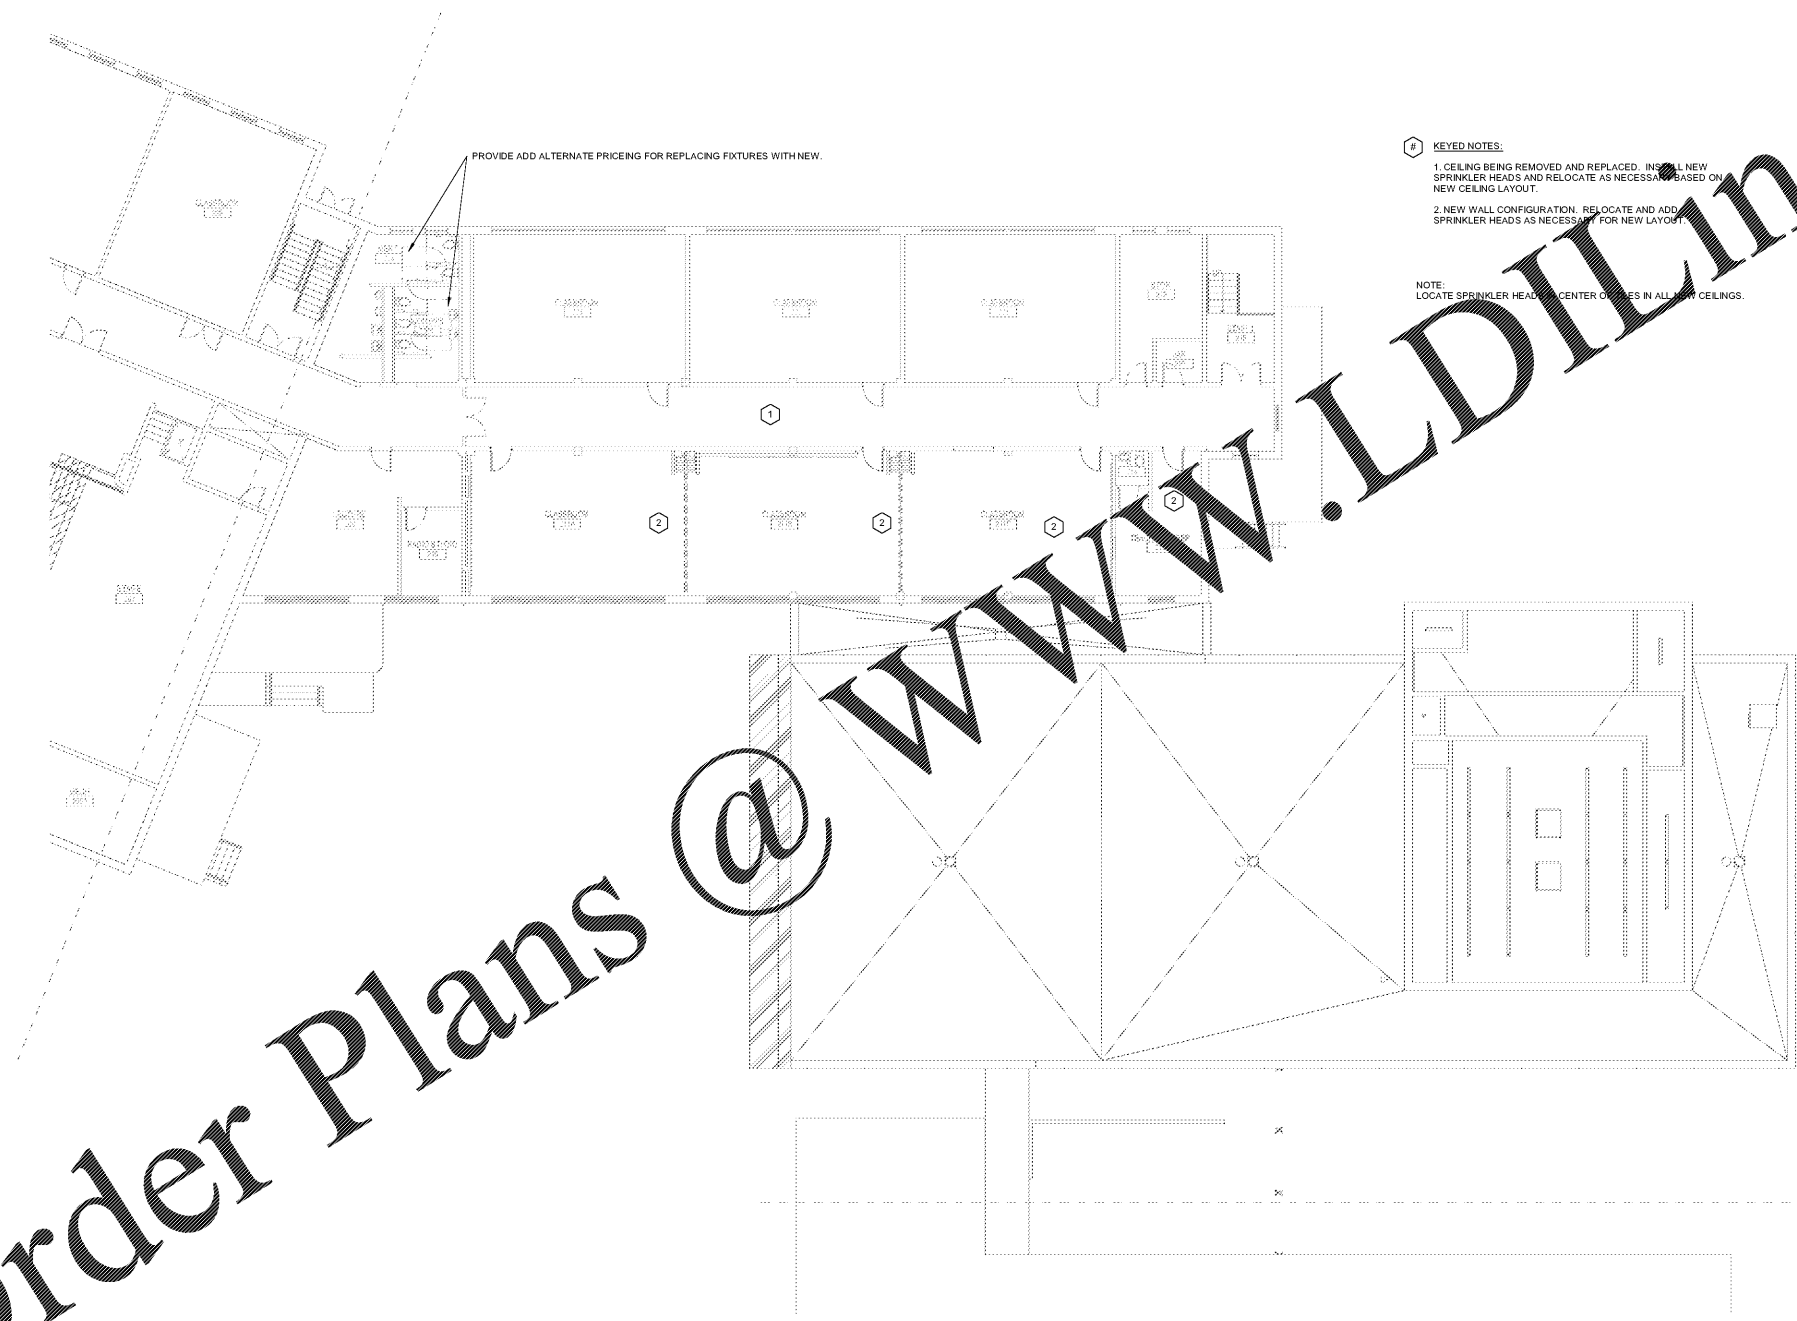

PROVIDE ADD ALTERNATE PRICING FOR REPLACING FIXTURES WITH NEW.

**KEYED NOTES:**

1. CEILING BEING REMOVED AND REPLACED. INSTALL NEW SPRINKLER HEADS AND RELOCATE AS NECESSARY BASED ON NEW CEILING LAYOUT.
2. NEW WALL CONFIGURATION. RELOCATE AND ADD SPRINKLER HEADS AS NECESSARY FOR NEW LAYOUT.

NOTE:  
LOCATE SPRINKLER HEAD CENTER CIRCLES IN ALL NEW CEILINGS.

① H&CW PLAN- SECOND FLOOR- PART B  
3/32" = 1'-0"