



PROJECT

**KIPP ATLANTA
COLLEGIATE - Addition
and Renovations**
98 Anderson Ave NW
Atlanta GA 30314

RELEASED FOR CONSTRUCTION 06/07/2019

KEYPLAN


ISSUE CHART

DATE	ISSUE	DATE
Job Number		
Drawn	BR	
Checked	MK	
Approved	SM	
TITLE		

**H&CW PLAN- THIRD
FLOOR- PART A**

SHEET NUMBER

P11-03A

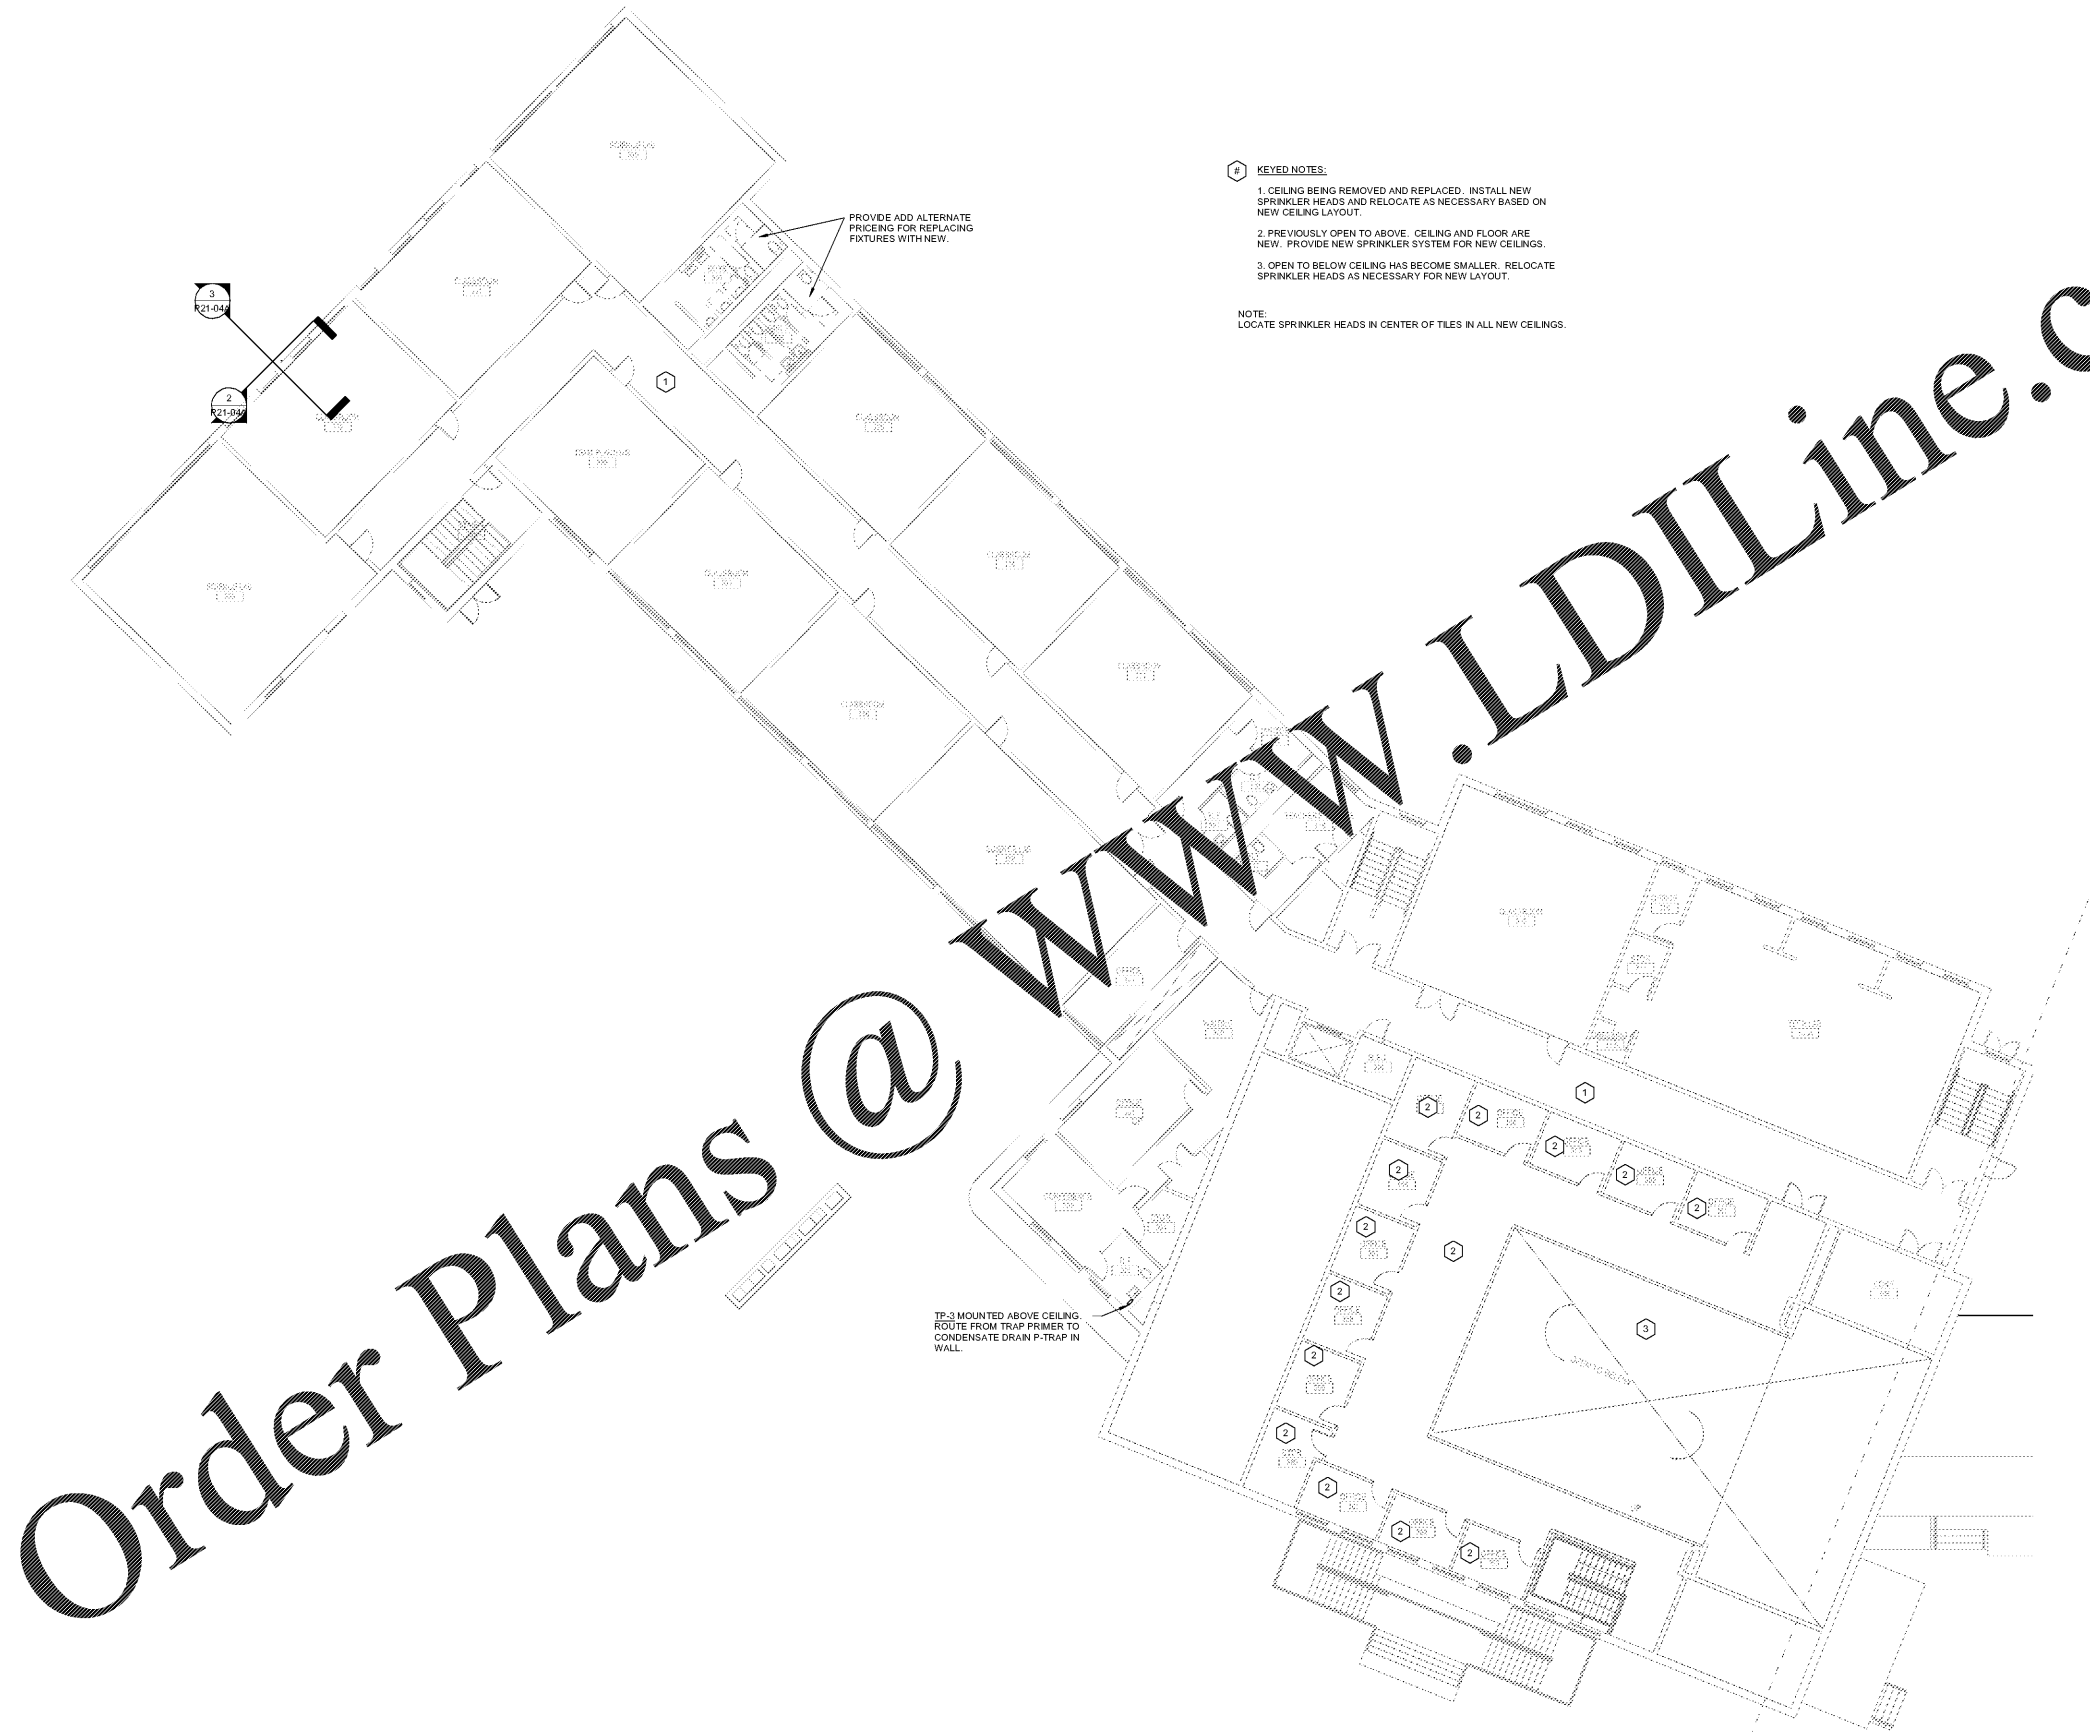

- KEYED NOTES:**
1. CEILING BEING REMOVED AND REPLACED. INSTALL NEW SPRINKLER HEADS AND RELOCATE AS NECESSARY BASED ON NEW CEILING LAYOUT.
 2. PREVIOUSLY OPEN TO ABOVE. CEILING AND FLOOR ARE NEW. PROVIDE NEW SPRINKLER SYSTEM FOR NEW CEILINGS.
 3. OPEN TO BELOW CEILING HAS BECOME SMALLER. RELOCATE SPRINKLER HEADS AS NECESSARY FOR NEW LAYOUT.
- NOTE:**
LOCATE SPRINKLER HEADS IN CENTER OF TILES IN ALL NEW CEILINGS.

PROVIDE ADD ALTERNATE PRICING FOR REPLACING FIXTURES WITH NEW.

TP-3 MOUNTED ABOVE CEILING ROUTE FROM TRAP PRIMER TO CONDENSATE DRAIN P-TRAP IN WALL.

Order Plans @

WWW.LDILine.com