



PROJECT

**KIPP ATLANTA  
COLLEGIATE - Addition  
and Renovations**  
98 Anderson Ave NW  
Atlanta GA 30314

RELEASED FOR CONSTRUCTION 06/07/2019

KEYPLAN

ISSUE CHART


DATE	ISSUE	DATE

**S,W&V PLAN- FIRST  
FLOOR- PART B**

SHEET NUMBER

**P21-01B**

Copyright © 2018 Perkins+Will

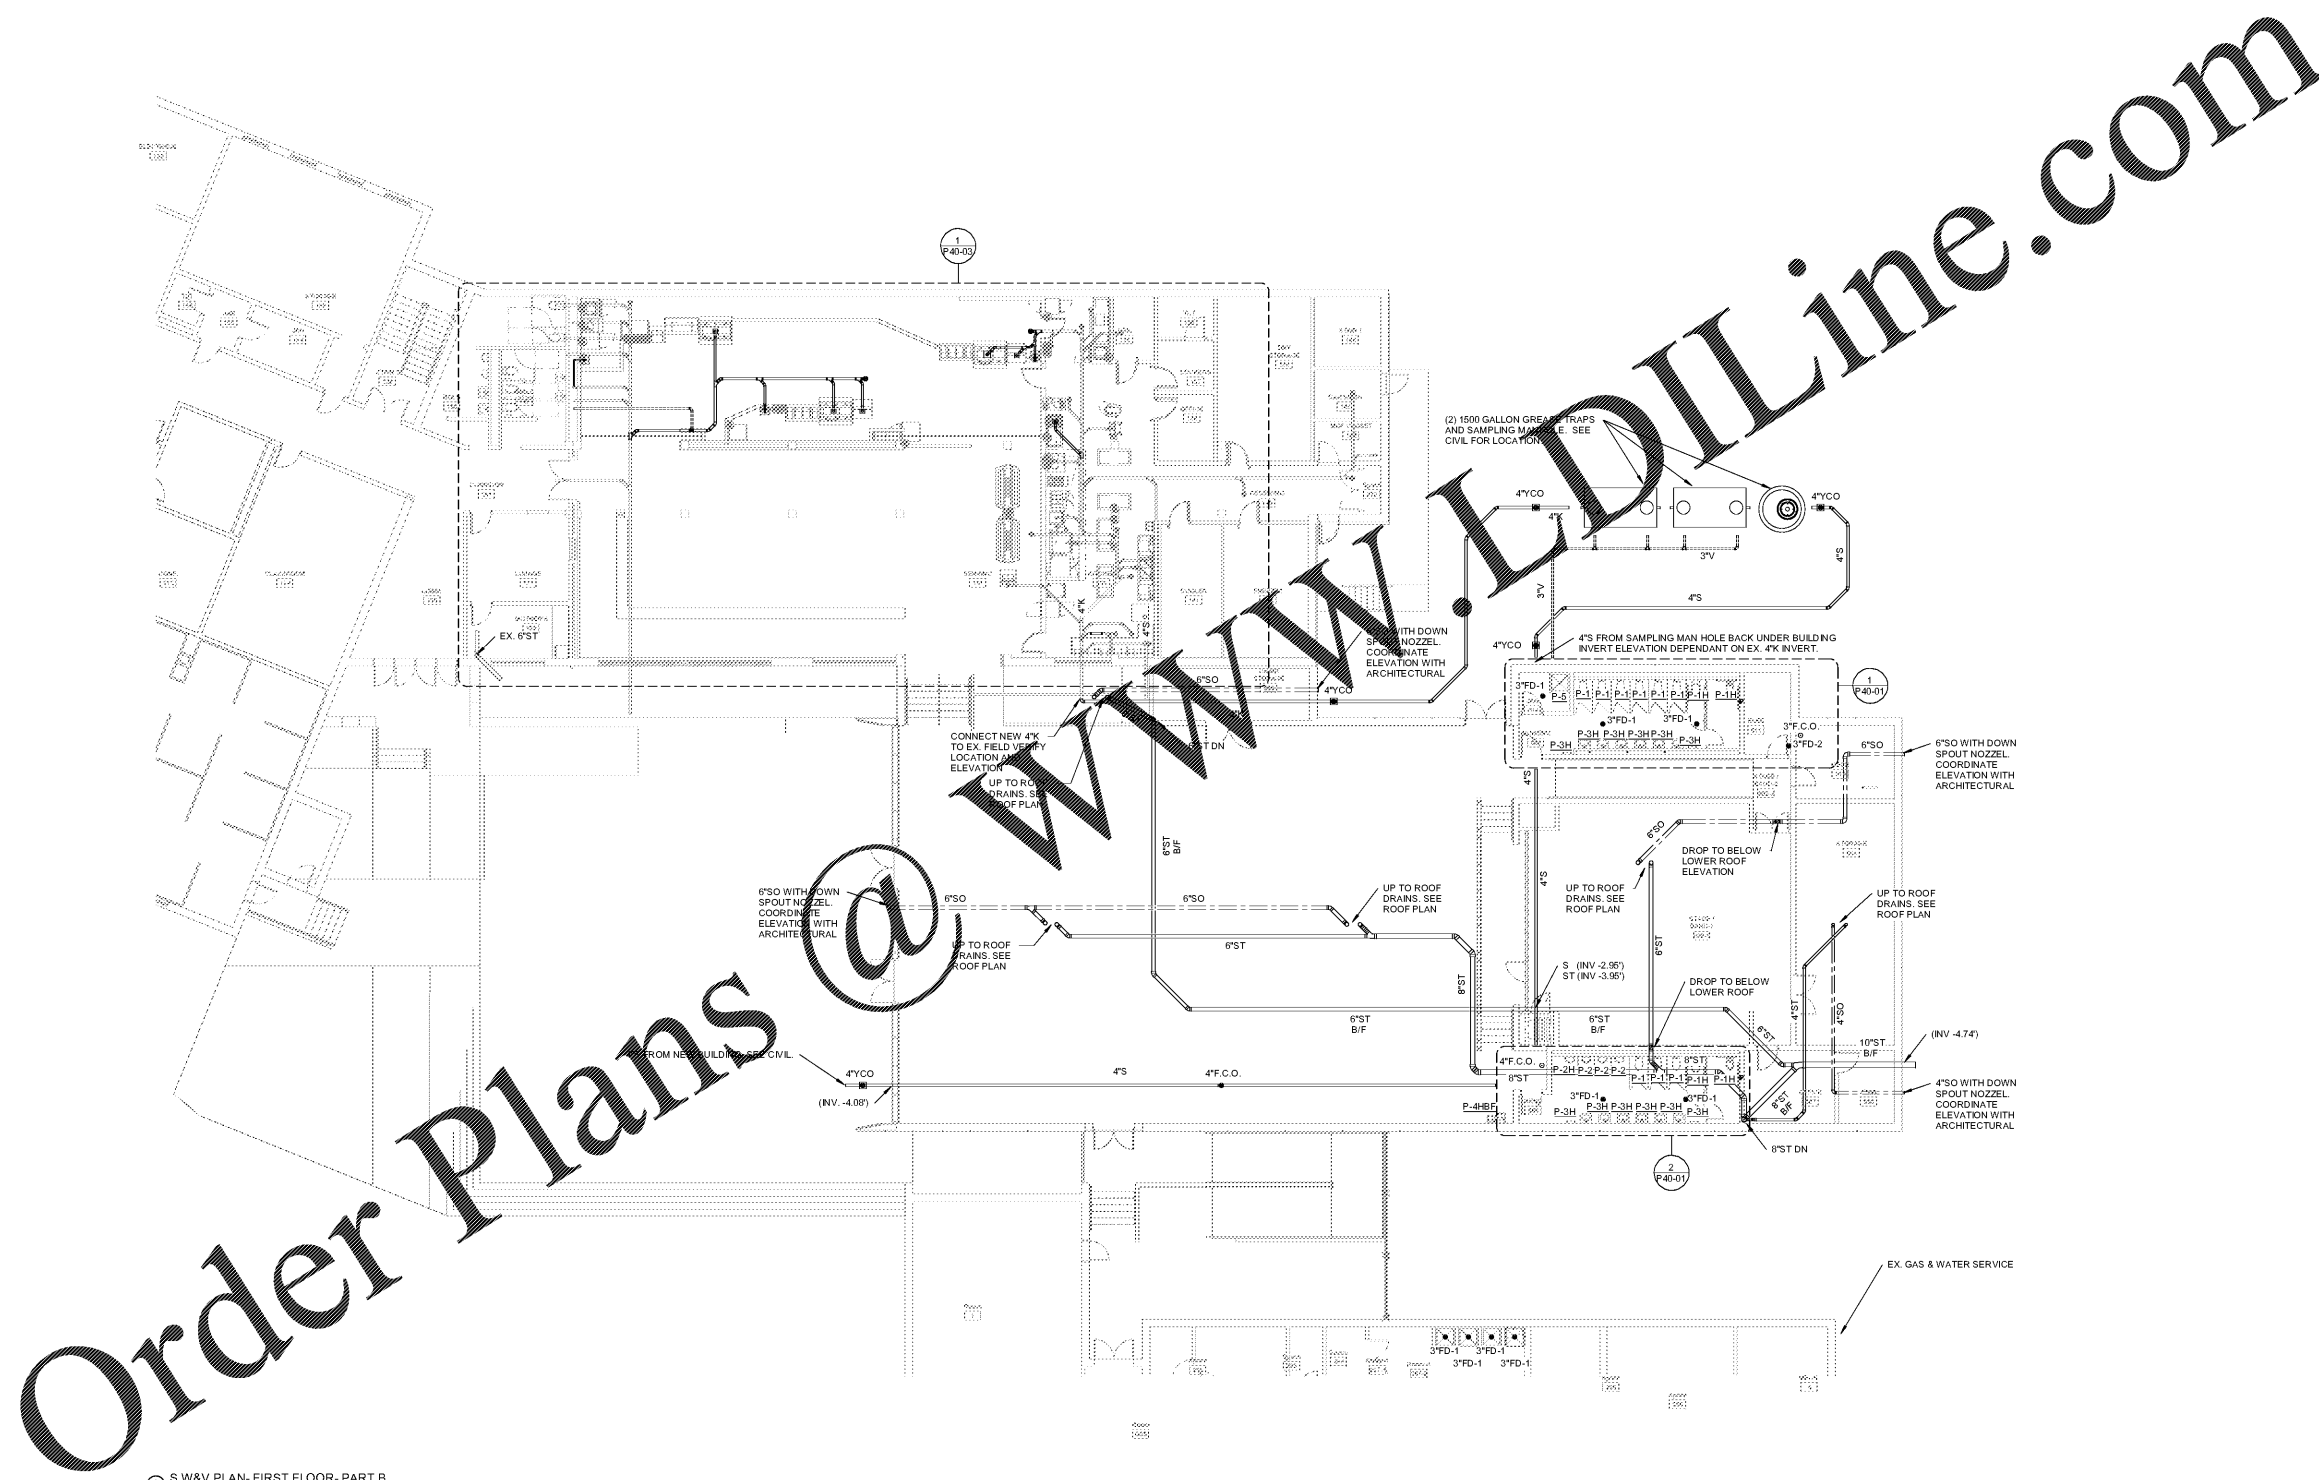

① S,W&V PLAN- FIRST FLOOR- PART B  
3/32" = 1'-0"

**Order Plans @**

**WWW.LDILine.com**