


Order Plans @ WWW.LDILine.com

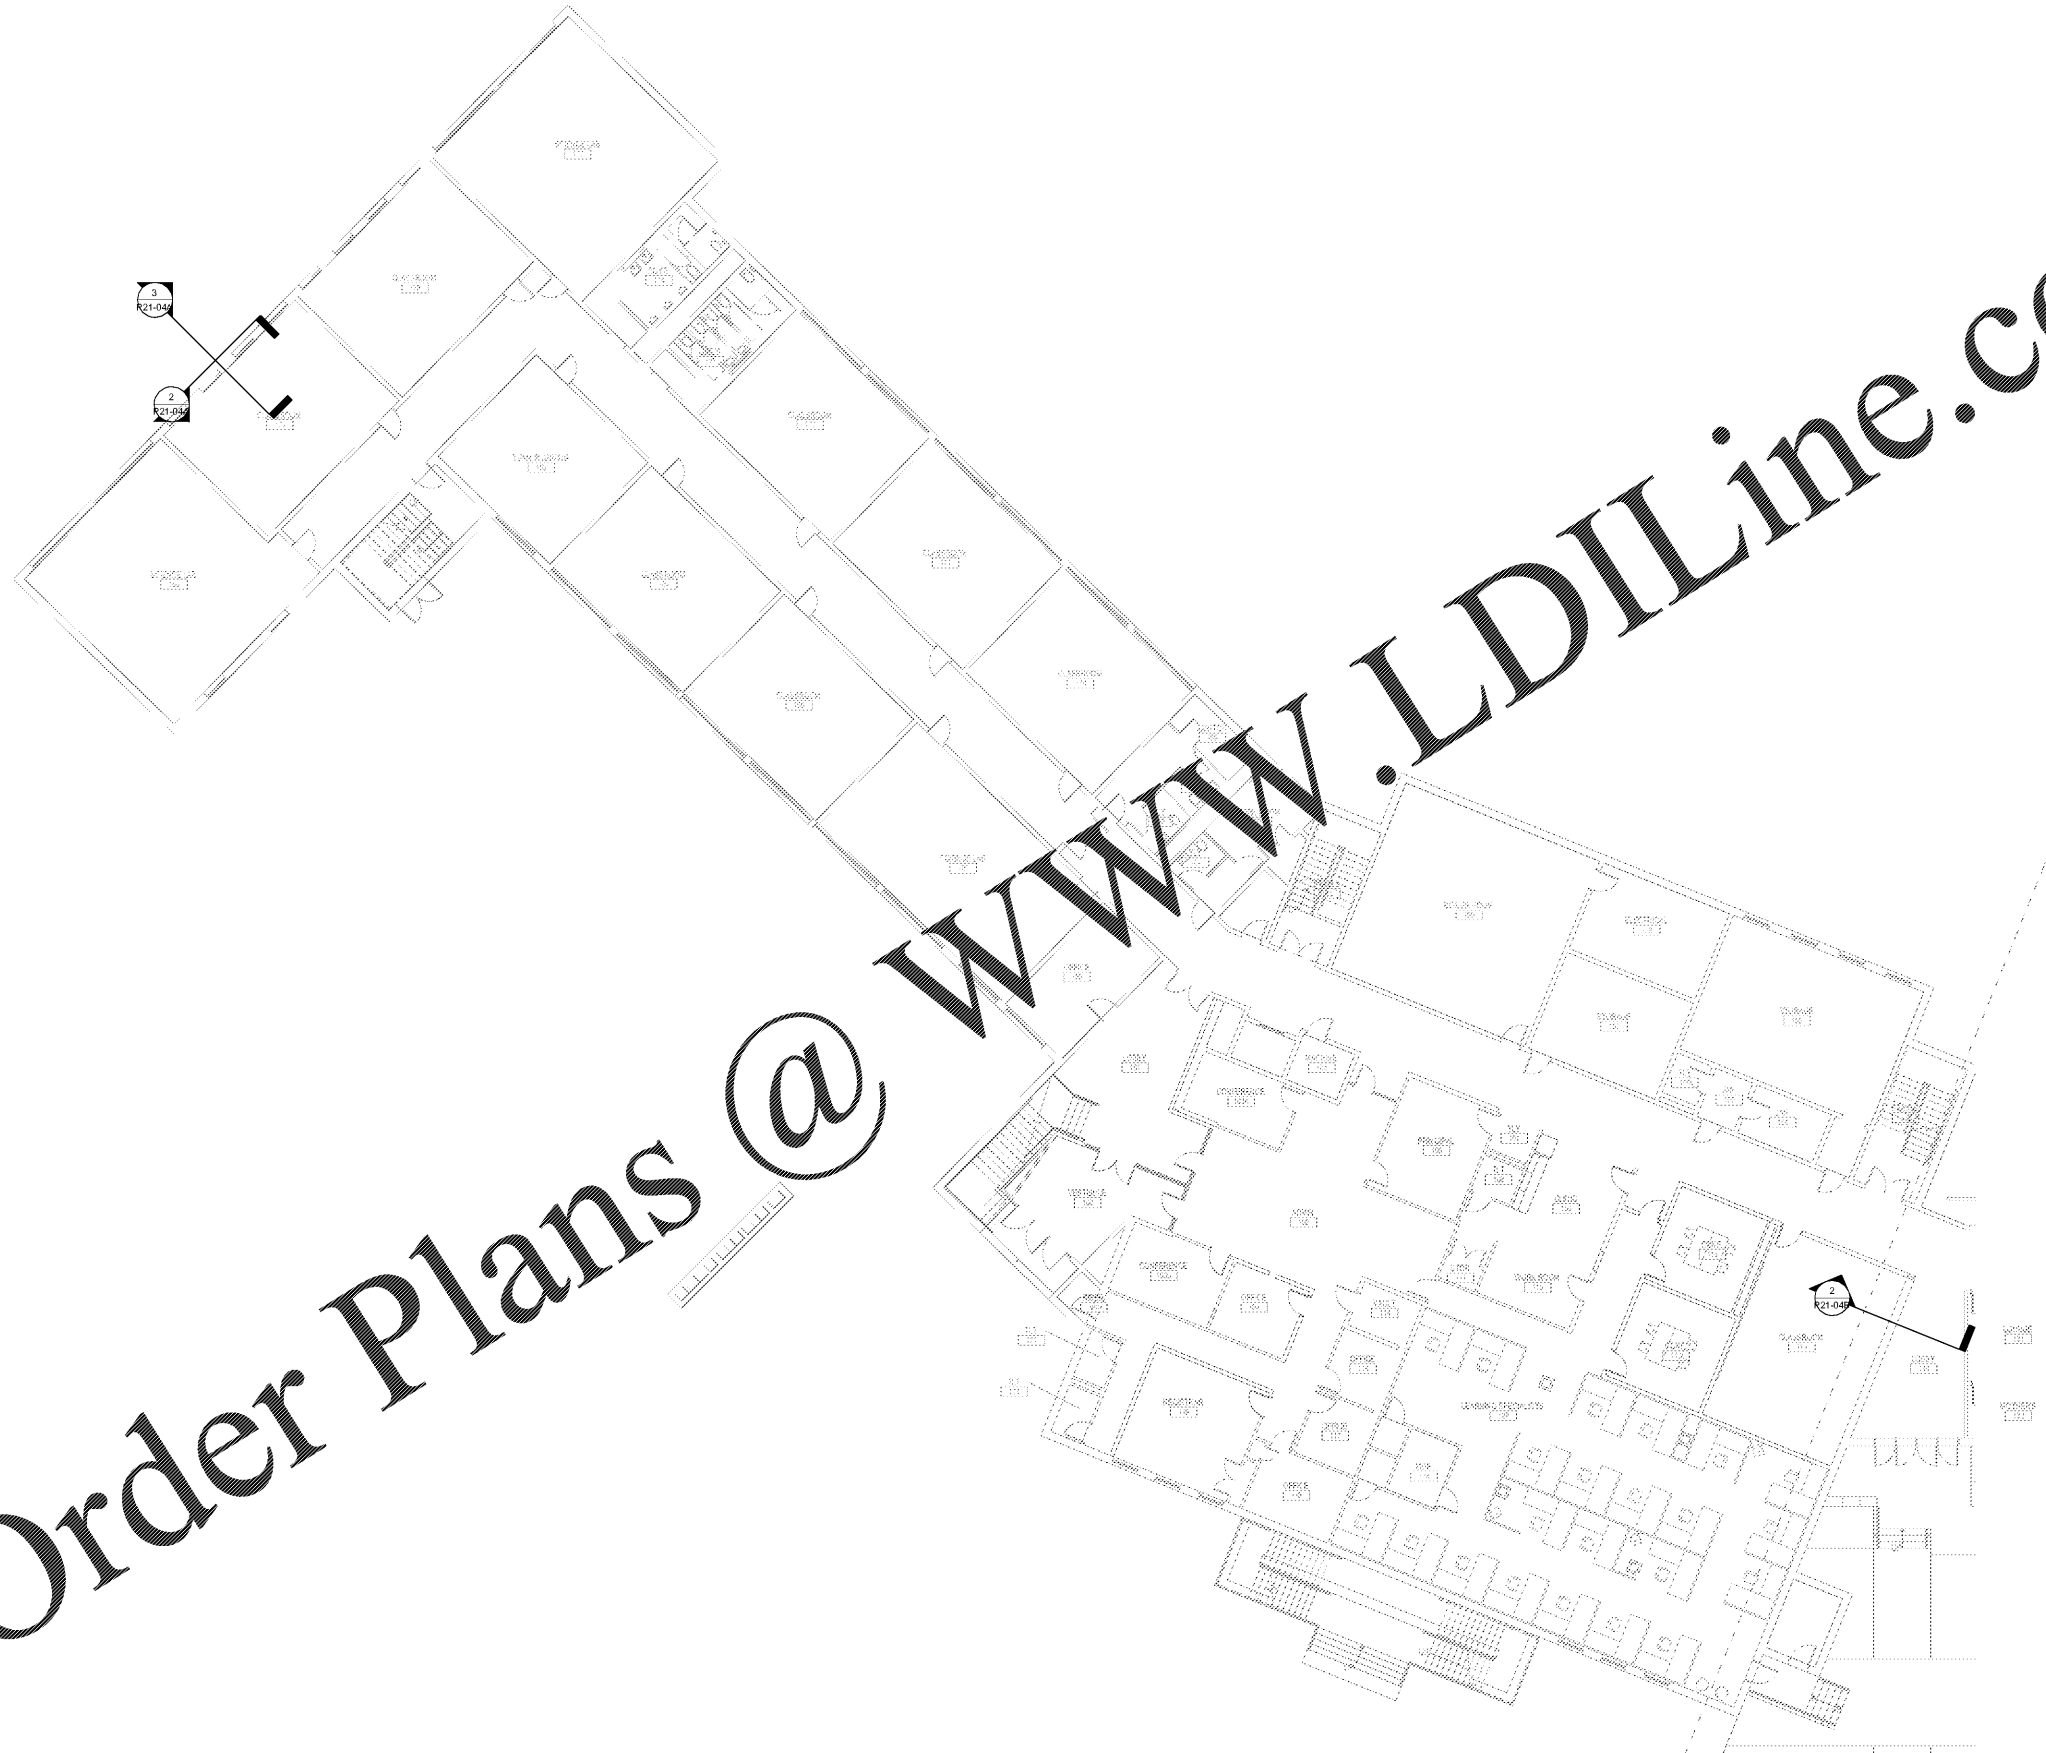

**PERKINS  
+ WILL**

Address 1  
Address 2  
Address 3  
City, State ZIP  
1907 854 3210  
1312 246 8789  
www.perkinswill.com



PROJECT

RELEASED FOR CONSTRUCTION 06/07/2019

**KIPP ATLANTA  
COLLEGIATE - Addition  
and Renovations**  
98 Anderson Ave NW  
Atlanta GA 30314

KEYPLAN

ISSUE CHART

DATE	ISSUE	DATE
Job Number		
Drawn	BR	
Checked	MK	
Approved	SM	

TITLE

**S,W&V PLAN- SECOND  
FLOOR - PART A**

SHEET NUMBER

**P21-02A**



MBA# 19002  
MATHESON BALL & ASSOCIATES, INC.  
11288 ELKING RD. SUITE F-3  
NEWELL, GEORGIA 30274  
PHONE: (770) 793-1073  
WWW.MATHESONBALL.COM

Copyright © 2019 Perkins+Will