



PROJECT

**KIPP ATLANTA
COLLEGIATE - Addition
and Renovations**
98 Anderson Ave NW
Atlanta GA 30314

RELEASED FOR CONSTRUCTION 06/07/2019

KEYPLAN

ISSUE CHART


DATE	ISSUE	DATE
Job Number		
Drawn	BR	
Checked	MK	
Approved	SM	
TITLE		

**S,W&V PLAN- THIRD
FLOOR - PART A**

SHEET NUMBER

P21-03A

Copyright © 2018 Perkins+Will

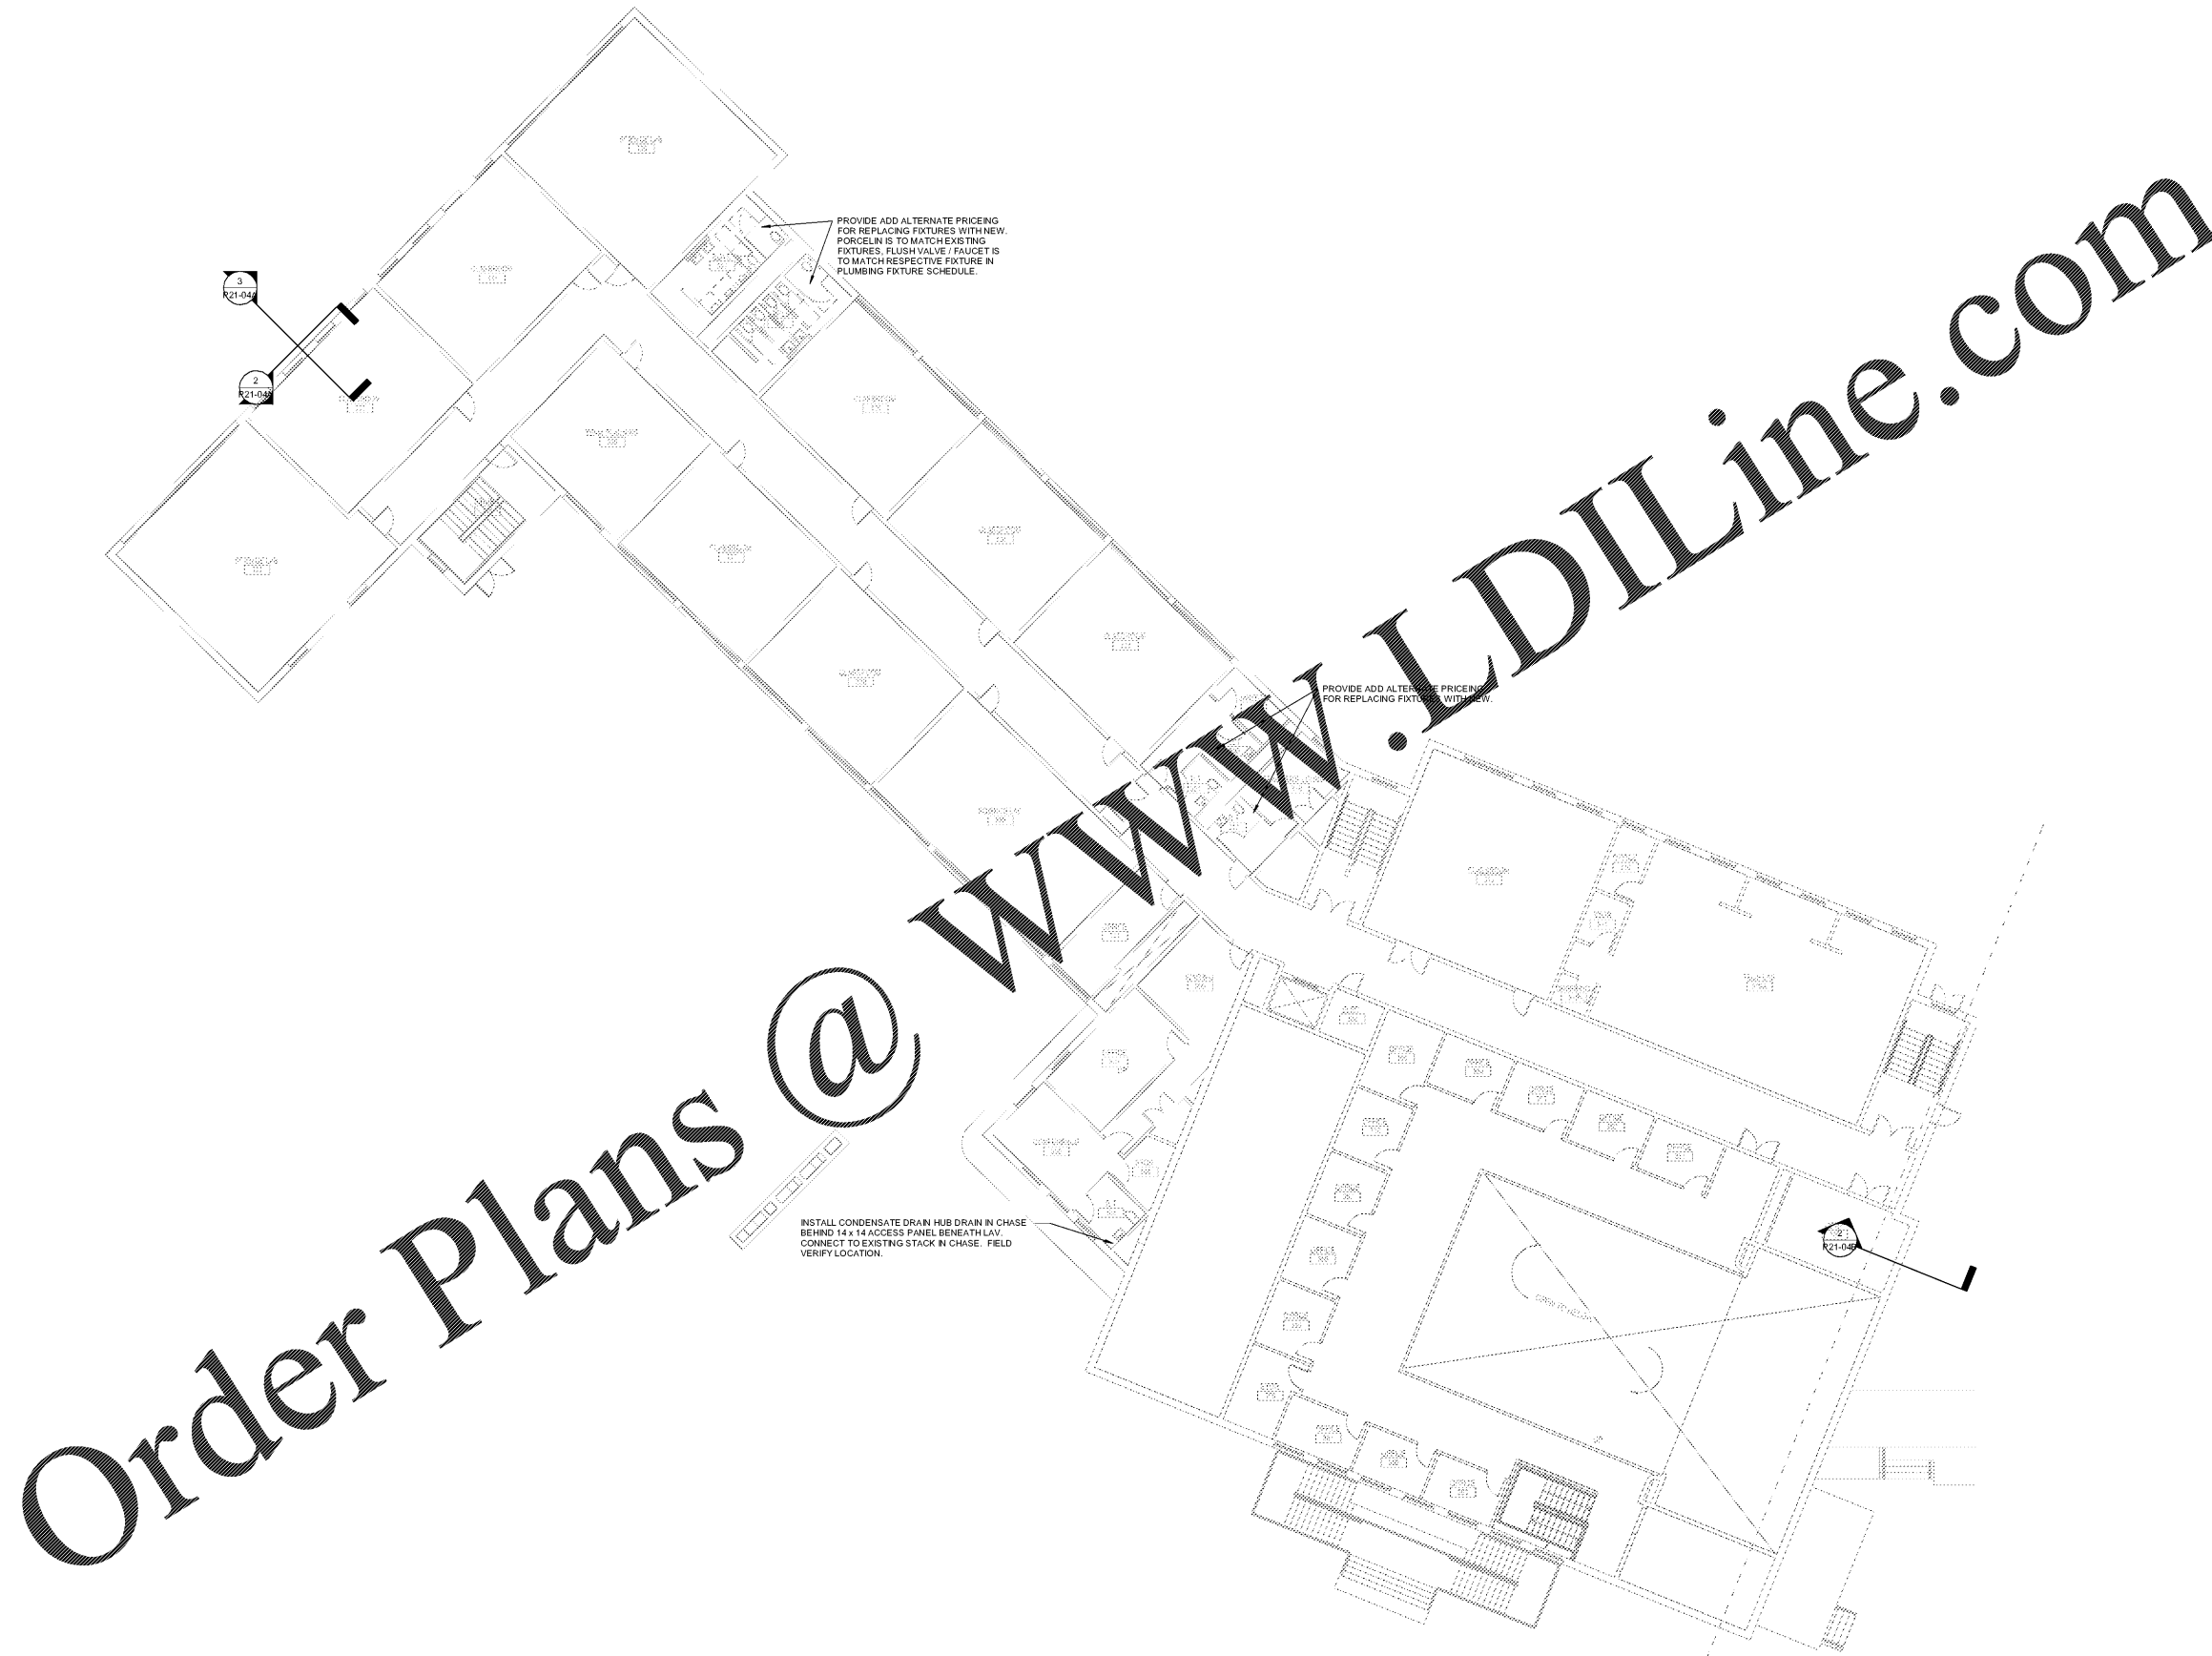

Order Plans @ www.LDILine.com