




Camacho Associates
3103 Medlock Bridge Road
Norcross, GA 30071
T: 770.582.1144
F: 700.582.1009
www.camachousa.com

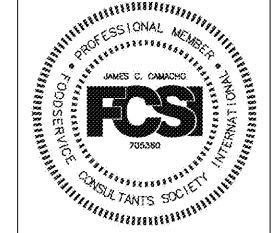

This property and design shown are the property of Camacho Associates. The reproduction, copying, or any other use of this drawing without their written consent is prohibited and any infringement will be subject to legal action.
© Camacho 2018


No.	Description	Date

KIPP ATLANTA
Enter address here

ELEVATIONS


Project Number: Project Number
Date: Issue Date
Drawn By: Author
Checked By: Checker

QF601
Scale: As indicated

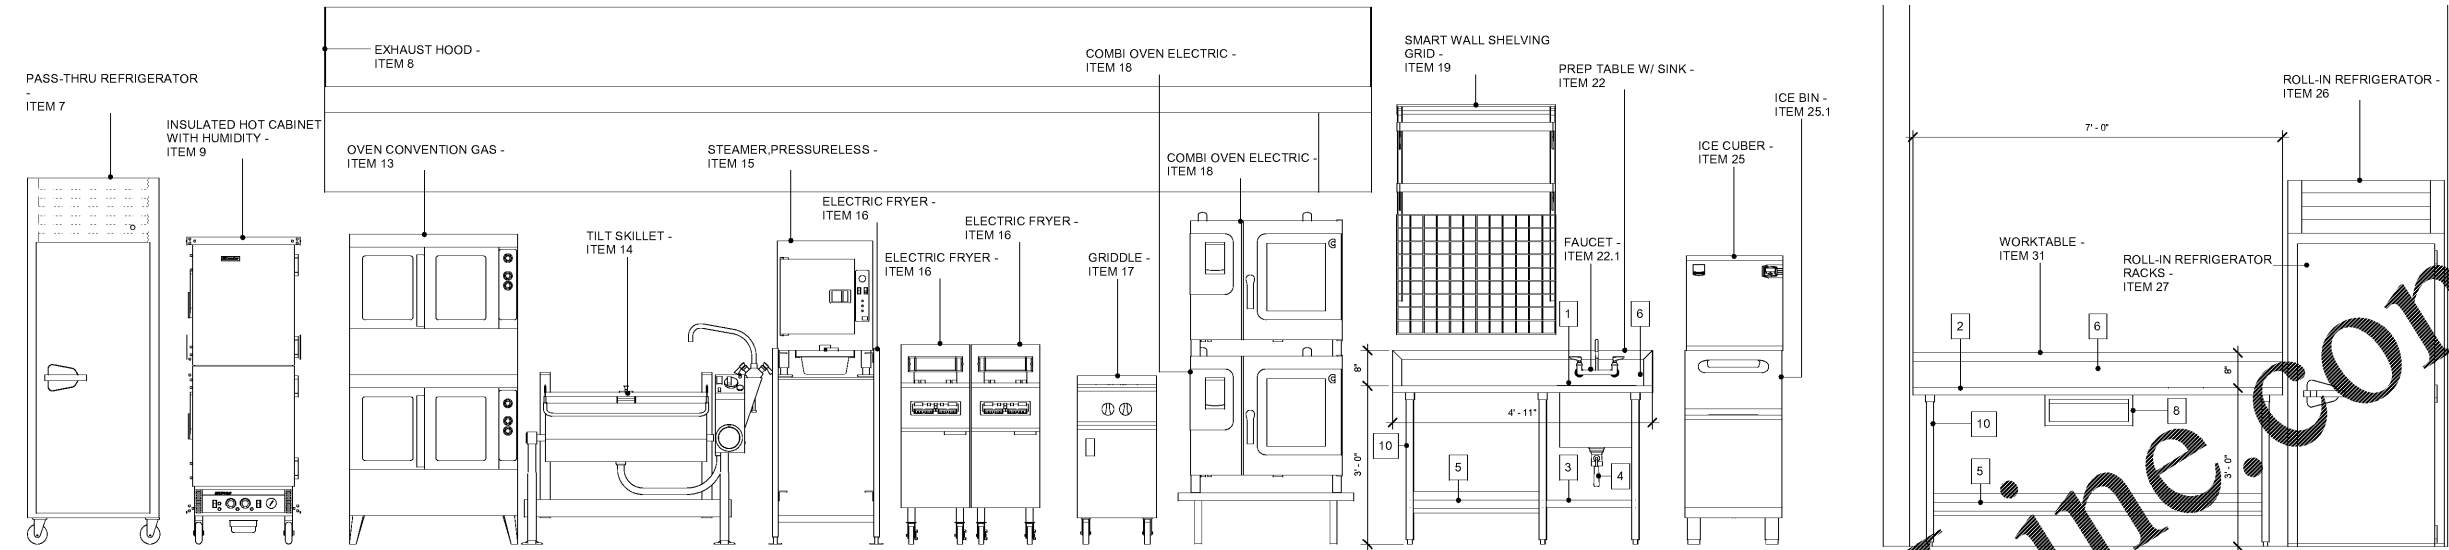


2 COOKLINE
QF601 3/4" = 1'-0"

1 COOKLINE REFRIGERATOR SIDE
QF601 3/4" = 1'-0"

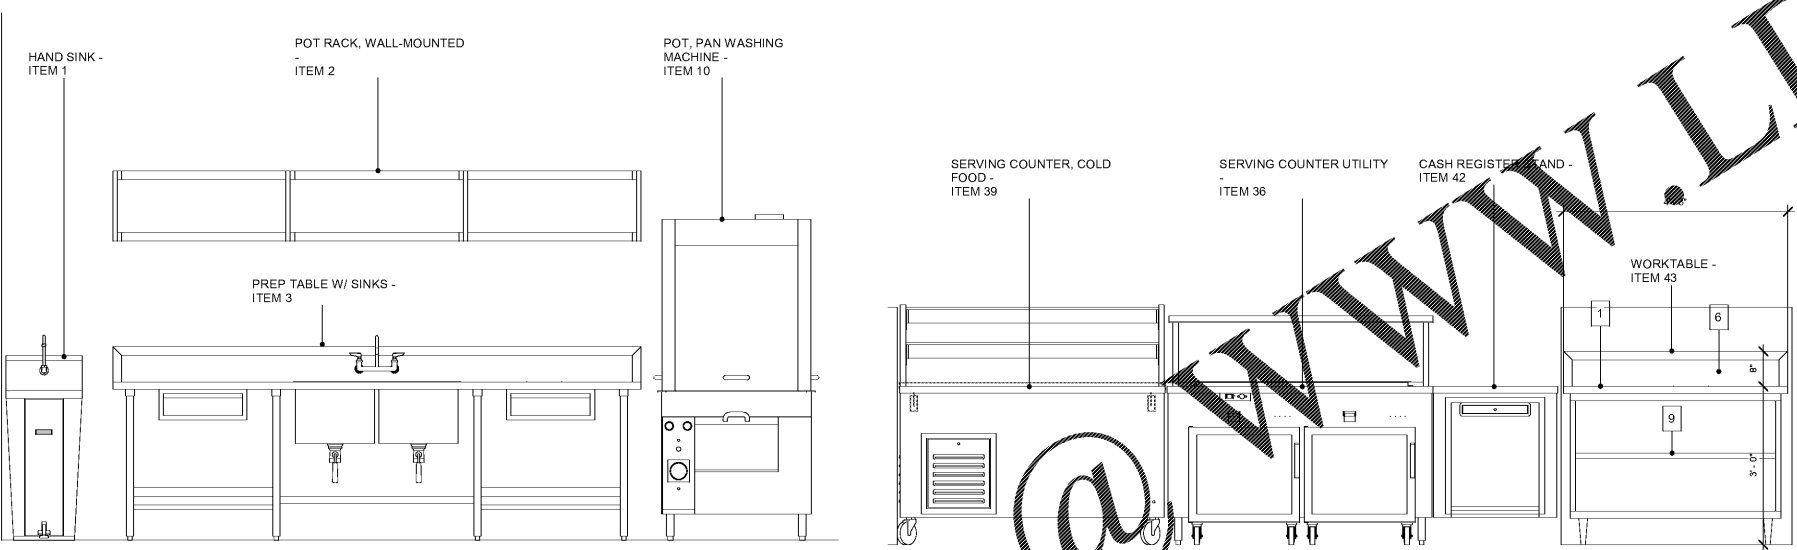


3 WASHING MACHINE ELEVATION
QF601 3/4" = 1'-0"


6 ALACARTE LINE 1
QF601 3/4" = 1'-0"

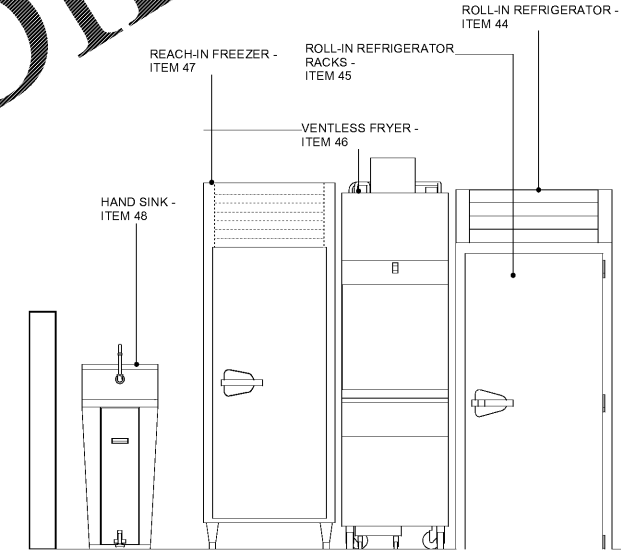

7 ALACARTE LINE 2
QF601 3/4" = 1'-0"

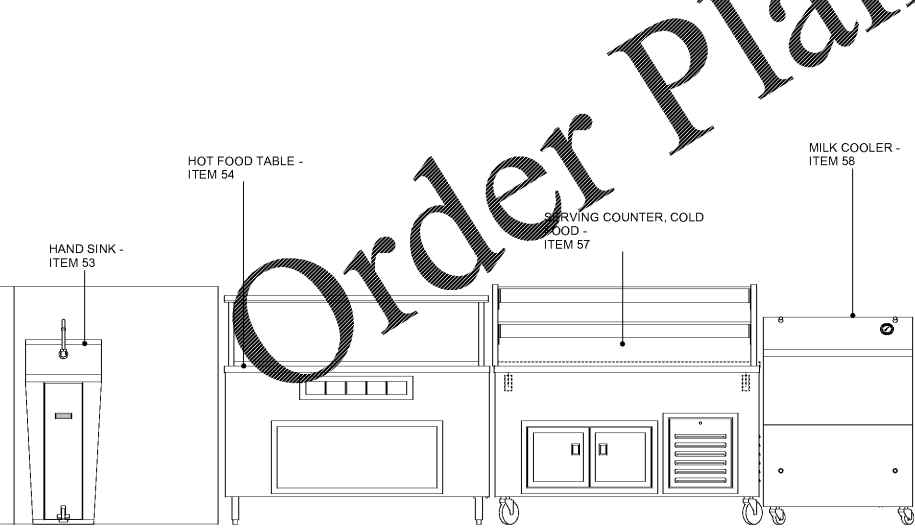

4 HOTFOOD LINE 1
QF601 3/4" = 1'-0"

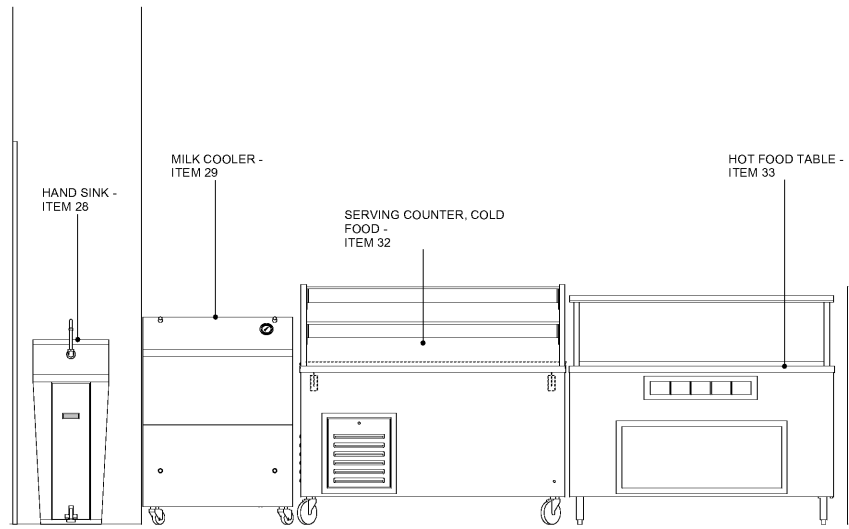

5 HOTFOOD LINE 2
QF601 3/4" = 1'-0"

KEY NOTES	
1	STAINLESS STEEL COUNTER WITH MARINE EDGES
2	STAINLESS STEEL COUNTER WITH ROLLED EDGES
3	SIDE AND REAR CROSSRAILS
4	LEVER WASTE
5	UNDERSHELF
6	BACKSPLASH
7	SIDE SPLASH
8	DRAWER
9	INTERMEDIATE SHELF
10	SS LEGS W/ ADJUSTABLE BULLET FEET
11	SS LEGS W/ CASTERS
12	STAINLESS STEEL COUNTERTOP WITH 3" RAISED RIM
13	SNEEZE GUARD TO BE INSTALLED PER NSF2 REQUIREMENTS. LOCATE DROP-IN AND SNEEZE GUARD SO THAT GLASS DOES NOT EXTEND PAST THE COUNTER.

Order Plans @ WWW.LDIDLINE.COM