



© 2019 JOHN SANFORD ARCHITECTS. ALL RIGHTS RESERVED. REPRODUCTION, REGISTRATION AND OTHER RIGHTS ARE RESERVED WITHOUT WRITTEN PERMISSION. ALL INFORMATION IS SUBJECT TO CHANGE WITHOUT NOTICE. THIS DRAWING IS THE PROPERTY OF JOHN SANFORD ARCHITECTS. JOHN SANFORD ARCHITECTS SHALL REMAIN THE PROPERTY OF JOHN SANFORD ARCHITECTS.

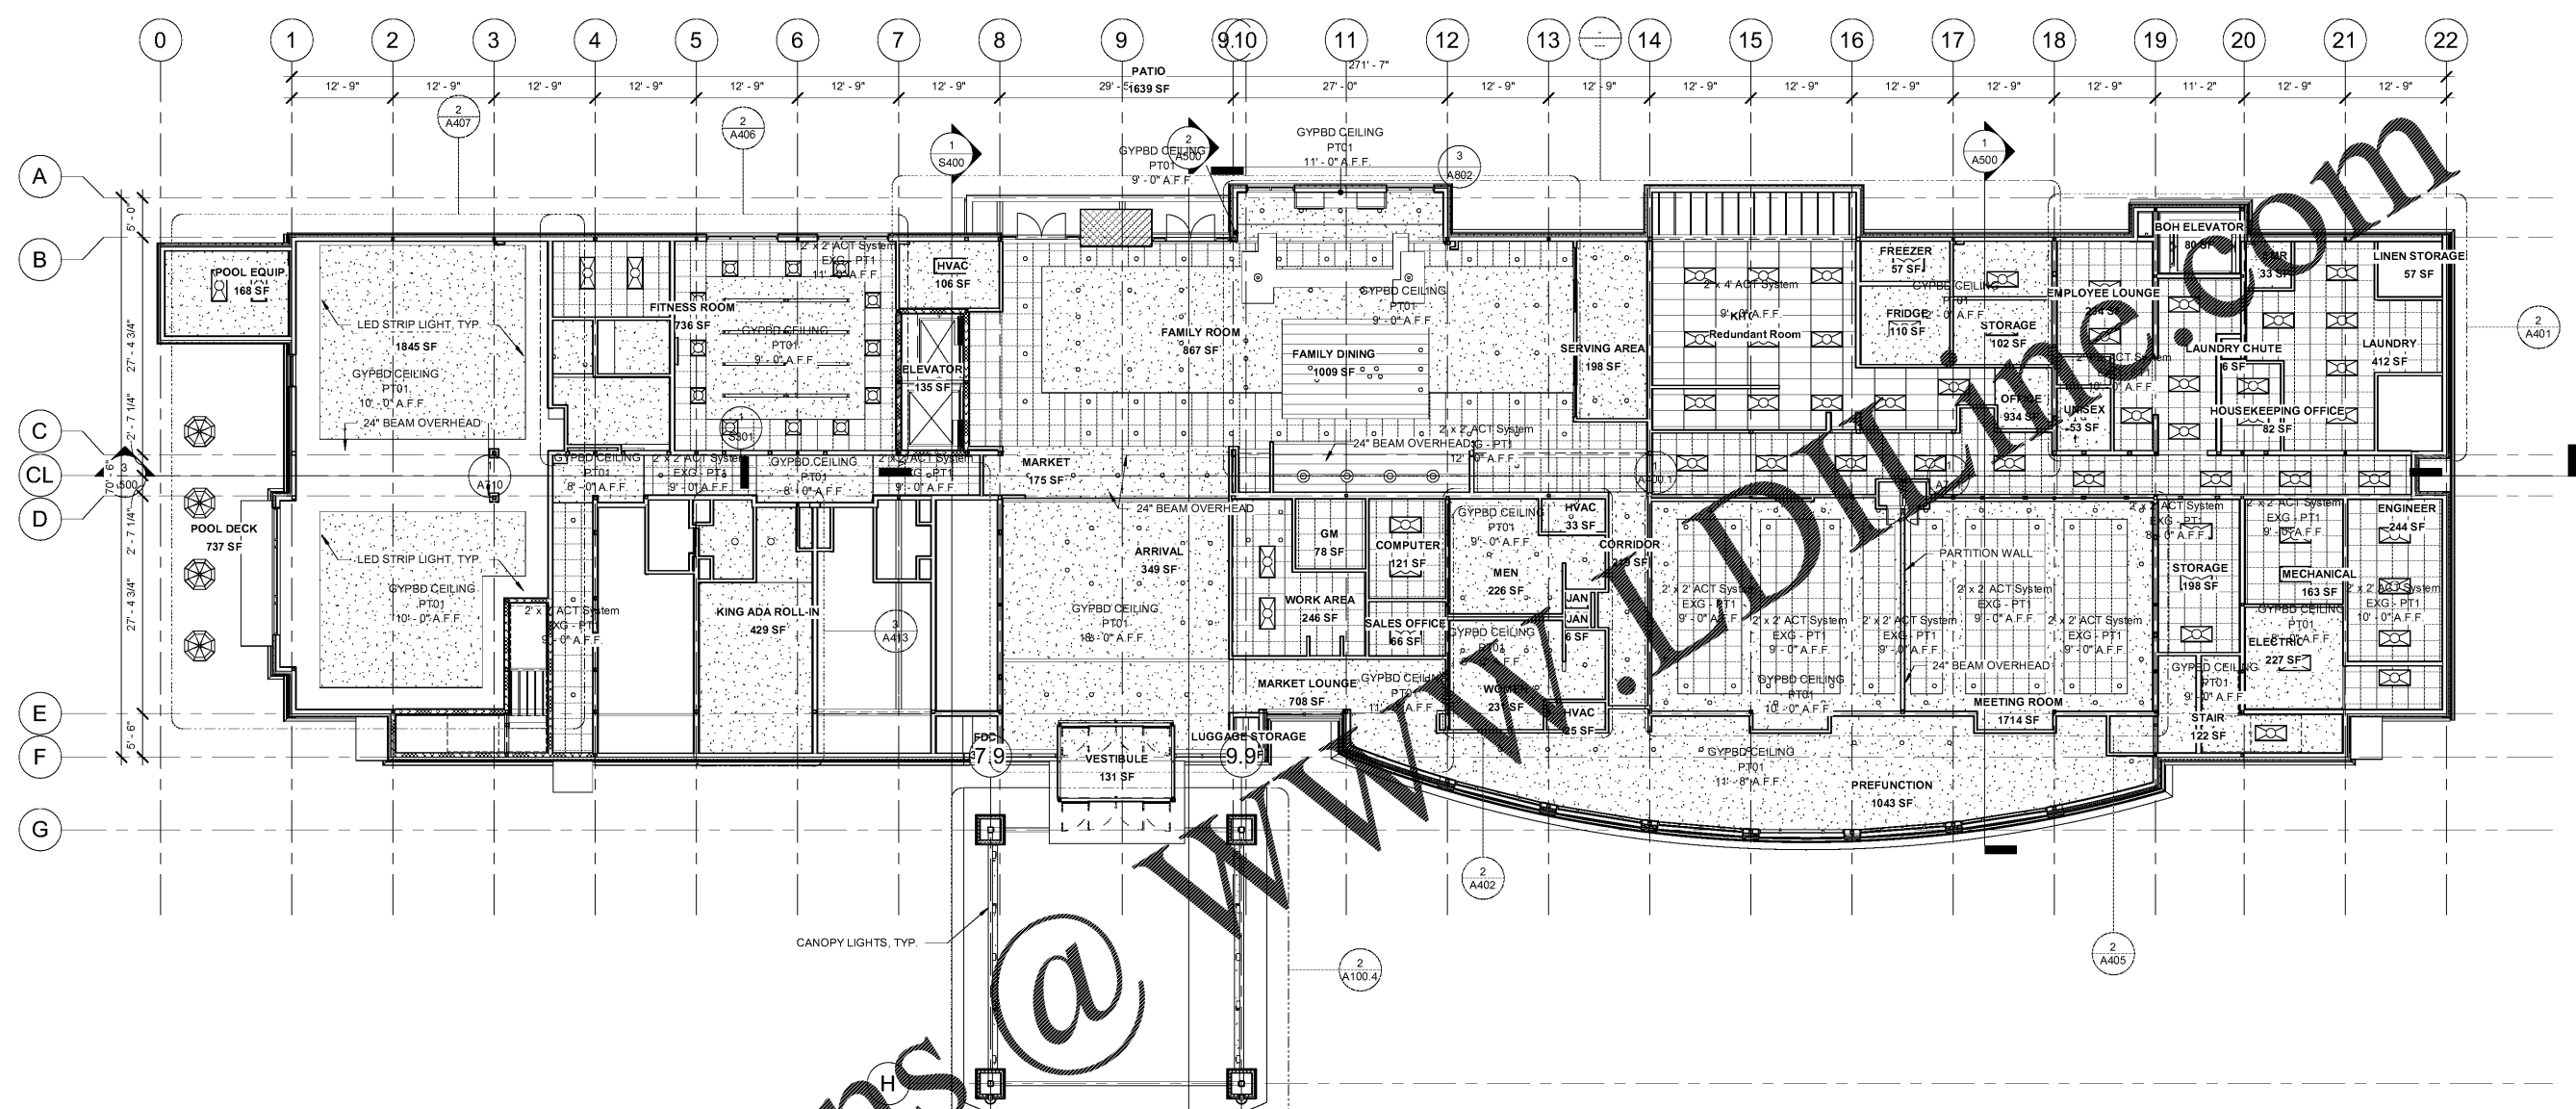

- RCP LEGEND**
1/4" = 1'-0"
- LED STRIP LIGHTING
 - 2X2 FLUORESCENT
 - 2X4 FLUORESCENT
 - CAN LIGHTING
 - PENDANT LIGHTING
 - SCONCE LIGHTING
 - GYPBD CEILING
 - 2X2 CEILING
 - WOOD CEILING

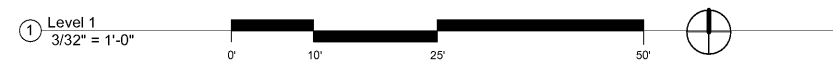

THESE DRAWINGS ARE PRELIMINARY IN NATURE AND INTENDED FOR REVIEW AND PERMITTING. DRAWINGS ARE NOT TO BE USED FOR CONSTRUCTION WITHOUT ARCHITECT'S AND ENGINEER'S SIGNATURE AND THEIR DATE OF ISSUE FOR CONSTRUCTION.

RECORD

JSA ARCHITECTS
9726 E. 42nd St. SUITE 153
TULSA, OK 74146
918.640.6800
JHNSANFORD@AOL.COM

Copyright 2019 John Sanford
JOHN SANFORD,
AIA, NCARB
TN LICENSE #106056

4/4/2019
1:59:32 PM

John Sanford

NOT VALID FOR CONSTRUCTION UNLESS SIGNED IN THIS BLOCK

PROPOSED HOLIDAY INN LI 9383
215 CRACKER BARREL DR., CLARKSVILLE
MONTGOMERY COUNTY, TENNESSEE

PERMIT NO:

4/4/2019
1:59:32 PM

No.	Description	Date

SHEET

A121
1st FLOOR RCP