



© 2019 JOHN SANFORD ARCHITECTS. ALL RIGHTS RESERVED. REPRODUCTION, REVISION, AND OTHER RIGHTS ARE RESERVED WITHOUT WRITTEN PERMISSION. ALL INFORMATION IS SUBJECT TO CHANGE WITHOUT NOTICE. THESE DRAWINGS ARE PRELIMINARY IN NATURE AND INTENDED FOR REVIEW AND PERMITTING. DRAWINGS ARE NOT TO BE USED FOR CONSTRUCTION WITHOUT ARCHITECT'S AND ENGINEER'S SIGNATURE AND THEIR DATE OF ISSUE FOR CONSTRUCTION.

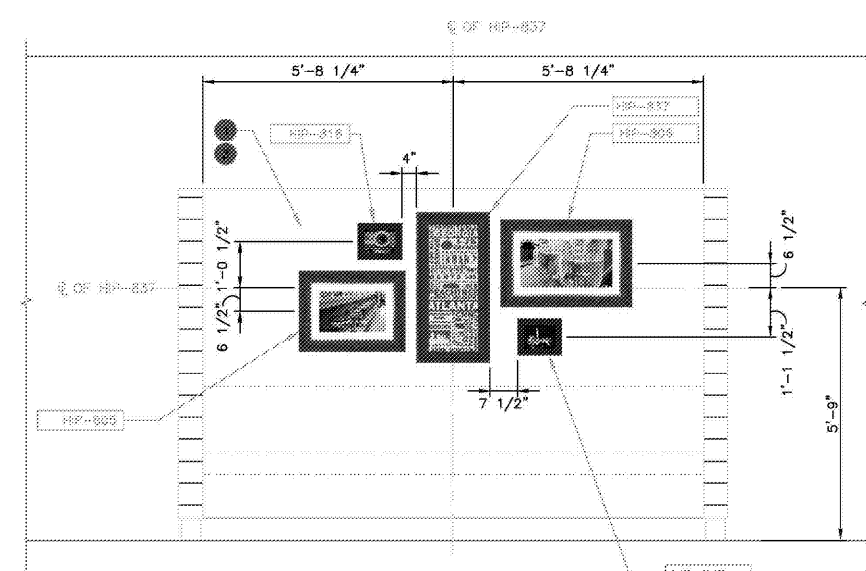

1 ARTWORK ELEVATION
ALT 3.5 SCALE: 1/2"=1'-0"

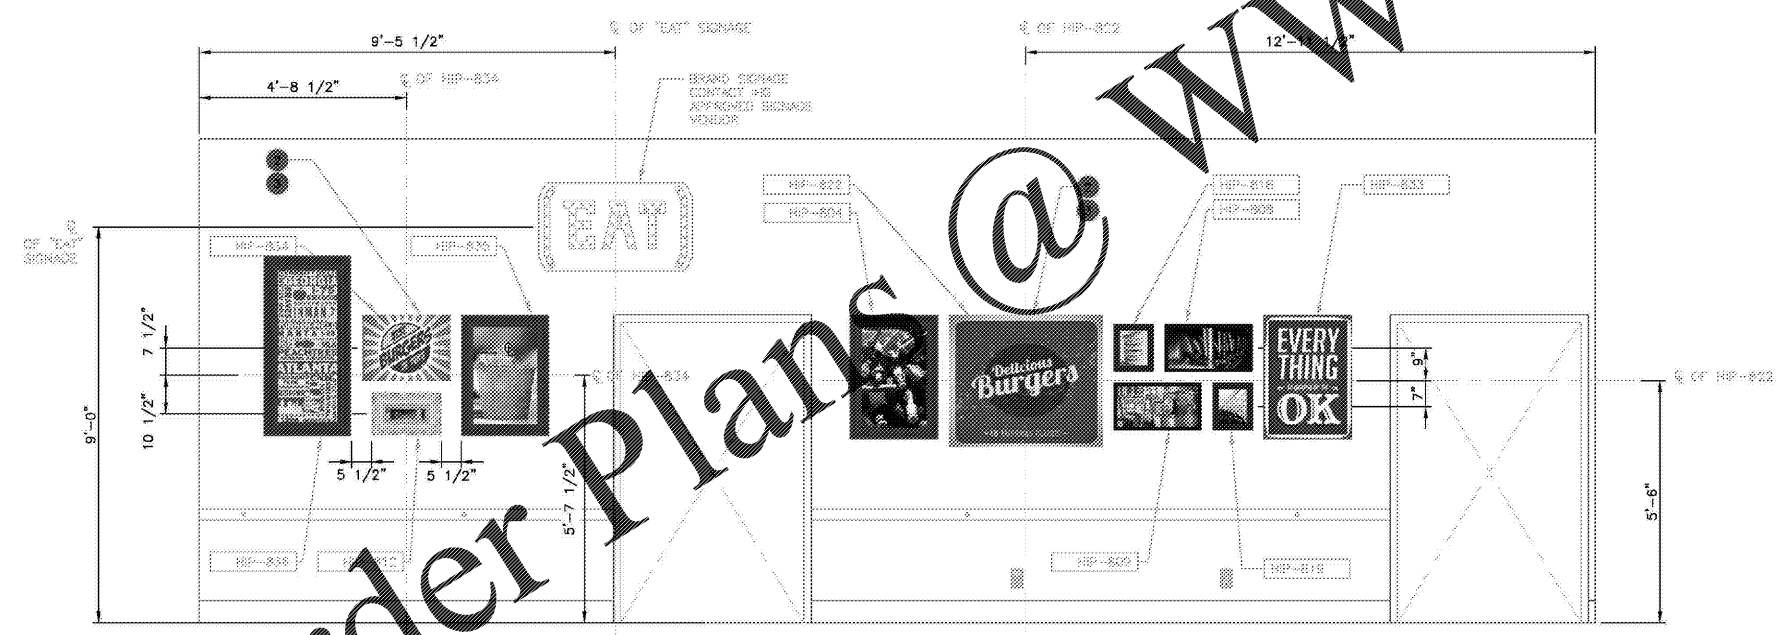

2 ARTWORK ELEVATION
ALT 3.5 SCALE: 1/2"=1'-0"

GENERAL NOTES
A. REFER TO SHEETS ALT 3.6, ALT 3.7, & ALT 3.8 FOR MATERIAL AND FFE SCHEDULES.

- CONSTRUCTION KEYNOTES**
- ARTWORK RANDOM ARRANGEMENT WITH 3" SPACING BETWEEN ALL FRAMES WITH CENTER OF FRAME AT 5'-9" AFF UNLESS OTHERWISE NOTED.
 - ARTWORK RANDOM LINEAR ARRANGEMENT WITH 3" SPACING BETWEEN ALL FRAMES. ALIGN TOP OF FRAME WITH TOP OF DOOR FRAME UNLESS OTHERWISE NOTED.
 - 3" EQUAL SPACING BETWEEN FRAMES UNLESS OTHERWISE NOTED.

ARTWORK LEGEND

NO.	NAME	IMAGE	COORDINATE
HP-804	BEERS OF THE WORLD		
HP-805	RETRO BISTRO		
HP-806	BEER IN		
HP-808	TAPS		
HP-810	WHISKEY DISTILLER		
HP-812	HAMBURGER STAND		
HP-814	TAPS (BLACK & WHITE)		
HP-816	TIME TO EAT DINER		
HP-817	BEER TAPS 2 (COLOR)		
HP-818	A TOWER OF BEER TAPS		
HP-819	HEAD OF BEER		
HP-822	DELICIOUS BURGERS VINTAGE FONT		
HP-823	VINTAGE METAL SIGN		
HP-834	RETRO BURGER		
HP-836	BEERS IN KED		
HP-836	BREWS IN KED		
HP-837	LOCAL MAP		MAP GRAPHIC IS TO REFLECT LOCAL CITY OR STATE AREAS. COORDINATE WITH ARTWORK VENDOR WHEN ORDERING.

Order Plans @ WWW.LDILine.com

THESE DRAWINGS ARE PRELIMINARY IN NATURE AND INTENDED FOR REVIEW AND PERMITTING. DRAWINGS ARE NOT TO BE USED FOR CONSTRUCTION WITHOUT ARCHITECT'S AND ENGINEER'S SIGNATURE AND THEIR DATE OF ISSUE FOR CONSTRUCTION.

RECORD

JSA ARCHITECTS
9726 E. 42nd St. SUITE 153
TULSA, OK 74146
918.640.6800
JHNSANFORD@AOL.COM

Copyright 2019 John Sanford
JOHN SANFORD, AIA, NCARB
TN LICENSE #106056

4/4/2019 2:03:16 PM

John Sanford
NOT VALID FOR CONSTRUCTION UNLESS SIGNED IN THIS BLOCK

PROPOSED HOLIDAY INN LI 9383
215 CRACKER BARREL DR., CLARKSVILLE
MONTGOMERY COUNTY, TENNESSEE

PERMIT NO: ----
4/4/2019 2:03:16 PM

No.	Description	Date

SHEET
A404.2
BURGER THEORY
ART INT ELEV