




© 2016 JOHN SANFORD ARCHITECTS ALL NAME, SPECIFICATION, COMPUTER FILE AND OTHER DOCUMENTATION PREPARED BY JOHN SANFORD ARCHITECTS ARE CONSIDERED INSTRUMENTS OF SERVICE AND SHALL REMAIN THE PROPERTY OF JOHN SANFORD ARCHITECTS. JOHN SANFORD ARCHITECTS SHALL BE RESPONSIBLE FOR THE PROTECTION AND PRESERVATION OF THESE DRAWINGS. REPRODUCTION, REVISIONS AND CHANGES WITHOUT WRITTEN PERMISSION IS PROHIBITED. ALL THIRD PARTY ALTERATIONS TO INSTRUMENTS OF SERVICE MADE BY JOHN SANFORD ARCHITECTS SHALL BE RESPONSIBLE FOR THE PROTECTION AND PRESERVATION OF THESE DRAWINGS. ANY REUSE, REPRODUCTION, REVISIONS AND CHANGES WITHOUT WRITTEN PERMISSION IS PROHIBITED.

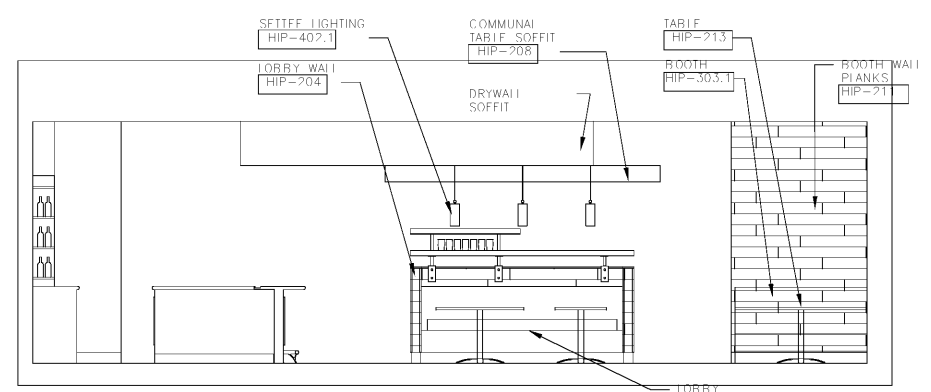


2 PTP ELEVATION
AIT 3.4
SCALE: 1/4" = 1'-0"
REFER TO NCF LOCATIONS: AIT 3.2

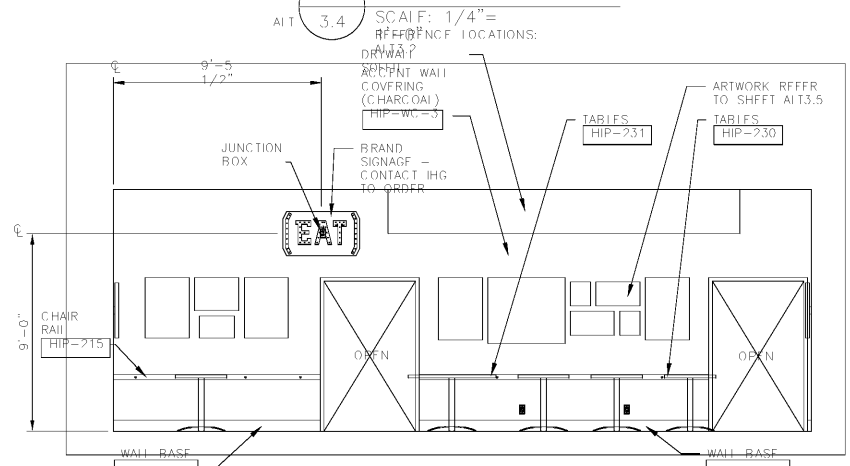


4 PTP ELEVATION
AIT 3.4
SCALE: 1/4" = 1'-0"
REFER TO NCF LOCATIONS: AIT 3.2

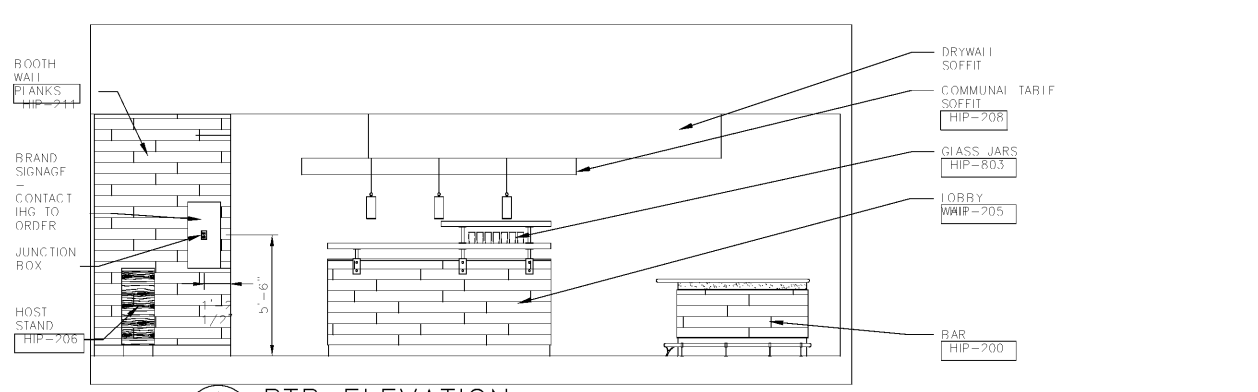


1 PTP ELEVATION
AIT 3.4
SCALE: 1/4" = 1'-0"
REFER TO NCF LOCATIONS: AIT 3.2

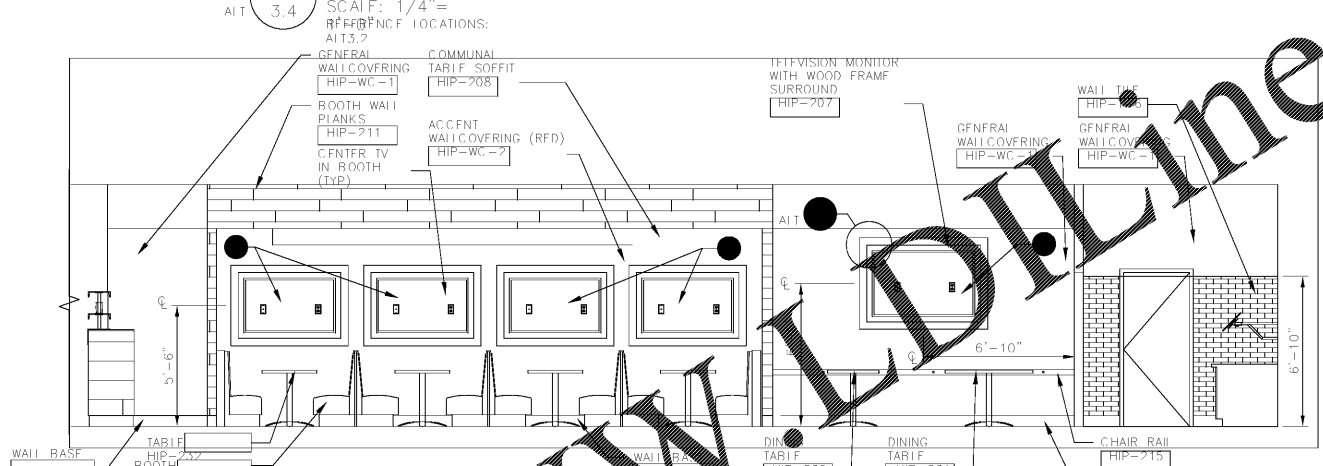

3 PTP ELEVATION
AIT 3.4
SCALE: 1/4" = 1'-0"
REFER TO NCF LOCATIONS: AIT 3.2

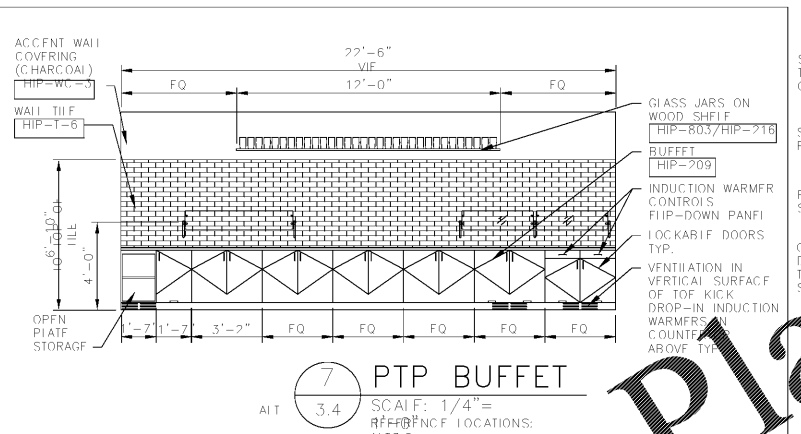


7 PTP BUFFET
AIT 3.4
SCALE: 1/4" = 1'-0"
REFER TO NCF LOCATIONS: AIT 3.2

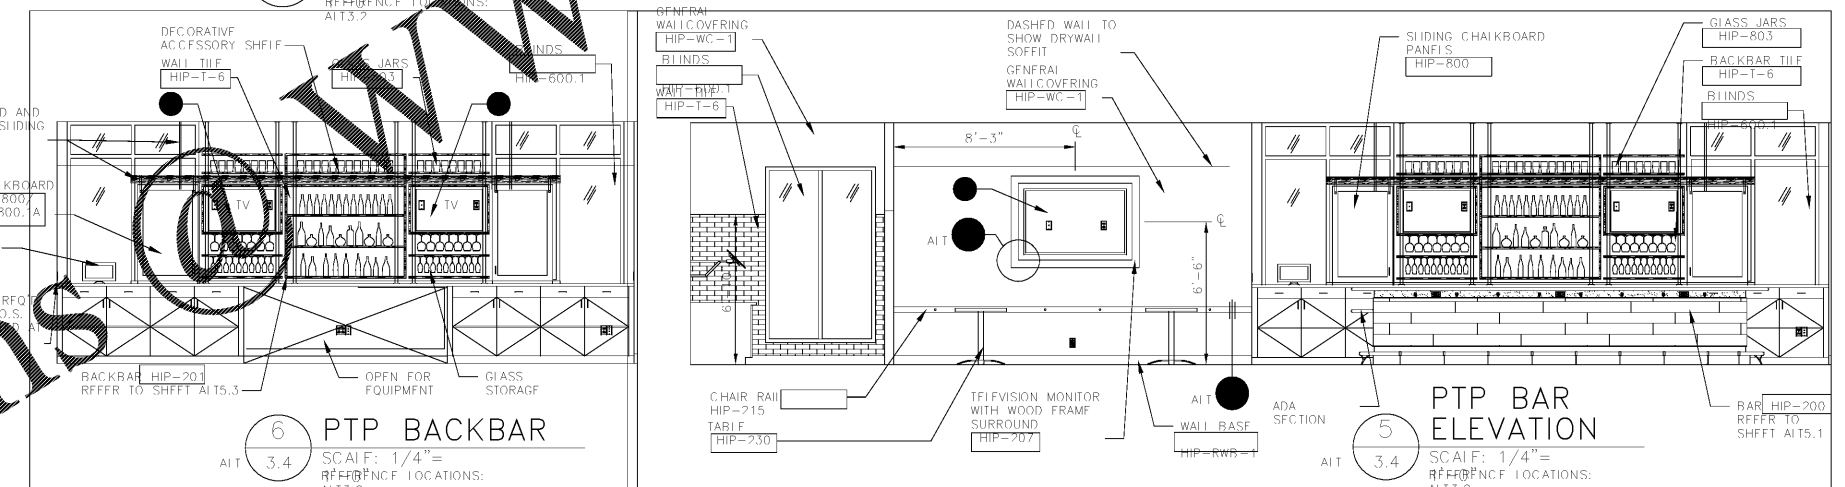


6 PTP BACKBAR
AIT 3.4
SCALE: 1/4" = 1'-0"
REFER TO NCF LOCATIONS: AIT 3.2

5 PTP BAR ELEVATION
AIT 3.4
SCALE: 1/4" = 1'-0"
REFER TO NCF LOCATIONS: AIT 3.2

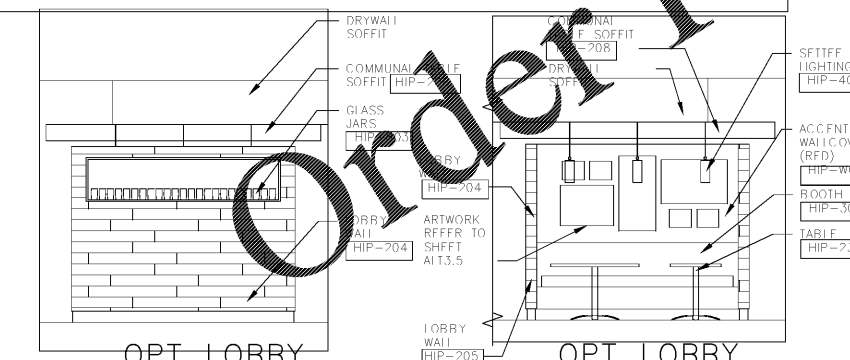


11 OPT LOBBY WALL ELEVATION
AIT 3.4
SCALE: 1/4" = 1'-0"
REFER TO NCF LOCATIONS: AIT 3.2

10 OPT LOBBY WALL ELEVATION
AIT 3.4
SCALE: 1/4" = 1'-0"
REFER TO NCF LOCATIONS: AIT 3.2

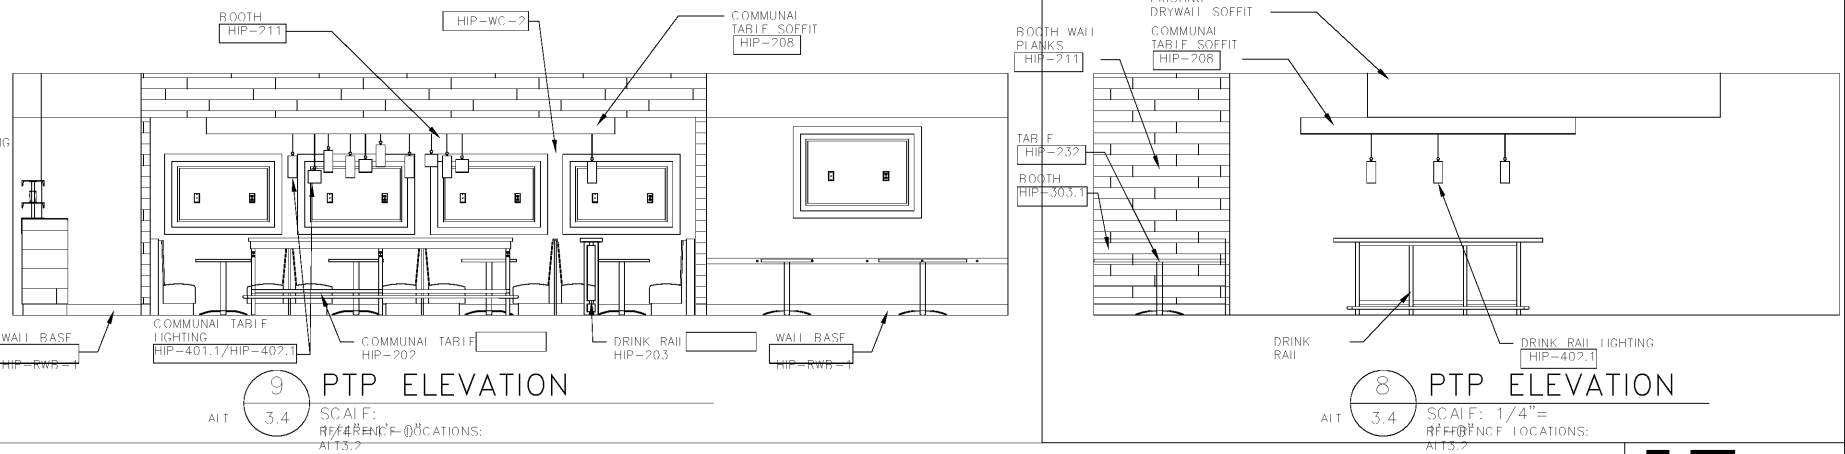

9 PTP ELEVATION
AIT 3.4
SCALE: 1/4" = 1'-0"
REFER TO NCF LOCATIONS: AIT 3.2

8 PTP ELEVATION
AIT 3.4
SCALE: 1/4" = 1'-0"
REFER TO NCF LOCATIONS: AIT 3.2

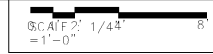

THESE DRAWINGS ARE PRELIMINARY IN NATURE AND INTENDED FOR REVIEW AND PERMITTING. DRAWINGS ARE NOT TO BE USED FOR CONSTRUCTION WITHOUT ARCHITECT'S AND ENGINEER'S SIGNATURE AND THEIR DATE OF ISSUE FOR CONSTRUCTION.

RECORD

JSA
ARCHITECTS

9726 E. 42nd St. SUITE 153
TULSA, OK 74146
918.640.6800
JHNSANFORD@AOL.COM

Copyright 2019 John Sanford

JOHN SANFORD,
AIA, NCARB
TN LICENSE #106056

4/4/2019
2:03:02 PM

John Sanford

NOT VALID FOR CONSTRUCTION UNLESS SIGNED IN THIS BLOCK

PROPOSED HOLIDAY INN LI 9383
215 CRACKER BARREL DR., CLARKSVILLE
MONTGOMERY COUNTY, TENNESSEE

PERMIT NO:

4/4/2019
2:03:02 PM

No.	Description	Date

SHEET

A404.1
BURGER THEORY INT
ELEV

PLOTTED ON 1/25/2015 1:59 PM | PLOTTED BY JESSE