


© 2019 JOHN SANFORD ARCHITECTS. ALL RIGHTS RESERVED. REPRODUCTION, REGISTRATION AND BIDDING WITHOUT WRITTEN PERMISSION IS PROHIBITED. ALL DIMENSIONS ARE TO CENTERLINE UNLESS NOTED OTHERWISE.

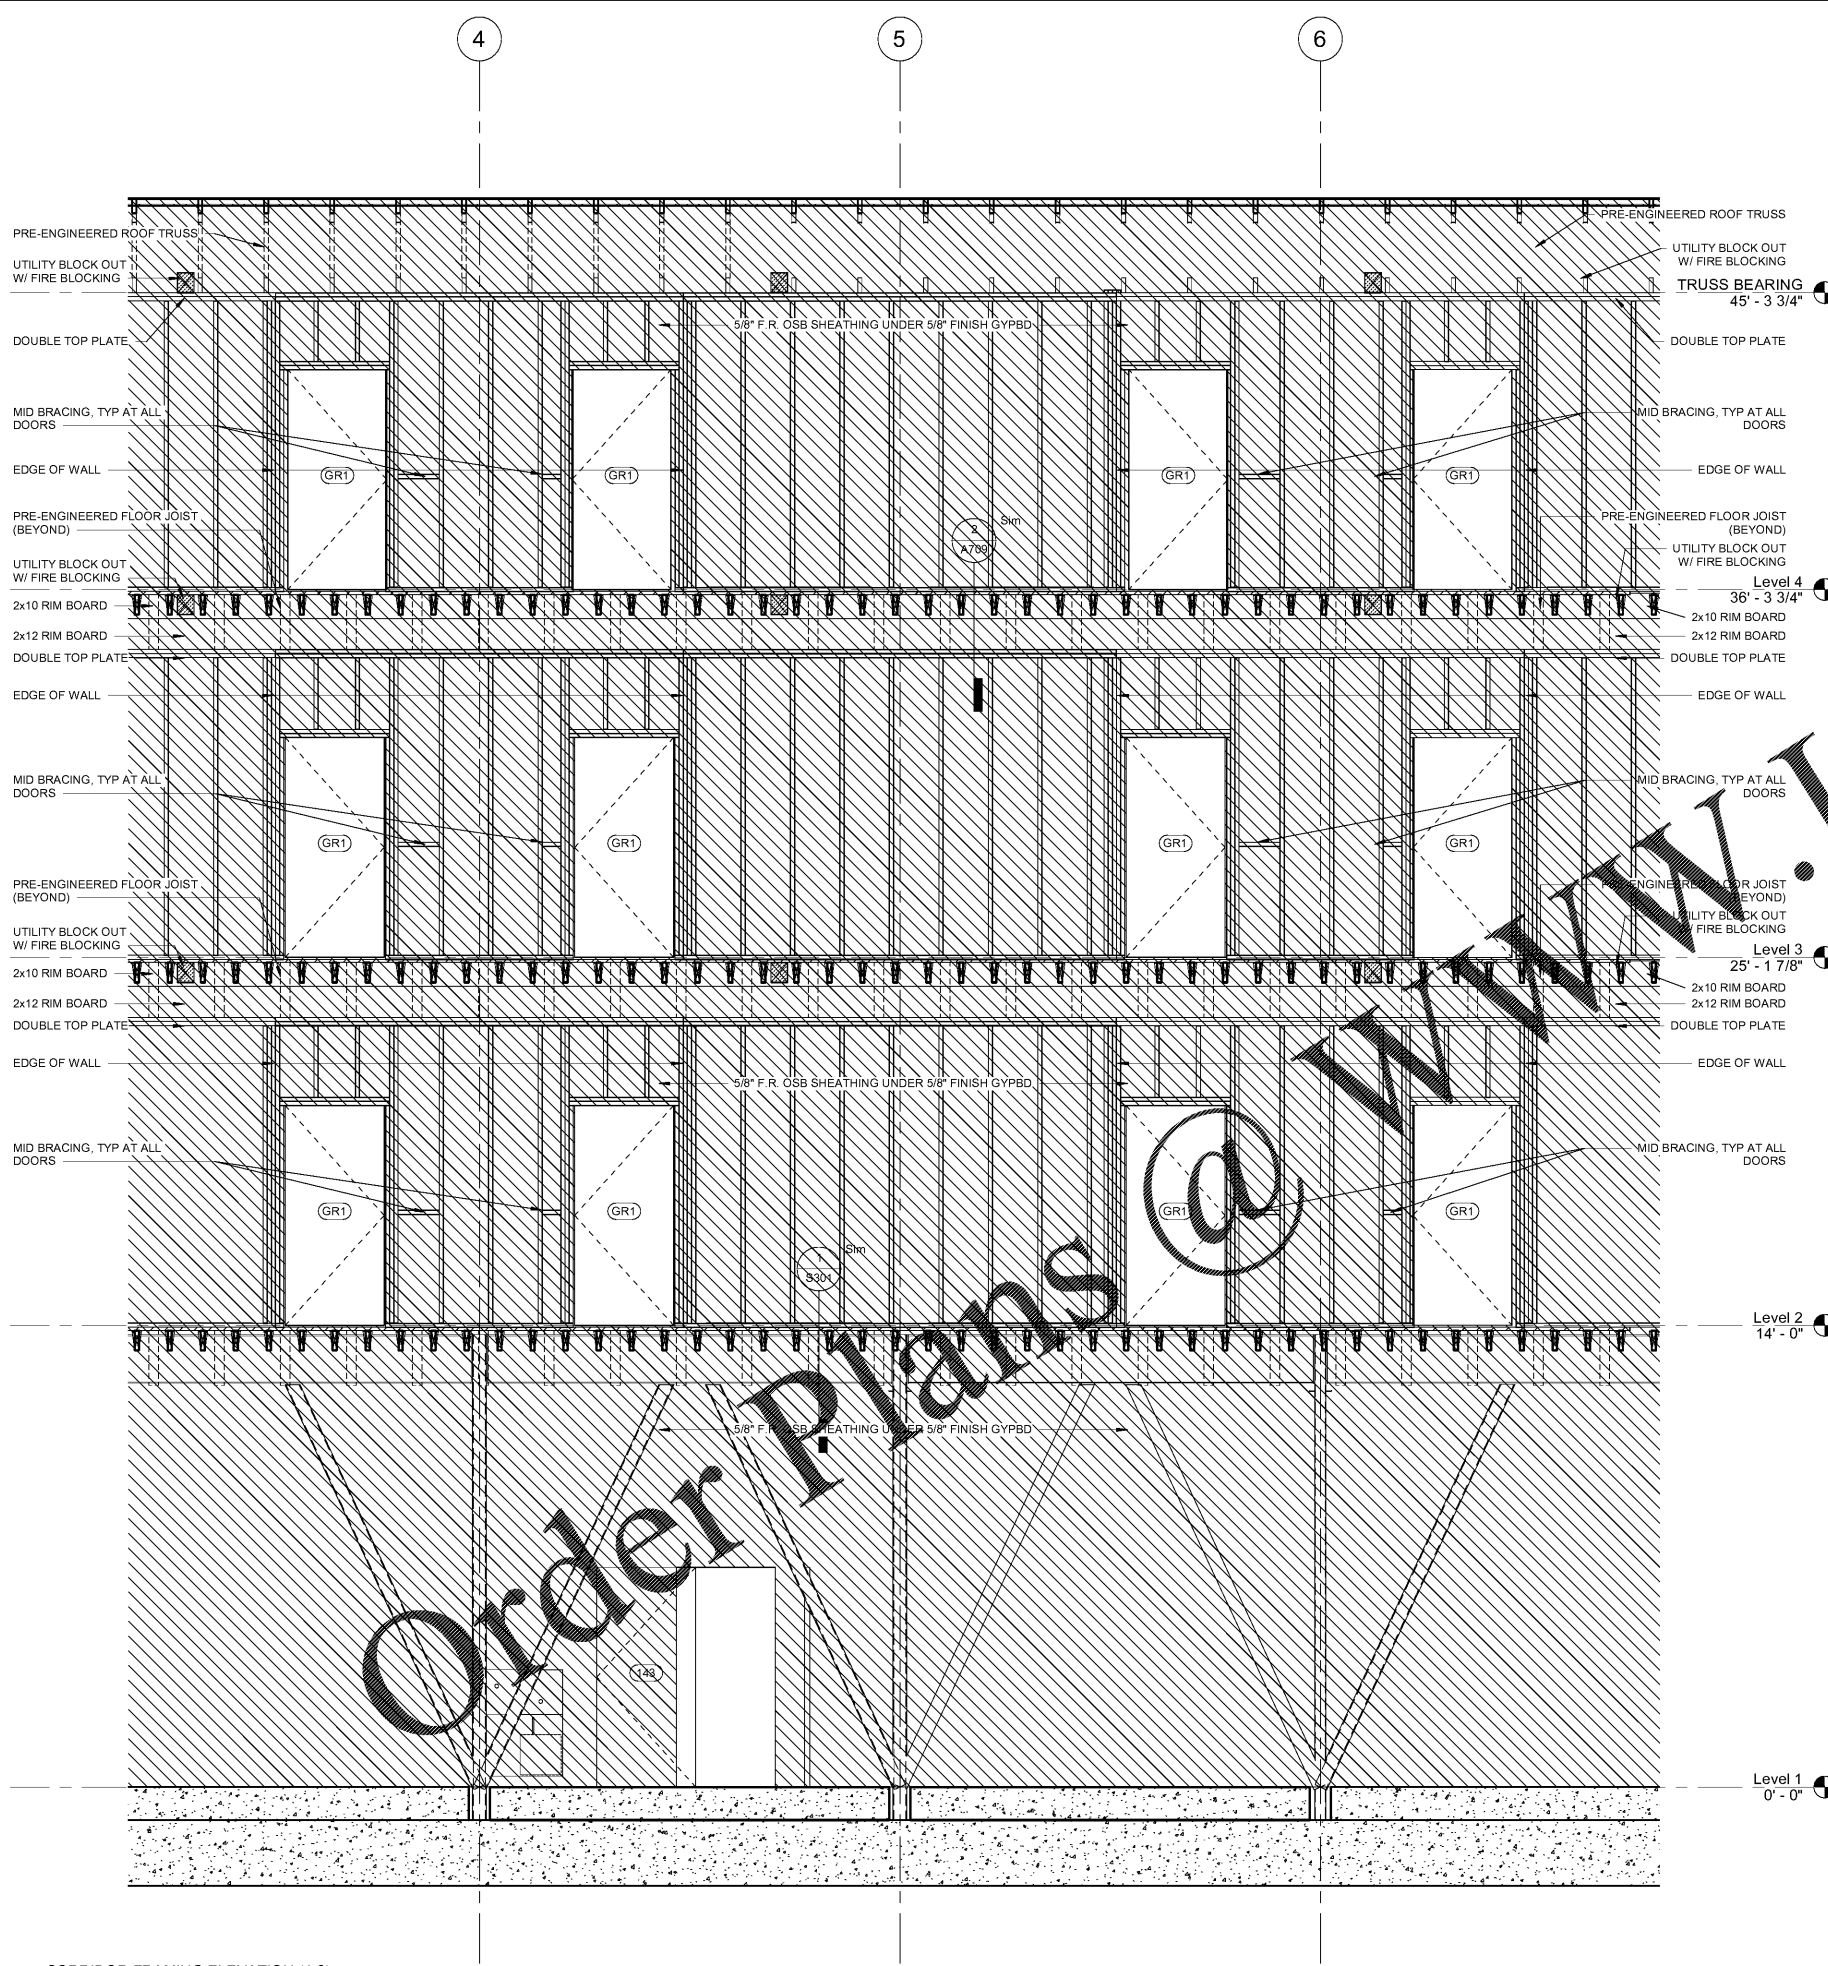

1 CORRIDOR FRAMING ELEVATION (4-6)  
 3/8" = 1'-0"

THESE DRAWINGS ARE PRELIMINARY IN NATURE AND INTENDED FOR REVIEW AND PERMITTING. DRAWINGS ARE NOT TO BE USED FOR CONSTRUCTION WITHOUT ARCHITECT'S AND ENGINEER'S SIGNATURE AND THEIR DATE OF ISSUE FOR CONSTRUCTION.  
 RECORD

**JSA ARCHITECTS**  
 9726 E. 42nd St. SUITE 153  
 TULSA, OK 74146  
 918.640.6800  
 JHNSANFORD@AOL.COM  
 Copyright 2019 John Sanford  
 JOHN SANFORD,  
 AIA, NCARB  
 TN LICENSE #106056  
 4/4/2019  
 2:05:50 PM  
  
 John Sanford  
 NOT VALID FOR CONSTRUCTION UNLESS SIGNED IN THIS BLOCK

PROPOSED HOLIDAY INN LI 9383  
 215 CRACKER BARREL DR., CLARKSVILLE  
 MONTGOMERY COUNTY, TENNESSEE  
 PERMIT NO: .....  
 4/4/2019  
 2:05:50 PM

No.	Description	Date

SHEET  
**A710**  
 FRAMING ELEVATION