


THESE DRAWINGS ARE PRELIMINARY IN NATURE AND INTENDED FOR REVIEW AND PERMITTING. DRAWINGS ARE NOT TO BE USED FOR CONSTRUCTION WITHOUT ARCHITECTS AND ENGINEER'S SIGNATURE AND THEIR DATE OF ISSUE FOR CONSTRUCTION.

LASLEY ENGINEERING, P.C.

P.O. BOX 700995
TULSA, OK 74170
918.596.5825
lasleyeng@gmail.com

DONALD E. LASLEY
PE #122364

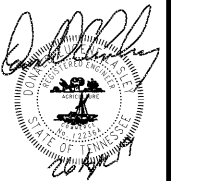

4/26/2019 8:34:28 AM
NOT VALID FOR CONSTRUCTION UNLESS SIGNED IN THIS BLOCK


PROPOSED HOLIDAY INN LI 9383
215 CRACKER BARREL DR., CLARKSVILLE
MONTGOMERY COUNTY, TENNESSEE

PERMIT NO:

No.	Description	Date

SHEET

S104
4th Floor Shearwall

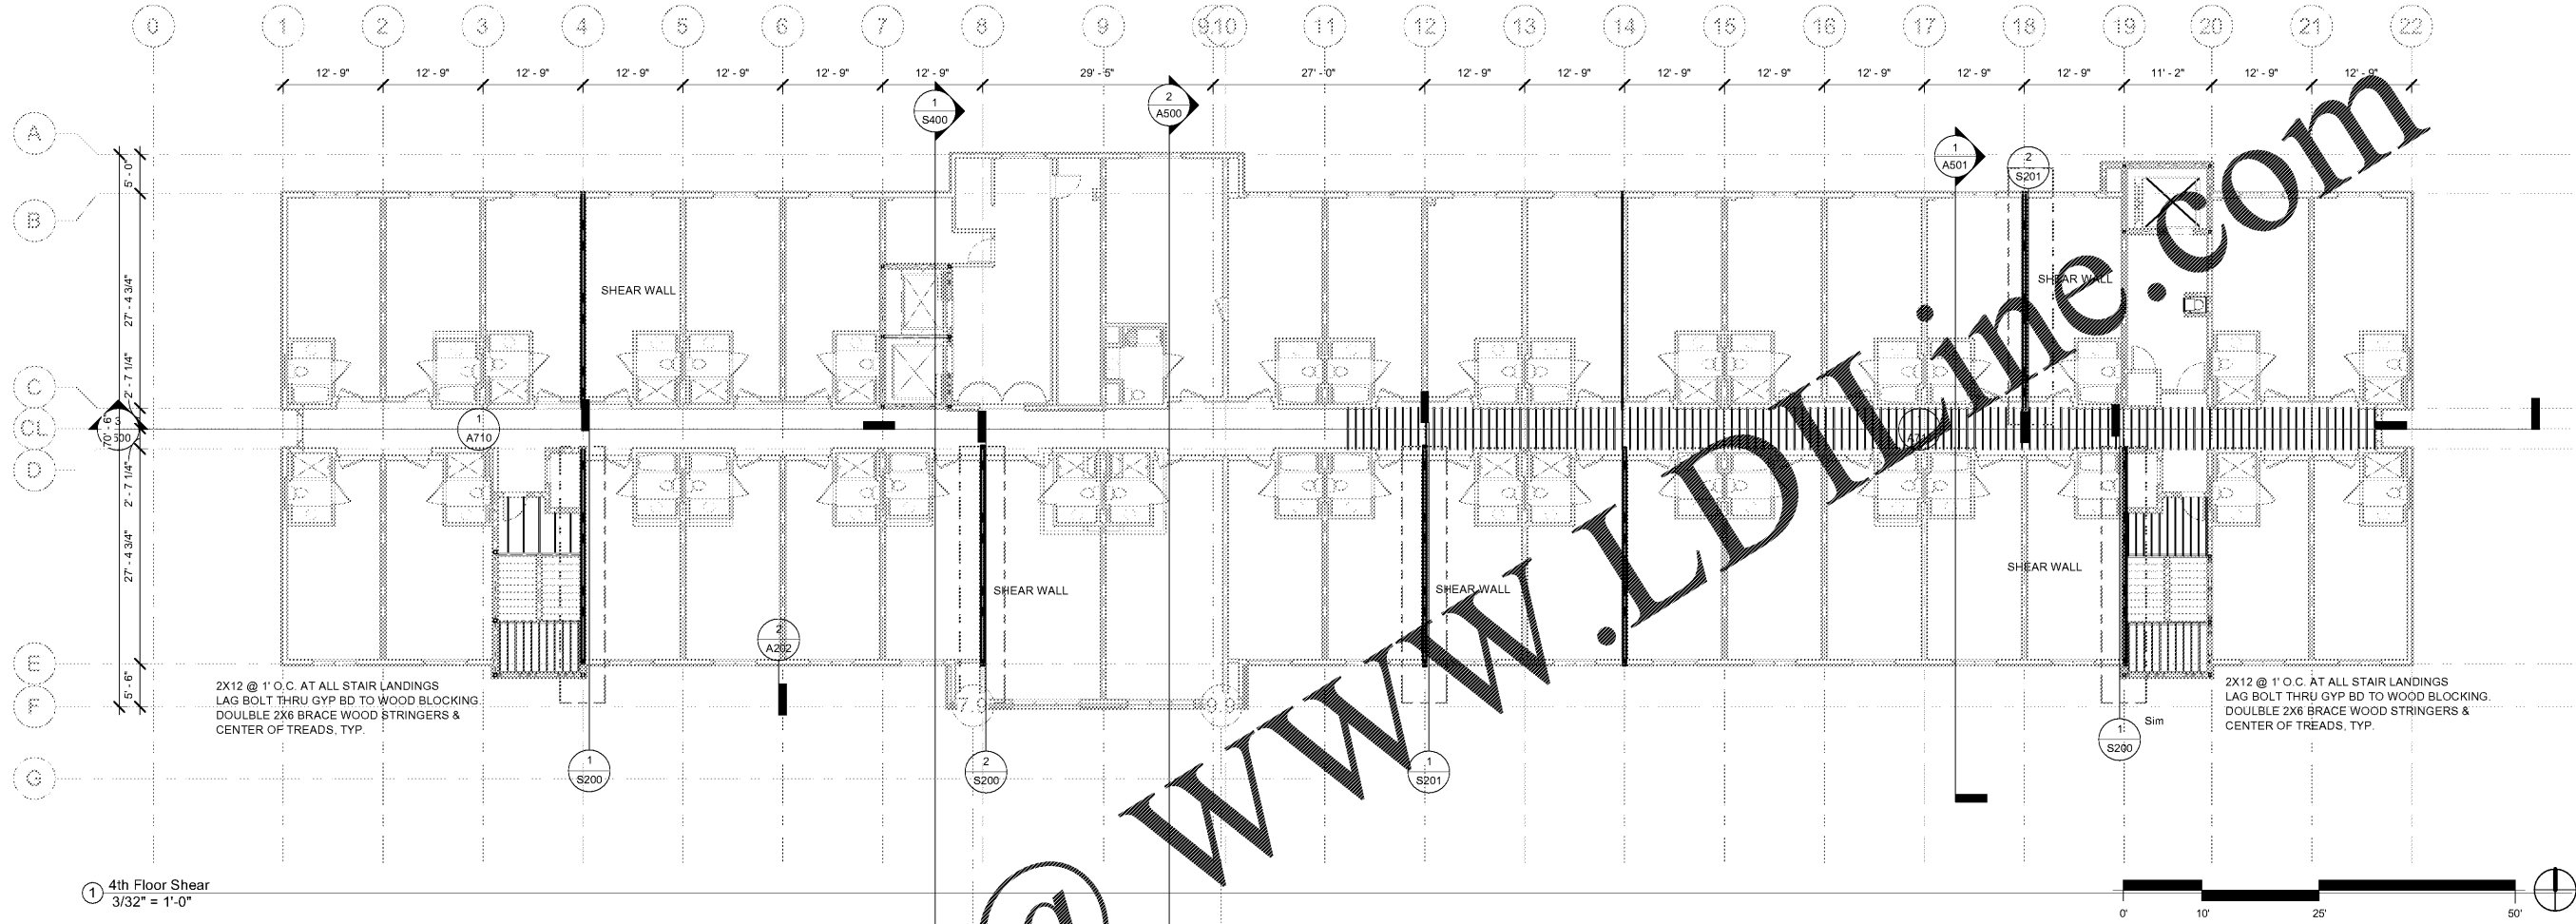

① 4th Floor Shear
3/32" = 1'-0"

Order Plans @ www.LDOnline.com