



① LONG BRACE C(4-8)
1/4" = 1'-0"

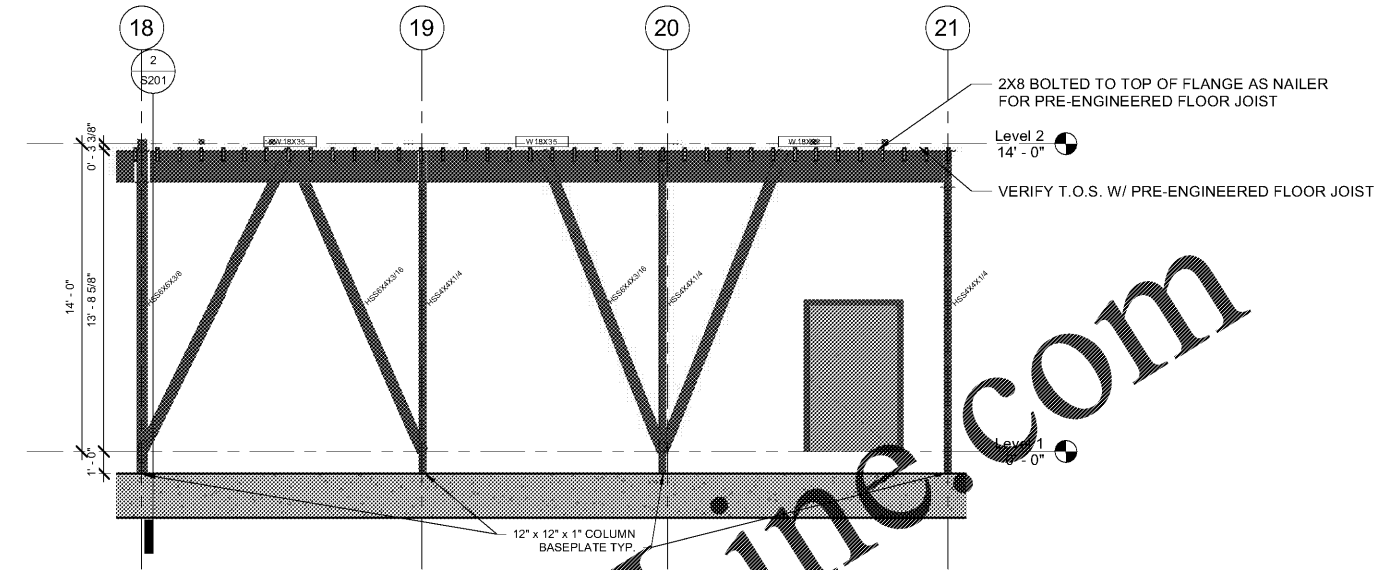

② LONG BRACE C(18-21)
1/4" = 1'-0"

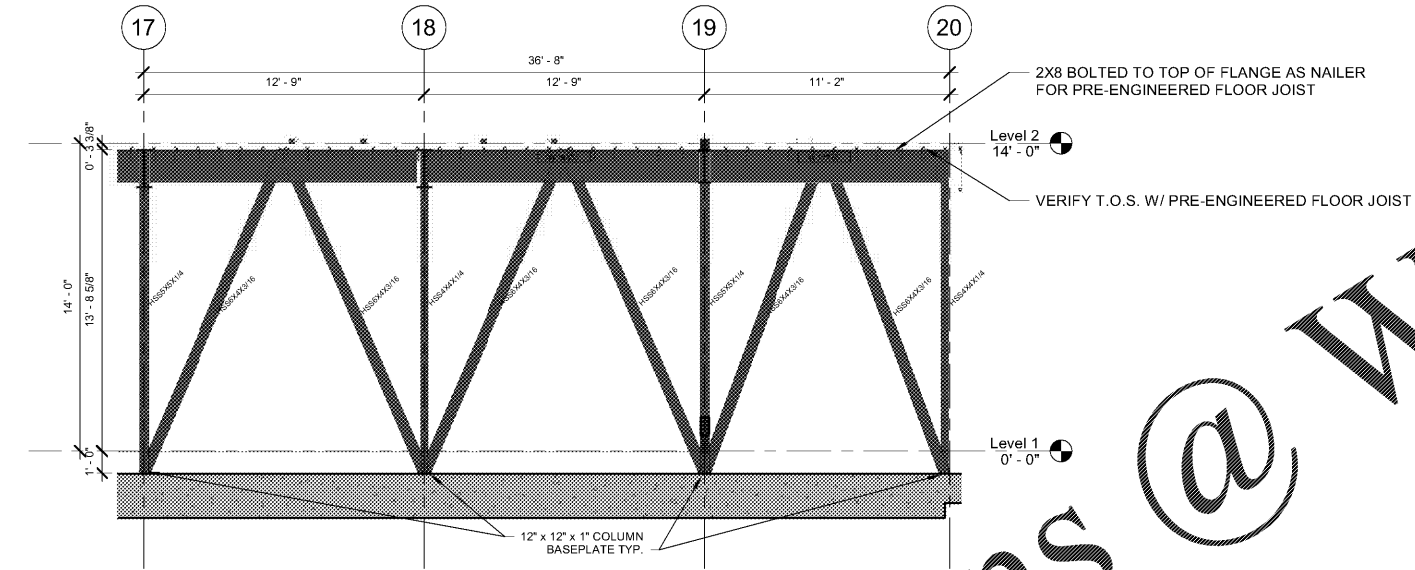


③ LONG BRACE D(17-20)
1/4" = 1'-0"

NOTE: SEE 1/S301 FOR SHEAR WALL BEAM ANCHOR DETAIL

Order Plans @ WWW.LDILine.com

THESE DRAWINGS ARE PRELIMINARY IN NATURE AND INTENDED FOR REVIEW AND PERMITTING. DRAWINGS ARE NOT TO BE USED FOR CONSTRUCTION WITHOUT ARCHITECTS AND ENGINEER'S SIGNATURE AND THEIR DATE OF ISSUE FOR CONSTRUCTION.

LASLEY ENGINEERING, P.C.
P.O. BOX 700995
TULSA, OK 74170
918.596.3925
lasleyeng@gmail.com
DONALD E. LASLEY
PE #122364

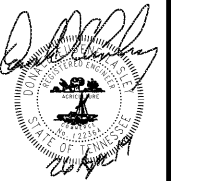

4/26/2019 8:34:57 AM
NOT VALID FOR CONSTRUCTION UNLESS SIGNED IN THIS BLOCK

PROPOSED HOLIDAY INN LI 9383
215 CRACKER BARREL DR., CLARKSVILLE
MONTGOMERY COUNTY, TENNESSEE
PERMIT NO:

No.	Description	Date

SHEET
S202
LONGITUDINAL BRACING