



Geary Engineering
 5502 Walsh Lane Suite 102
 Rogers, AR. 72758
 Phone: (479) 464-8006
 E-mail: tgeary@gearyeng.com
 Web: www.gearyeng.com

THESE DRAWINGS ARE PRELIMINARY IN NATURE AND INTENDED FOR REVIEW AND PERMITTING. DRAWINGS ARE NOT TO BE USED FOR CONSTRUCTION WITHOUT ARCHITECT'S AND ENGINEER'S SIGNATURE AND THEIR DATE OF ISSUE FOR CONSTRUCTION.



9726 E. 42nd St. SUITE 153
 TULSA, OK 74146
 918.640.6800
 JHNSANFORD@AOL.COM

Copyright 2019 John Sanford

JOHN SANFORD,
 AIA, NCARB
 TN LICENSE #106056

NOT VALID FOR CONSTRUCTION UNLESS SIGNED IN THIS BLOCK

PROPOSED HOLIDAY INN L19383
 215 CRACKER BARREL DR., CLARKSVILLE, TN
 MONTGOMERY COUNTY, TENNESSEE


PERMIT NO: _____
 GE#18002

No.	Description	Date

SHEET

E102
 POWER FLOOR
 PLAN - 1ST FLOOR

AREA RESCUE SYSTEM
 PROVIDE AN AREA RESCUE SYSTEM THAT WILL PROVIDE TWO WAY COMMUNICATION BETWEEN THE STAIRWELLS AND THE RESCUE COORDINATION PANEL AT THE RECEPTION AREA. TWO STATION WILL BE REQUIRED AT EACH LANDING. EACH STATION SYSTEM TO BE U.L. LISTED AND INSTALLED BY A LICENSE CONTRACTOR.

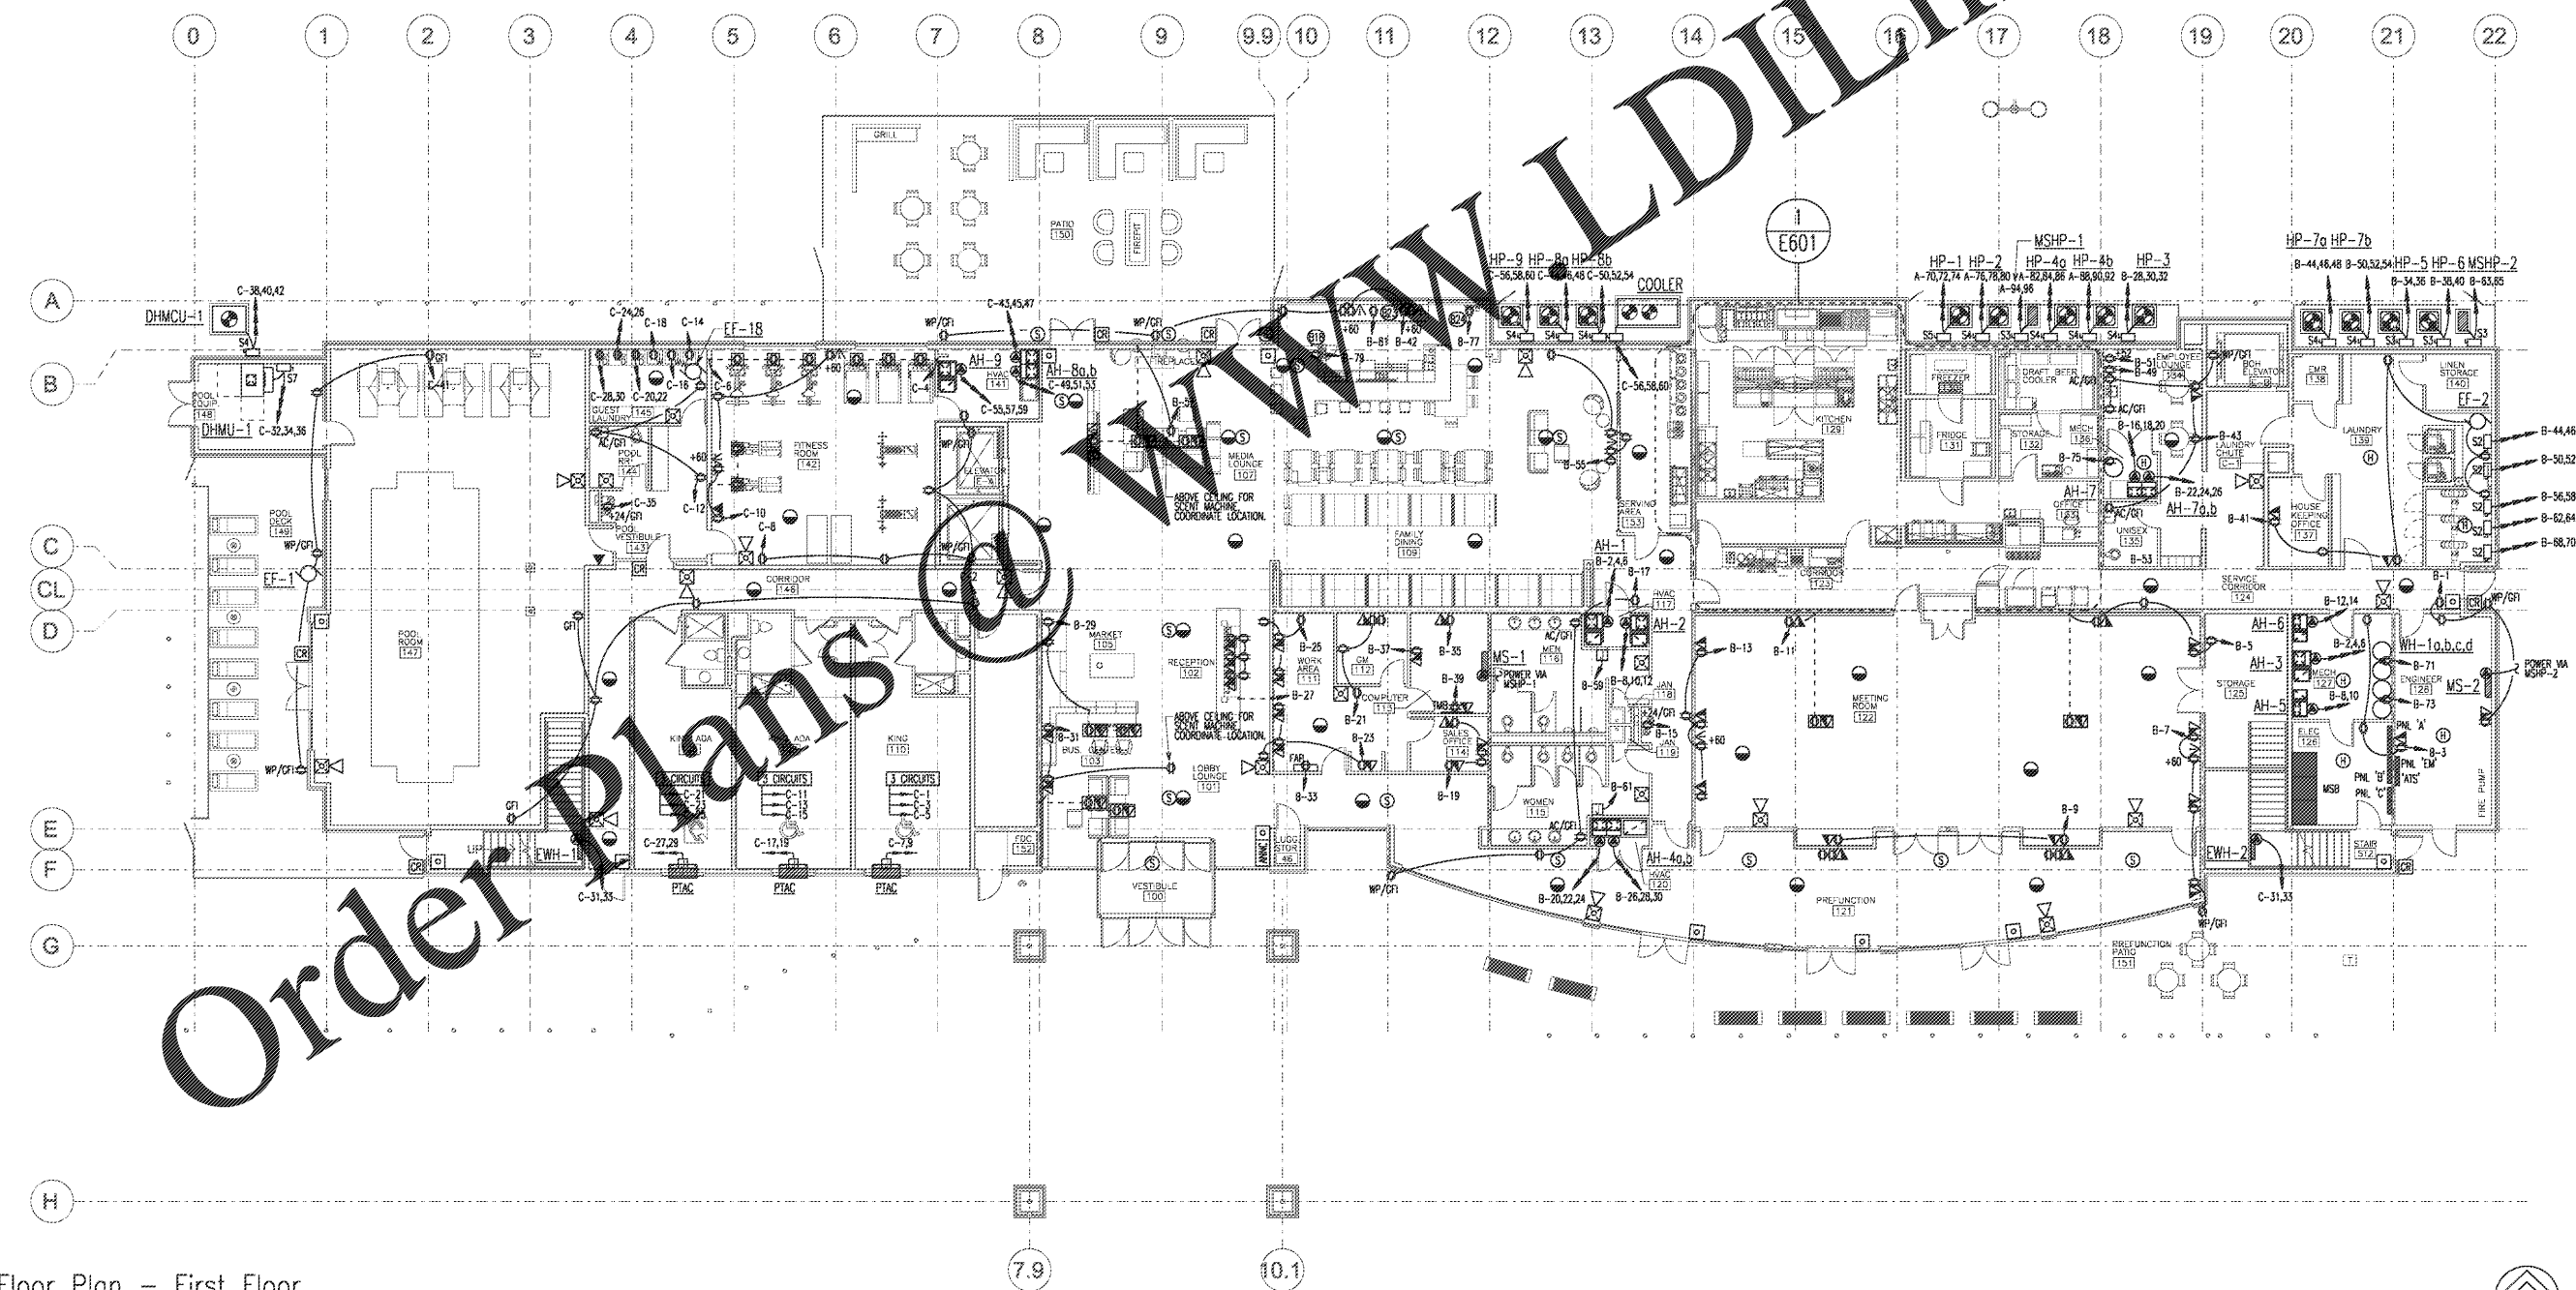

Order Plans @

1 Power Floor Plan - First Floor
 3/32"=1'-0"



© 2019 JSA ARCHITECTS. ALL RIGHTS RESERVED. THIS DRAWING IS THE PROPERTY OF JSA ARCHITECTS. ANY REPRODUCTION, DISTRIBUTION, OR DISSEMINATION OF THIS DRAWING WITHOUT THE WRITTEN PERMISSION OF JSA ARCHITECTS IS STRICTLY PROHIBITED. JSA ARCHITECTS SHALL BE RESPONSIBLE FOR THE ACCURACY OF THE INFORMATION PROVIDED HEREIN. ALL THIRD PARTY INFORMATION IS PROVIDED AS IS WITHOUT WARRANTY OF ANY KIND.