



Geary Engineering  
 5502 Walsh Lane Suite 102  
 Rogers, AR. 72758  
 Phone: (479) 464-8006  
 E-mail: tgeary@gearyeng.com  
 Web: www.gearyeng.com

THESE DRAWINGS ARE PRELIMINARY IN NATURE AND INTENDED FOR REVIEW AND PERMITTING. DRAWINGS ARE NOT TO BE USED FOR CONSTRUCTION WITHOUT ARCHITECT'S AND ENGINEER'S SIGNATURE AND THEIR DATE OF ISSUE FOR CONSTRUCTION.




9726 E. 42nd St. SUITE 153  
 TULSA, OK 74146  
 918.640.6800  
 JHNSANFORD@AOL.COM

Copyright 2019 John Sanford  
 JOHN SANFORD,  
 AIA, NCARB  
 TN LICENSE #106056

NOT VALID FOR CONSTRUCTION UNLESS SIGNED IN THIS BLOCK

WWW.LDILine.com

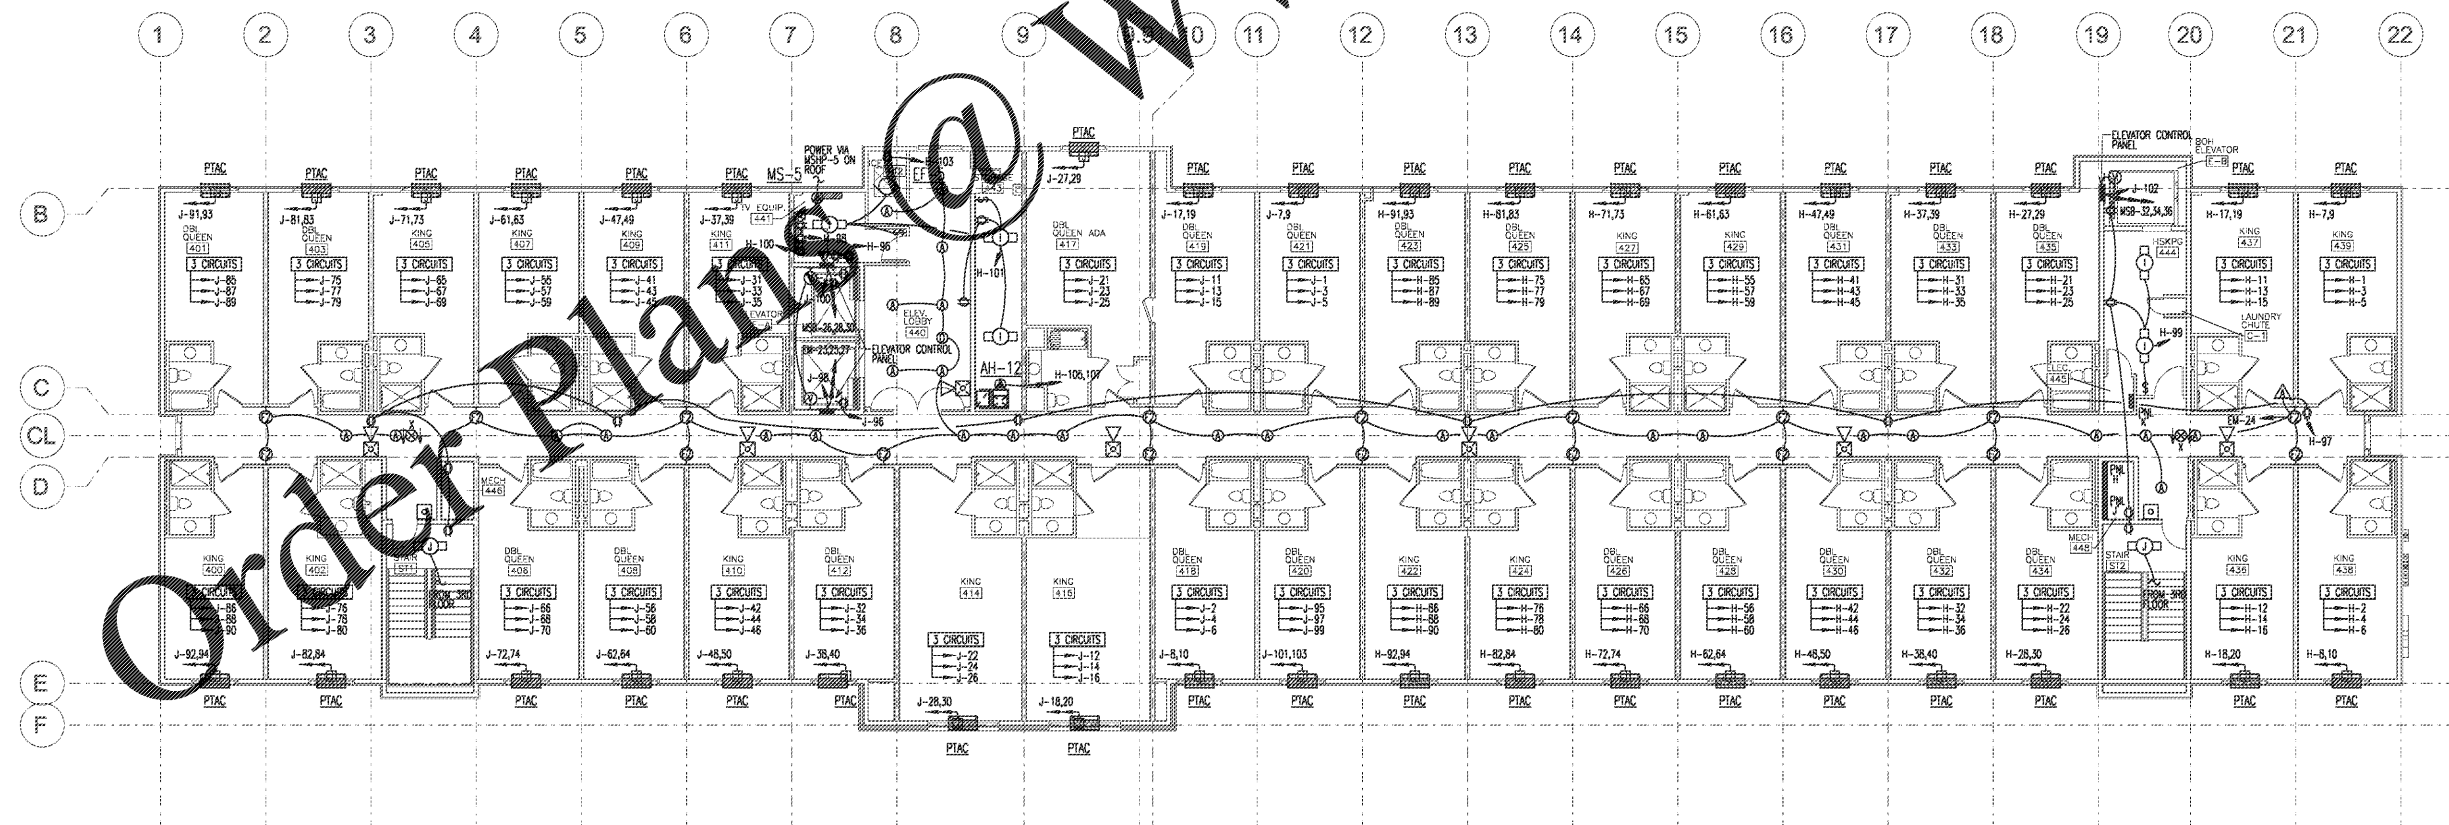

PROPOSED HOLIDAY INN LI9383  
 215 CRACKER BARREL DR., CLARKSVILLE, TN  
 MONTGOMERY COUNTY, TENNESSEE

PERMIT NO: \_\_\_\_\_  
 GE18002

No.	Description	Date

SHEET

**E401**  
 LIGHTING &  
 POWER FLOOR  
 PLAN - 4TH FLOOR

1 Power & Lighting Floor Plan - Fourth Floor  
 3/32" = 1'-0"



© 2019 LDILine.com. ALL RIGHTS RESERVED. THIS DRAWING IS THE PROPERTY OF LDILine.com. NO PART OF THIS DRAWING IS TO BE REPRODUCED, COPIED, OR TRANSMITTED IN ANY FORM OR BY ANY MEANS, ELECTRONIC OR MECHANICAL, WITHOUT PERMISSION IN WRITING FROM LDILine.com. THE INFORMATION CONTAINED HEREIN IS FOR THE EXCLUSIVE USE OF THE CLIENT AND IS NOT TO BE USED FOR ANY OTHER PROJECT. LDILine.com AND ALL OTHER INFORMATION CONTAINED HEREIN IS THE PROPERTY OF LDILine.com.