



Geary Engineering
 5502 Walsh Lane Suite 102
 Rogers, AR. 72758
 Phone: (479) 464-8006
 E-mail: tgeary@gearyeng.com
 Web: www.gearyeng.com

THESE DRAWINGS ARE PRELIMINARY IN NATURE AND INTENDED FOR REVIEW AND PERMITTING. DRAWINGS ARE NOT TO BE USED FOR CONSTRUCTION WITHOUT ARCHITECT'S AND ENGINEER'S SIGNATURE AND THEIR DATE OF ISSUE FOR CONSTRUCTION.



9726 E. 42nd St. SUITE 153
 TULSA, OK 74146
 918.640.6800
 JHNSANFORD@AOL.COM

Copyright 2019 John Sanford

JOHN SANFORD,
 AIA, NCARB
 TN LICENSE #106056

NOT VALID FOR CONSTRUCTION UNLESS SIGNED IN THIS BLOCK

PROPOSED HOLIDAY INN LI9383
 215 CRACKER BARREL DR., CLARKSVILLE, TN
 MONTGOMERY COUNTY, TENNESSEE


PERMIT NO: _____

GE#18002

No.	Description	Date

SHEET

E501
 POWER FLOOR
 PLAN - ROOF

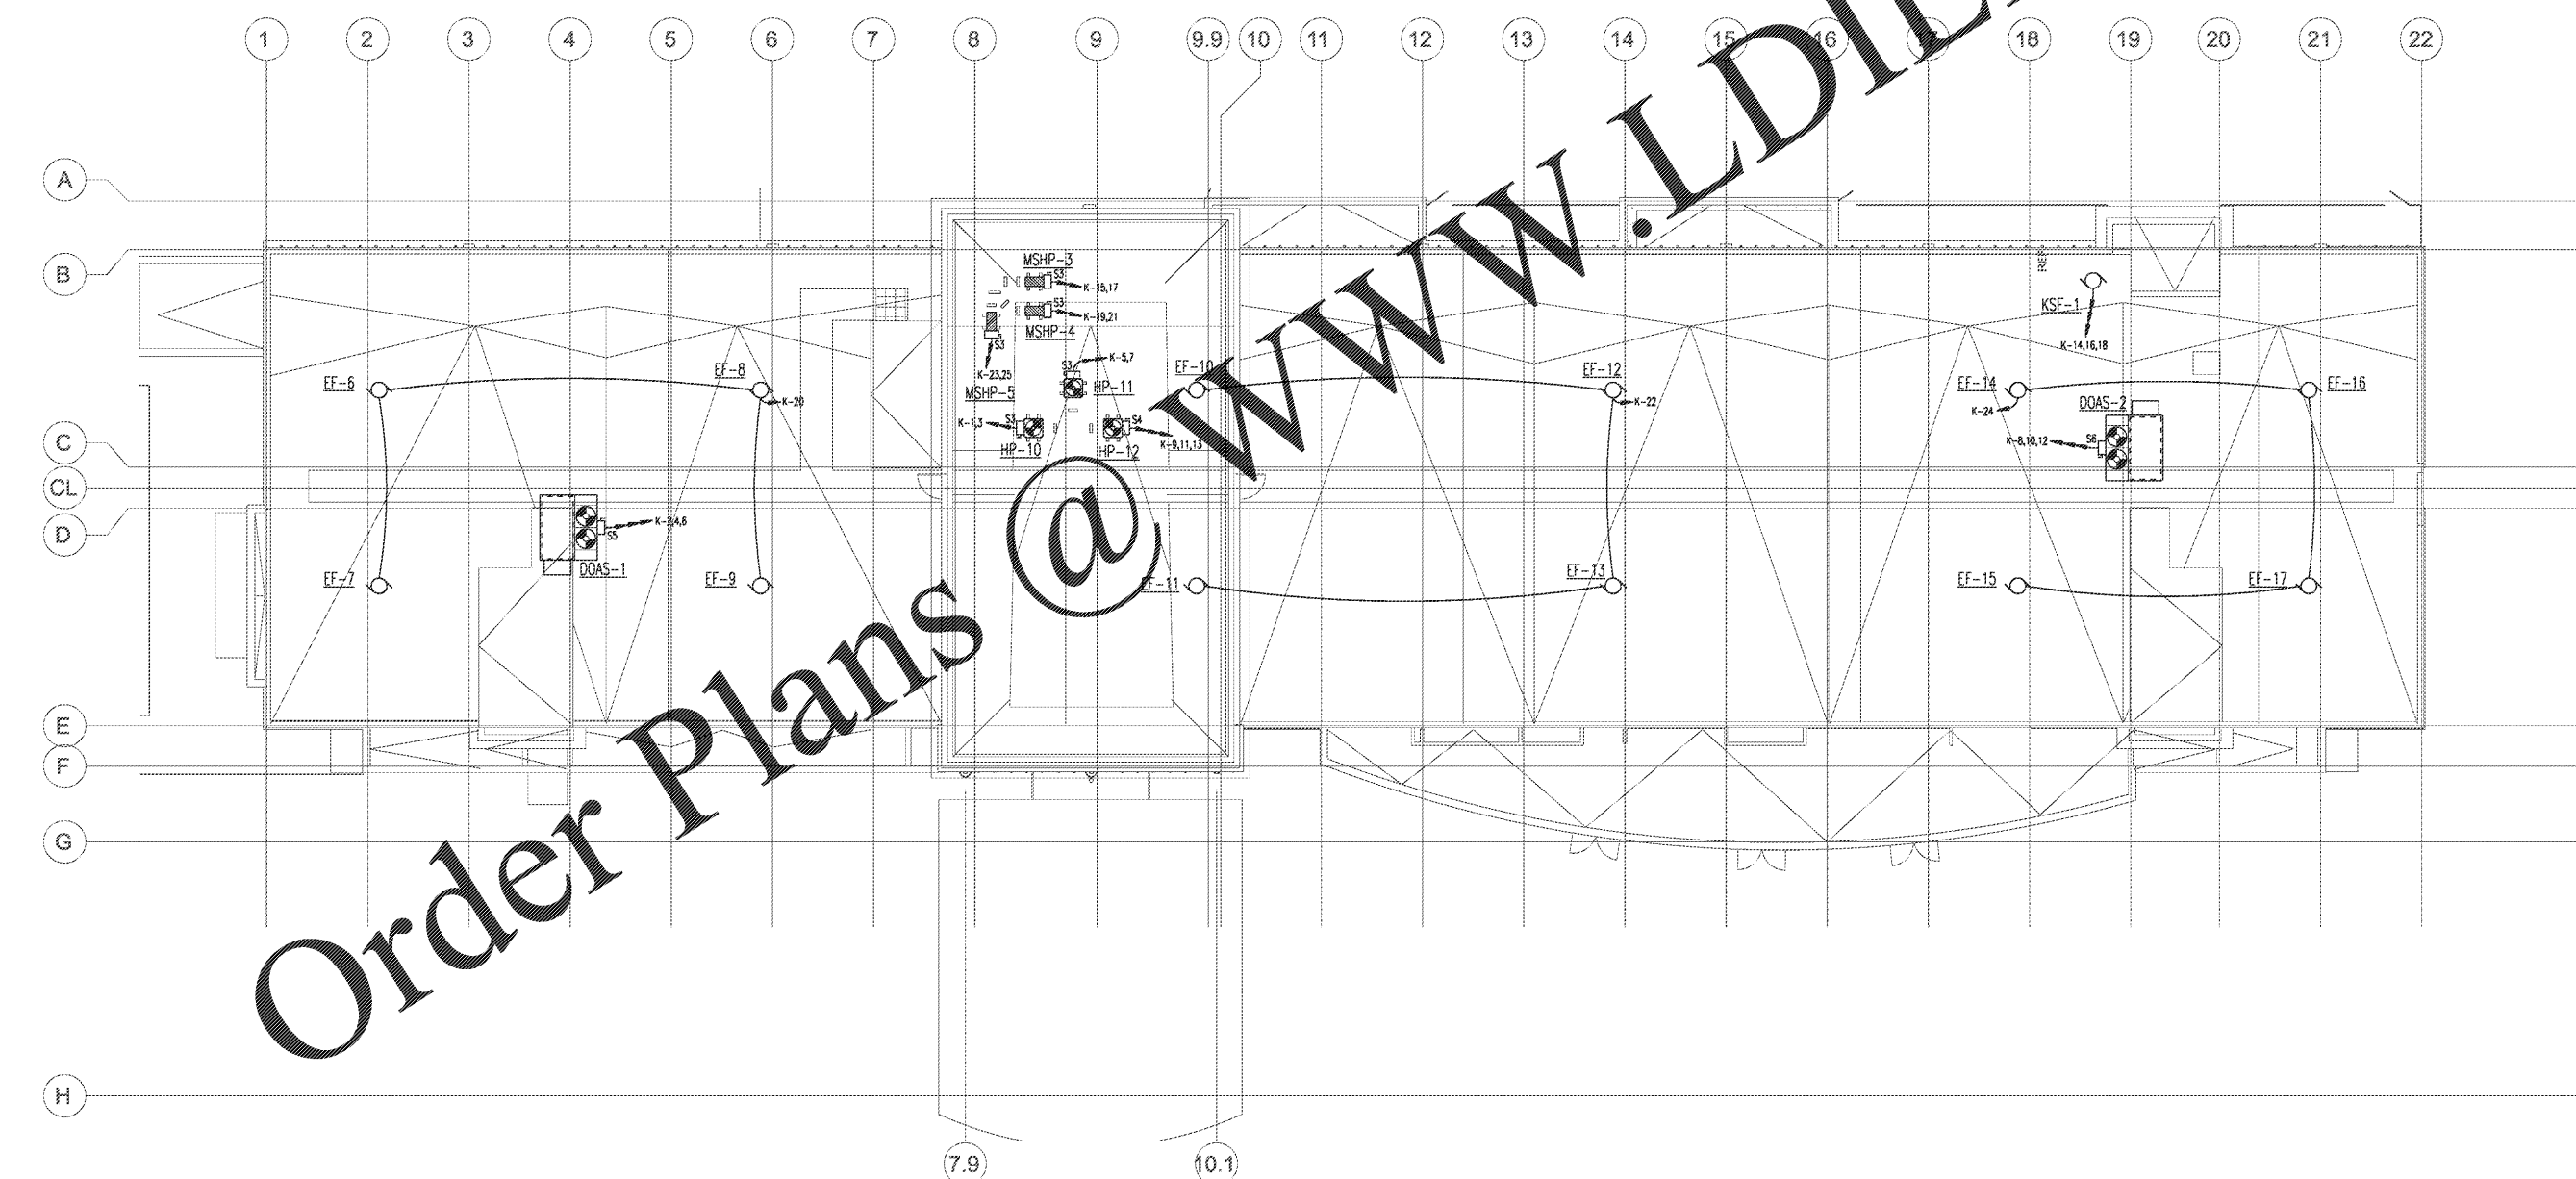

Order Plans @

1 Power Floor Plan - Roof
 3/32"=1'-0"

© 2019 LDILINE ARCHITECTS. ALL RIGHTS RESERVED. THIS DRAWING IS THE PROPERTY OF LDILINE ARCHITECTS. ANY REPRODUCTION OR DISTRIBUTION OF THIS DRAWING WITHOUT THE WRITTEN PERMISSION OF LDILINE ARCHITECTS IS PROHIBITED. ALL THIRD PARTY INFORMATION IS PROVIDED TO THE BEST OF OUR KNOWLEDGE.