



Geary Engineering  
 5502 Walsh Lane Suite 102  
 Rogers, AR. 72758  
 Phone: (479) 464-8006  
 E-mail: tgeary@gearyeng.com  
 Web: www.gearyeng.com

THESE DRAWINGS ARE PRELIMINARY IN NATURE AND INTENDED FOR REVIEW AND PERMITTING. DRAWINGS ARE NOT TO BE USED FOR CONSTRUCTION WITHOUT ARCHITECT'S AND ENGINEER'S SIGNATURE AND THEIR DATE OF ISSUE FOR CONSTRUCTION.



9726 E. 42nd St. SUITE 153  
 TULSA, OK 74146  
 918.640.6800  
 JHNSANFORD@AOL.COM

Copyright 2018 John Sanford

JOHN SANFORD,  
 AIA, NCARB  
 TN LICENSE #106056

NOT VALID FOR CONSTRUCTION UNLESS SIGNED IN THIS BLOCK


PROPOSED HOLIDAY INN LI9383  
 CRACKER BARREL DRIVE, CLARKSVILLE, TN

PERMIT NO: \_\_\_\_\_  
 11/27/2018  
 3:23:39 PM

No.	Description	Date

SHEET

**P201**  
 WASTE & VENT  
 FLOOR PLAN -  
 SECOND FLOOR

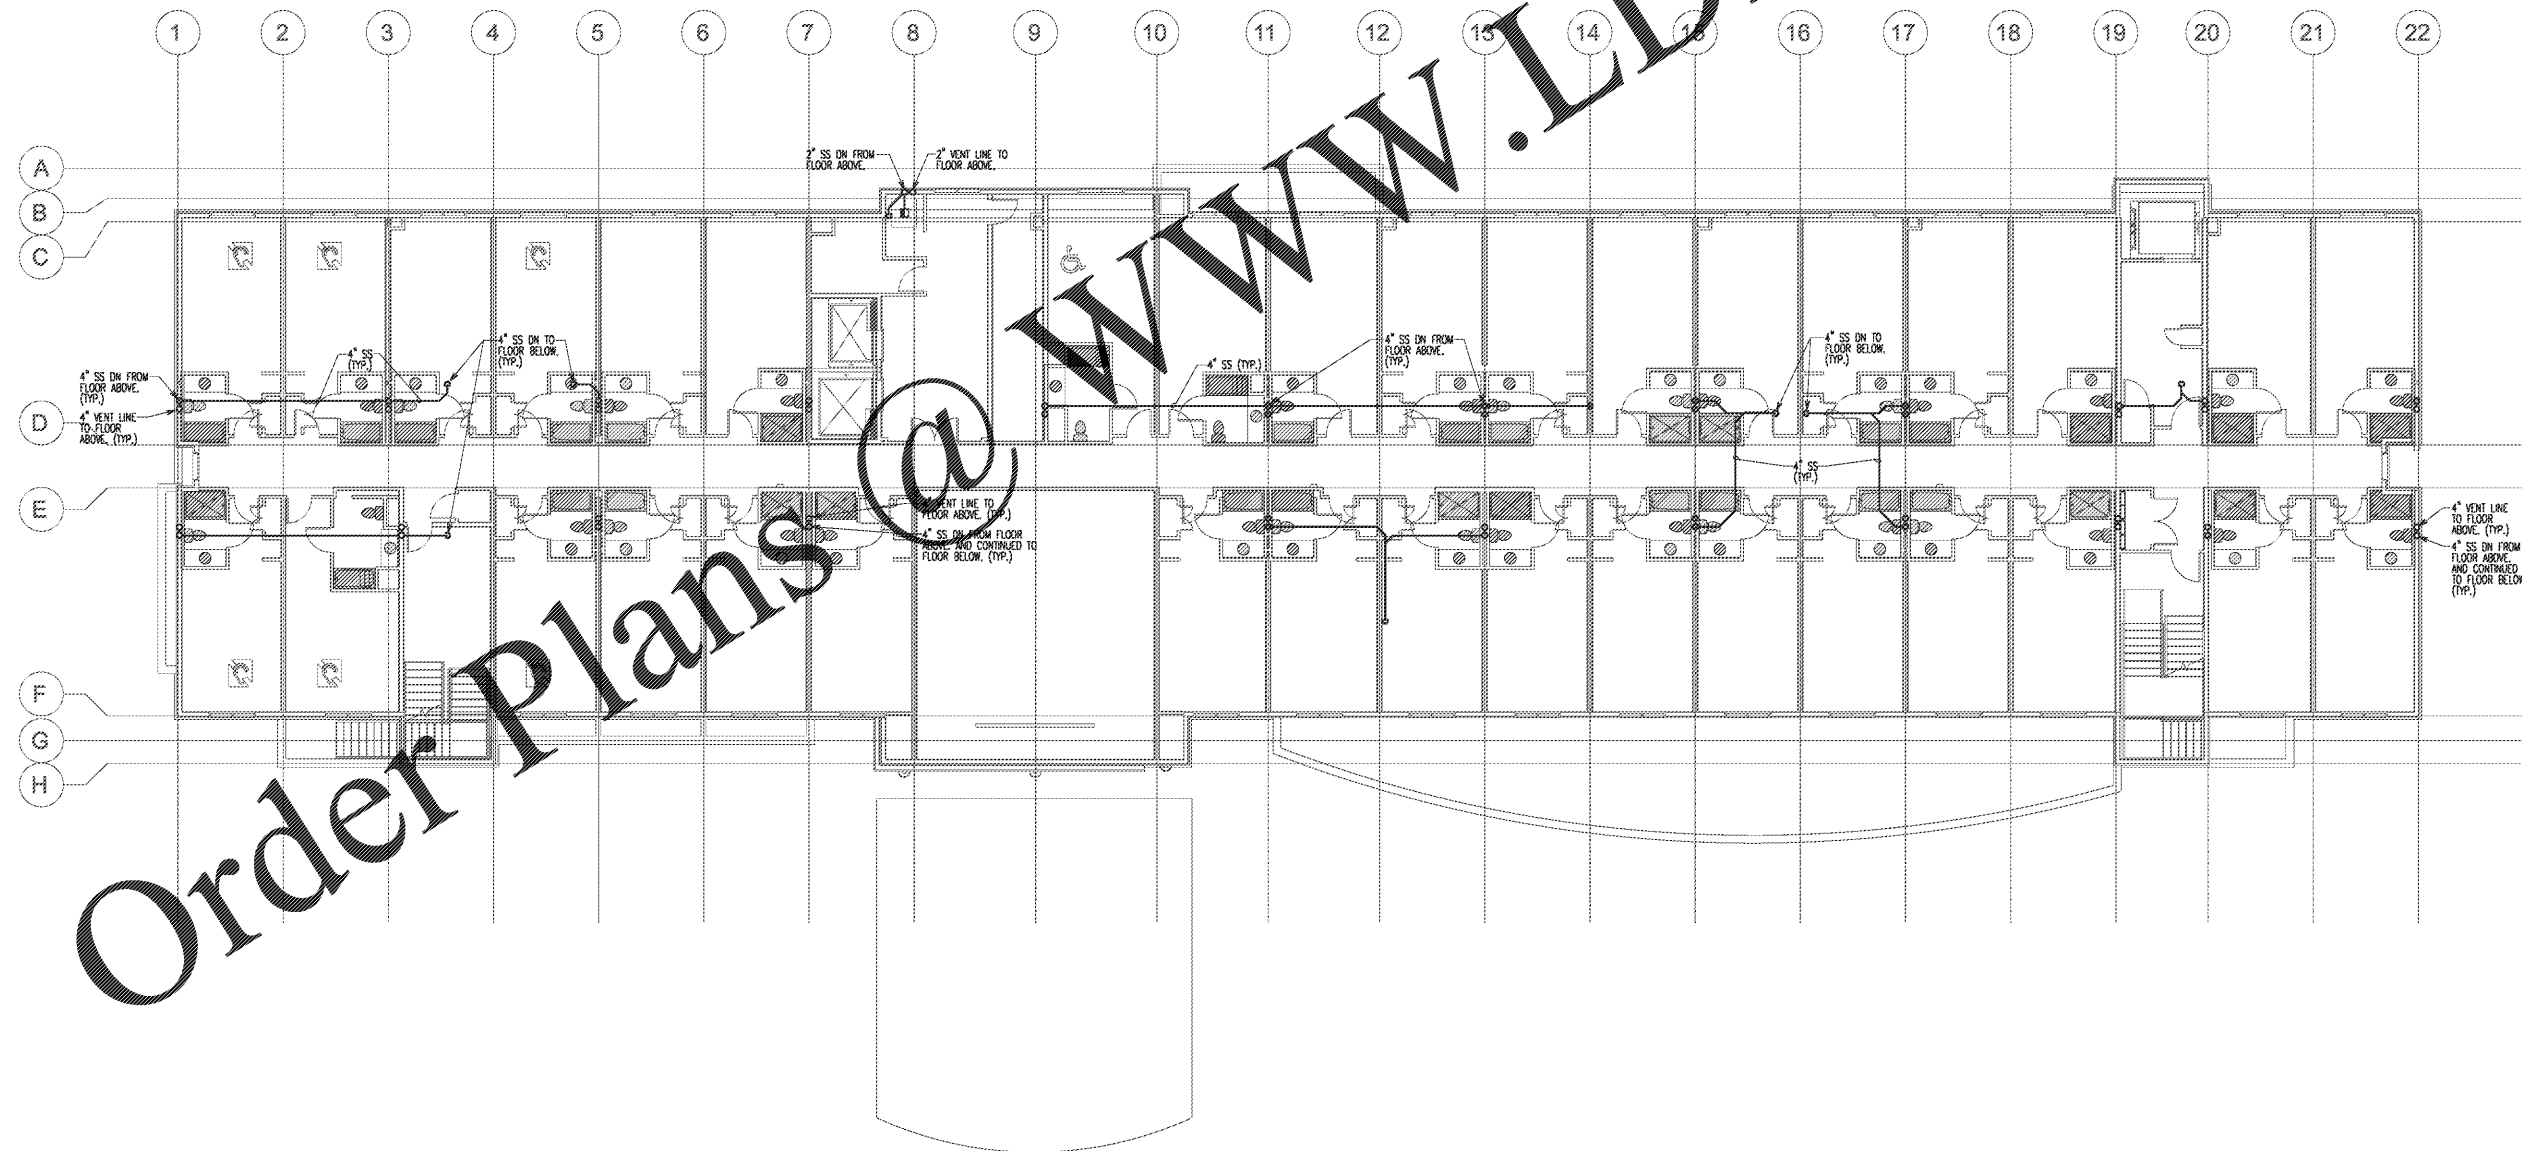

1 Waste & Vent Plumbing Floor Plan - Second Floor  
 3/32" = 1'-0"



© 2018 JSA ARCHITECTS. ALL RIGHTS RESERVED. THIS DRAWING IS THE PROPERTY OF JSA ARCHITECTS. NO PART OF THIS DRAWING IS TO BE REPRODUCED OR TRANSMITTED IN ANY FORM OR BY ANY MEANS, ELECTRONIC OR MECHANICAL, INCLUDING PHOTOCOPYING, RECORDING, OR BY ANY INFORMATION STORAGE AND RETRIEVAL SYSTEM, WITHOUT THE WRITTEN PERMISSION OF JSA ARCHITECTS. ALL THIRD PARTY INFORMATION IS THE PROPERTY OF THE ORIGINAL PROVIDER AND IS NOT TO BE REPRODUCED OR TRANSMITTED IN ANY FORM OR BY ANY MEANS, ELECTRONIC OR MECHANICAL, INCLUDING PHOTOCOPYING, RECORDING, OR BY ANY INFORMATION STORAGE AND RETRIEVAL SYSTEM, WITHOUT THE WRITTEN PERMISSION OF THE ORIGINAL PROVIDER.