



Geary Engineering
 5502 Walsh Lane Suite 102
 Rogers, AR. 72758
 Phone: (479) 464-8006
 E-mail: tgeary@gearyeng.com
 Web: www.gearyeng.com

THESE DRAWINGS ARE PRELIMINARY IN NATURE AND INTENDED FOR REVIEW AND PERMITTING. DRAWINGS ARE NOT TO BE USED FOR CONSTRUCTION WITHOUT ARCHITECT'S AND ENGINEER'S SIGNATURE AND THEIR DATE OF ISSUE FOR CONSTRUCTION.



9726 E. 42nd St. SUITE 153
 TULSA, OK 74146
 918.640.6800
 JHNSANFORD@AOL.COM

Copyright 2018 John Sanford

JOHN SANFORD,
 AIA, NCARB
 TN LICENSE #106056

NOT VALID FOR CONSTRUCTION UNLESS SIGNED IN THIS BLOCK

PROPOSED HOLIDAY INN LI9383
 CRACKER BARREL DRIVE, CLARKSVILLE, TN

PERMIT NO: _____
 11/27/2018
 3:23:39 PM


No.	Description	Date

SHEET

P301
 WATER & SEWER
 FLOOR PLAN -
 THIRD FLOOR

WWW.LDILine.com

Order Plans @

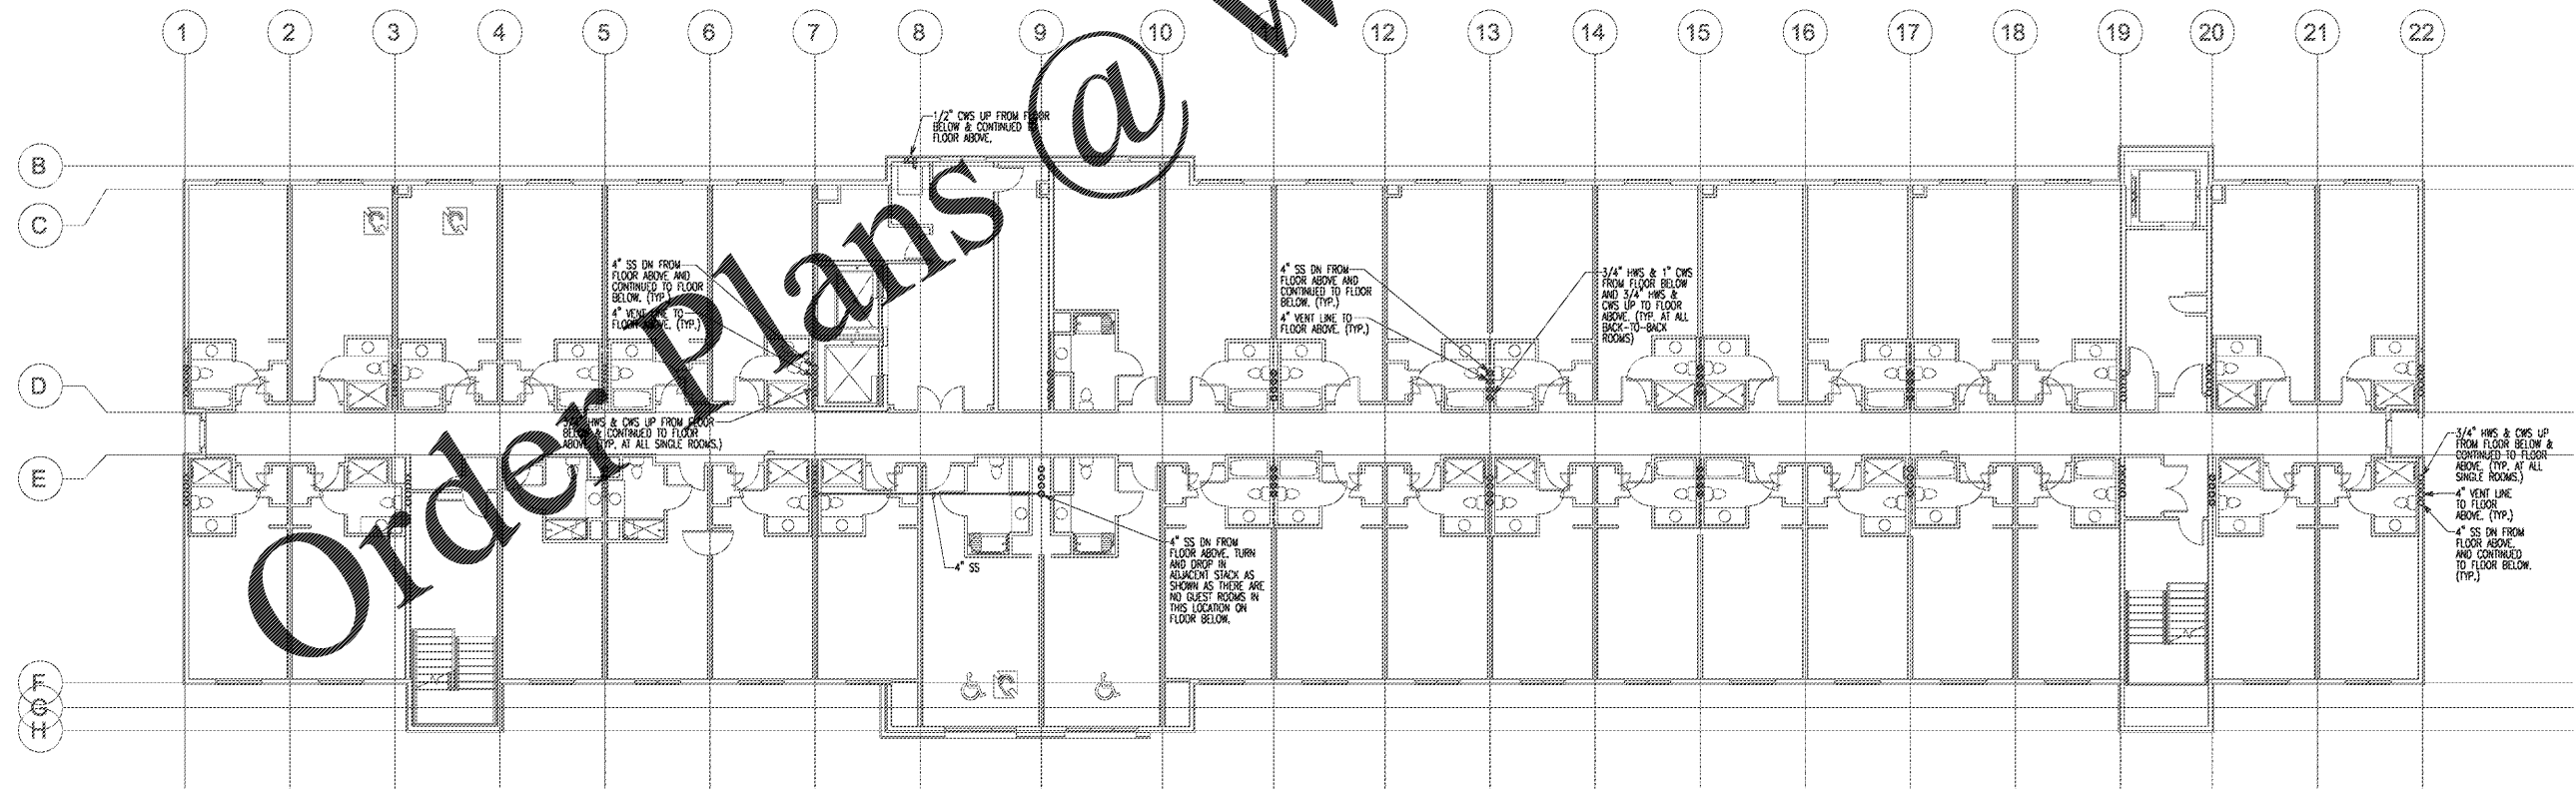

1 Waste & Vent Plumbing and Hot & Cold Water Piping Floor Plan - Third Floor
 3/32"=1'-0"



© 2018 LDILine.com. ALL RIGHTS RESERVED. THIS DRAWING IS THE PROPERTY OF LDILine.com. ANY REPRODUCTION OR DISTRIBUTION OF THIS DRAWING WITHOUT THE WRITTEN PERMISSION OF LDILine.com IS PROHIBITED. ALL THIRD PARTY INFORMATION IS THE PROPERTY OF THE RESPECTIVE OWNERS. LDILine.com IS NOT RESPONSIBLE FOR THE ACCURACY OF ANY INFORMATION PROVIDED BY ANY OTHER PARTY.