


STAIR 3
55' CLEAR - 197
CAPACITY
107 REQUIRED

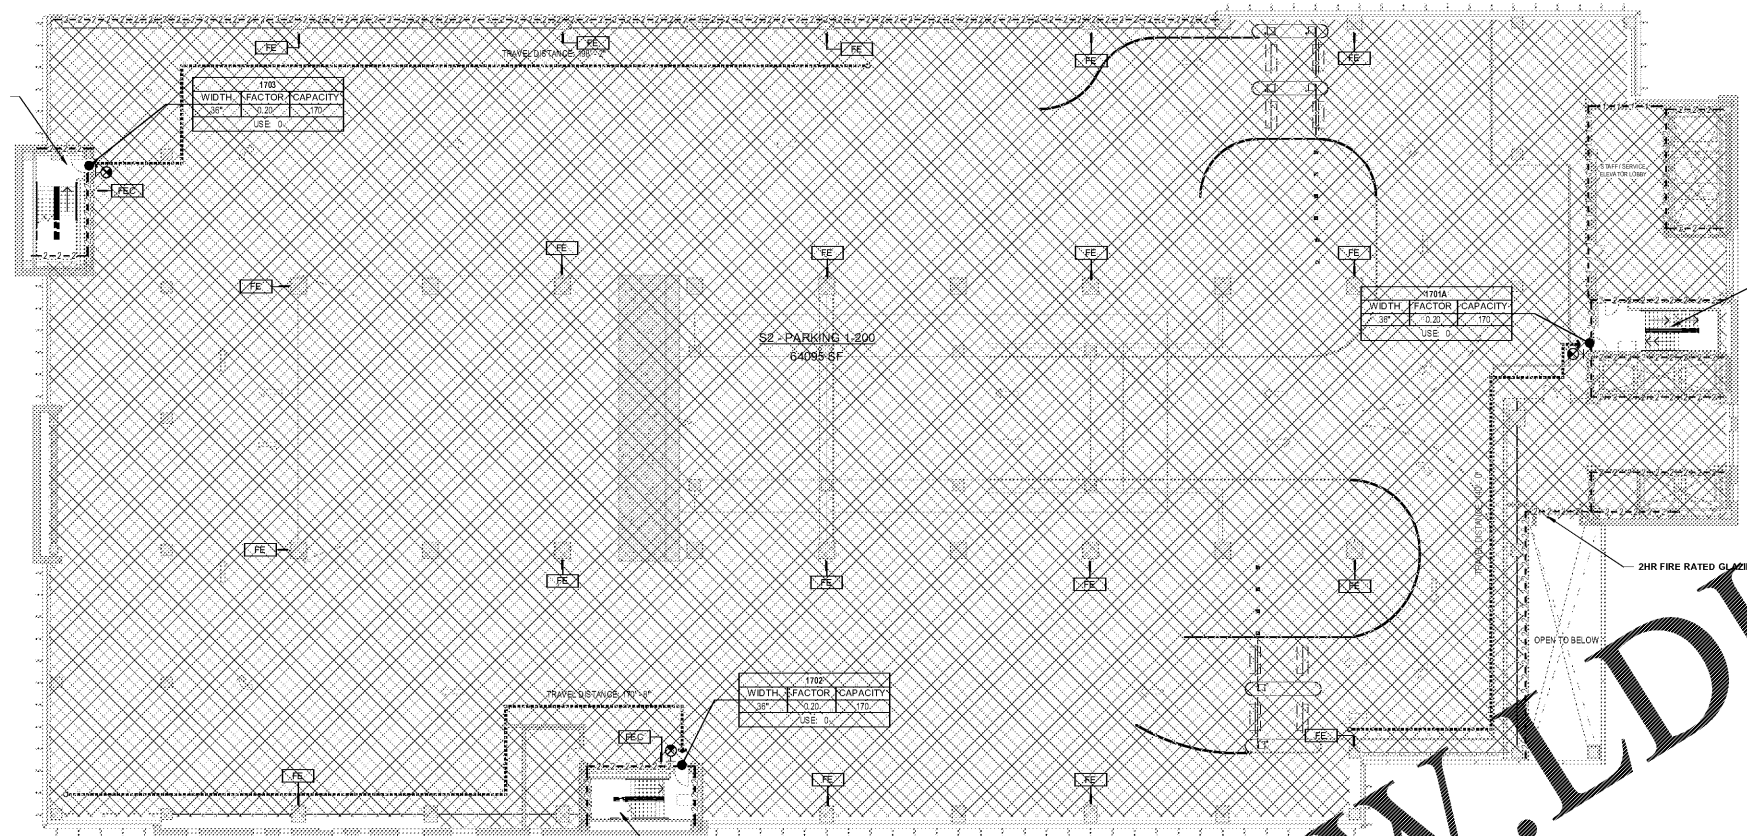

2 LEVEL 1
1/16" = 1'-0"

STAIR 2
55' CLEAR - 197
CAPACITY
107 REQUIRED

STAIR 1
55' CLEAR - 197
CAPACITY
107 REQUIRED

LIFE SAFETY LEGEND

- SMOKE PARTITION —SP-SP-SP-SP—
- SMOKE BARRIER —SB-SB-SB-SB-SB—
- 1 HOUR FIRE BARRIER —1-1-1-1-1—
- 1 HOUR SMOKE BARRIER —1-1-1-1-1—
- 2 HOUR FIRE BARRIER —2-2-2-2-2—
- 2 HOUR SMOKE BARRIER —2-2-2-2-2—
- EGRESS PATH (REMOTE LOCATION)
- EGRESS PATH (DIRECTION)
- EGRESS MAX TRAVEL DISTANCE
- COMMON PATH OF TRAVEL
- DEAD END CORRIDOR
- LEVEL OF EXIT DISCHARGE
- HORIZONTAL EXIT
- FIRE DEPARTMENT ACCESS
- FIRE HOSE & SPRAY LENS
- FIRE DEPARTMENT VALVE
- FIRE DEPARTMENT VALVE
- FIRE DEPARTMENT VALVE
- FIRE DEPARTMENT VALVE
- FIRE COMMAND CENTER
- FIRE EXTINGUISHER CABINET
- FIRE EXTINGUISHER
- FIRE ALARM PULL STATION
- EXIT SIGN
- FIRE SERVICE ELEVATOR ACCESS
- SWIMMER CONNECTION
- AREA OF REFUGE



Project
**THE CENTER FOR
ADVANCED SURGICAL
SERVICES (CASS)**
80 GILMER STREET SE
ATLANTA, GA 30303


Prepared For
GRADY HEALTH SYSTEM
80 JESSE HILL DR. SE
ATLANTA, GA 30303



Helmuth, Obata & Kassabaum, Inc.
133 Peachtree Street, NE, Suite 4800
Atlanta, GA 30303 USA
1+1 404 439 9000 1+1 404 439 9001

All reproduction & intellectual property rights reserved ©
2019
In Association with

Key Plan

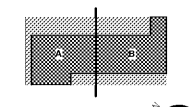


Professional Seals



ISSUED FOR CONSTRUCTION

No.	Description	Date
1	ED - GUP	2019.07.03

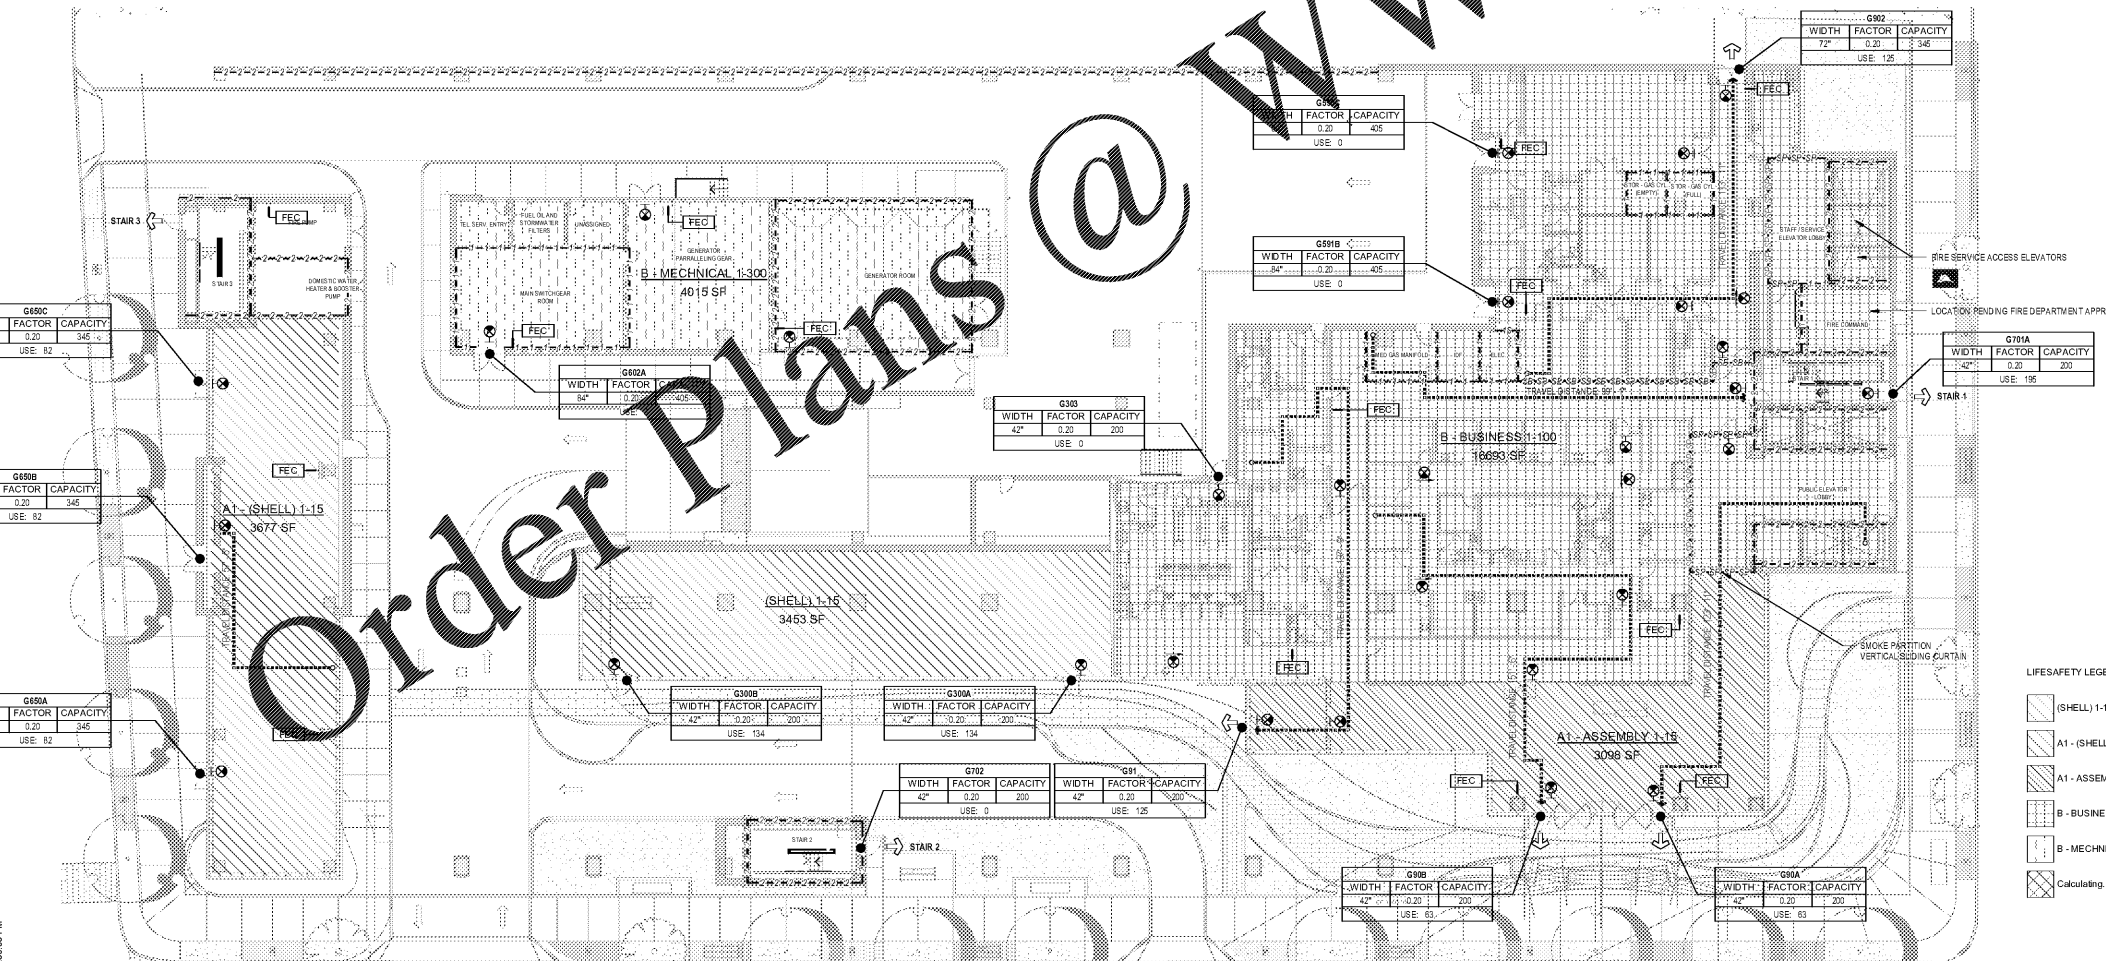

1 GROUND LEVEL
1/16" = 1'-0"

OCCUPANCY LOAD

	AREA	LOAD FACTOR	OCCUPANT LOAD	COMMENTS
GROUND LEVEL				
(SHELL) 1-15	3463 SF	15 SF	231	
A1 - (SHELL) 1-15	3677 SF	15 SF	248	
A1 - ASSEMBLY 1-15	3098 SF	15 SF	207	
B - BUSINESS 1-100	16693 SF	100 SF	167	
B - MECHANICAL 1-300	4015 SF	300 SF	14	
LEVEL 1				
S2 - PARKING 1-200	64095 SF	200 SF	321	
LEVEL 2				
S2 - PARKING 1-200	64287 SF	200 SF	321	
LEVEL 3				
S2 - PARKING 1-200	64170 SF	200 SF	321	
LEVEL 4				
B - MECHANICAL 1-300	254 SF	300 SF	1	
S2 - PARKING 1-200	66639 SF	200 SF	333	
LEVEL 5				
B - BUSINESS 1-100	5867 SF	100 SF	58	
LEVEL 6				
B - BUSINESS 1-100	47748 SF	100 SF	478	
LEVEL 7				
B - BUSINESS 1-100	47772 SF	100 SF	478	
LEVEL 8				
B - BUSINESS 1-100	47822 SF	100 SF	479	
LEVEL 9 - PH				
B - MECHANICAL 1-300	26355 SF	300 SF	86	

- (SHELL) 1-15
- A1 - (SHELL) 1-15
- A1 - ASSEMBLY 1-15
- B - BUSINESS 1-100
- B - MECHANICAL 1-300
- Calculating...

Project No: 18.16013.00
Sheet Title

LIFE SAFETY

Original is 20 x 43. Do not scale contents of this drawing
Sheet Number

LS100

2019-07-03 1:50:03 PM