

LIFE SAFETY LEGEND

- SMOKE PARTITION —SP-SP-SP-SP—
- SMOKE BARRIER —SB-SB-SB-SB—
- 1 HOUR FIRE BARRIER —1-1-1-1—
- 1 HOUR SMOKE BARRIER —1-1-1-1—
- 2 HOUR FIRE BARRIER —2-2-2-2—
- 2 HOUR SMOKE BARRIER —2-2-2-2—
- EGRESS PATH (REMOTE LOCATION) ●
- EGRESS PATH (DIRECTION) →
- EGRESS MAX TRAVEL DISTANCE 200' →
- COMMON PATH OF TRAVEL ●●●●●●
- DEAD END CORRIDOR ○○○○○○
- LEVEL OF EXIT DISCHARGE 7'
- HORIZONTAL EXIT —
- FIRE DEPARTMENT ACCESS —
- FIRE HOSE & SPRAY LENS —
- FIRE DEPARTMENT VALVE —
- FIRE DEPARTMENT VALVE —
- FIRE DEPARTMENT VALVE —
- FIRE DEPARTMENT VALVE —
- FIRE COMMAND CENTER —
- FIRE EXTINGUISHER CABINET —
- FIRE EXTINGUISHER —
- FIRE ALARM PULL STATION —
- EXIT SIGN —
- FIRE SERVICE ELEVATOR ACCESS —
- SHWESSE CONNECTION —
- AREA OF REFUGE —




Project  
**THE CENTER FOR  
 ADVANCED SURGICAL  
 SERVICES (CASS)**  
 80 GILMER STREET SE  
 ATLANTA, GA 30303

Prepared For  
**GRADY HEALTH SYSTEM**  
 80 JESSE HILL DR. SE  
 ATLANTA, GA 30303

Helms: Oates & Kastbaum, Inc.  
 133 Peachtree Street, NE, Suite 4800  
 Atlanta, GA 30303 USA  
 1+1 404 439 9000 1+1 404 439 9001

All reproduction & intellectual property rights reserved © 2019  
 In Association with

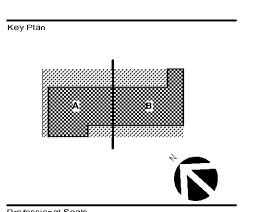

Professional Seal



ISSUED FOR CONSTRUCTION


No.	Description	Date
1	DC - GUP	2019.07.01

OCCUPANCY LOAD


	AREA	LOAD FACTOR	OCCUPANT LOAD	COMMENTS
GROUND LEVEL				
(SHELL) 1-15	3463 SF	15 SF	231	
A1 - SHELL 1-15	3677 SF	15 SF	245	
A1 - ASSEMBLY 1-15	3038 SF	15 SF	202	
B - BUSINESS 1-100	16883 SF	100 SF	167	
B - MECHANICAL 1-300	4215 SF	300 SF	14	
LEVEL 1				
S2 - PARKING 1-200	64095 SF	200 SF	321	
LEVEL 2				
S2 - PARKING 1-200	64087 SF	200 SF	321	
LEVEL 3				
S2 - PARKING 1-200	64170 SF	200 SF	321	
LEVEL 4				
B - MECHANICAL 1-300	254 SF	300 SF	1	
S2 - PARKING 1-200	66539 SF	200 SF	333	
LEVEL 5				
B - BUSINESS 1-100	5957 SF	100 SF	596	
LEVEL 6				
B - BUSINESS 1-100	47748 SF	100 SF	478	
LEVEL 7				
B - BUSINESS 1-100	47772 SF	100 SF	478	
LEVEL 8				
B - BUSINESS 1-100	47622 SF	100 SF	479	
LEVEL 9 - PH				
B - MECHANICAL 1-300	25355 SF	300 SF	85	

Project No: 18.16013.00  
 Sheet Title  
**LIFE SAFETY**

Original is 30 x 42. Do not scale contents of this drawing  
 Sheet Number  
**LS101**

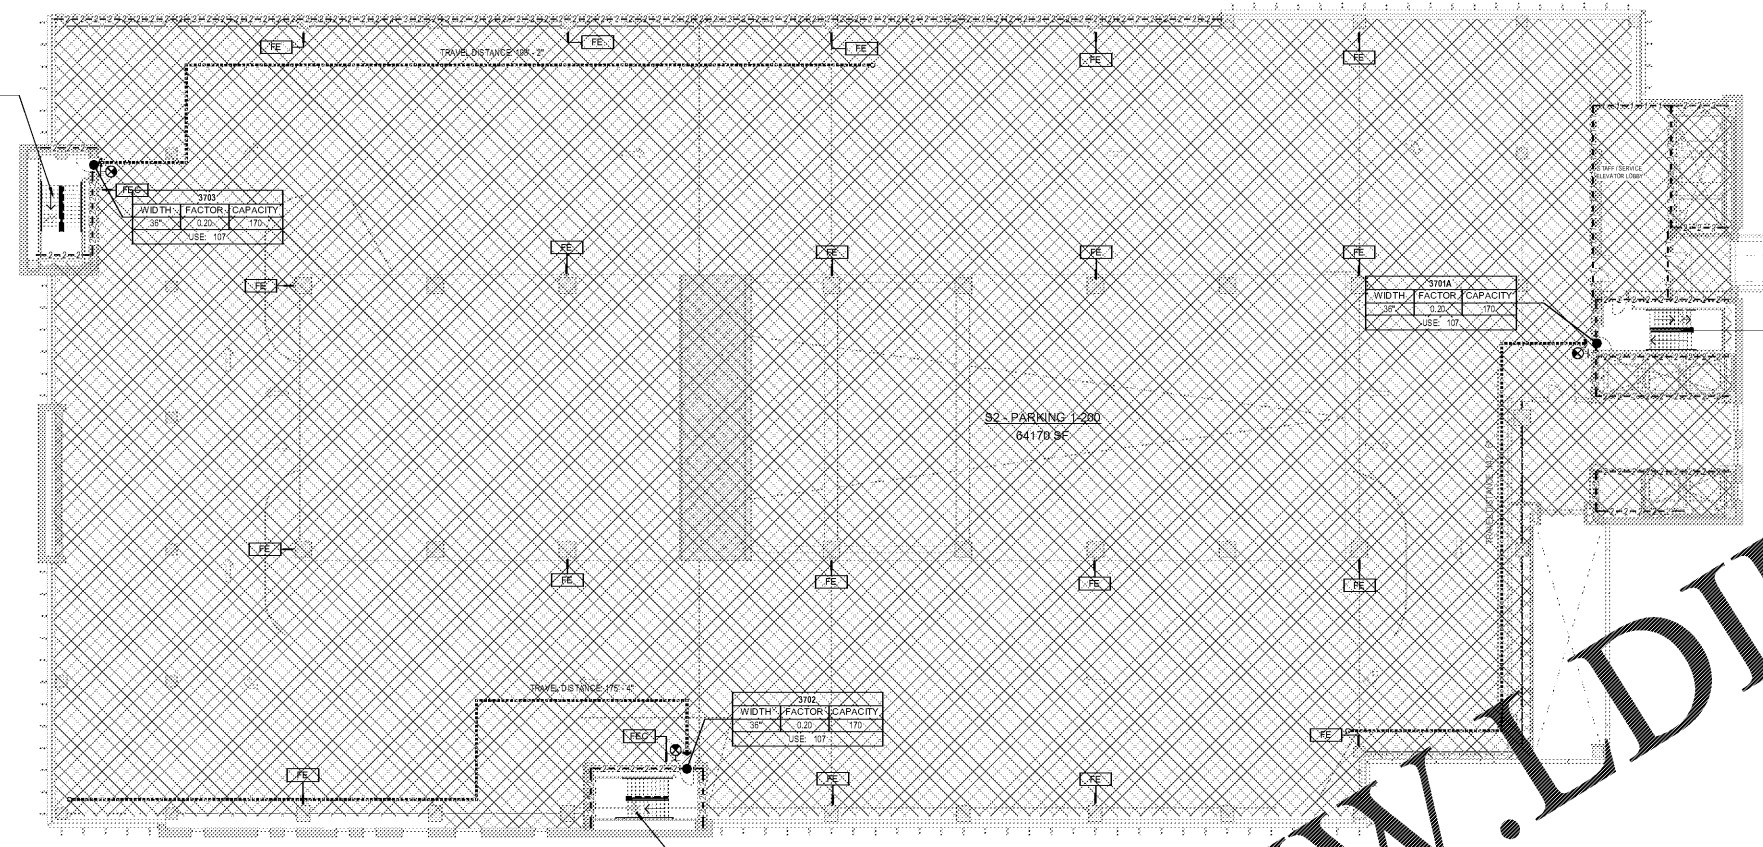

2 LEVEL 3  
 1/16" = 1'-0"

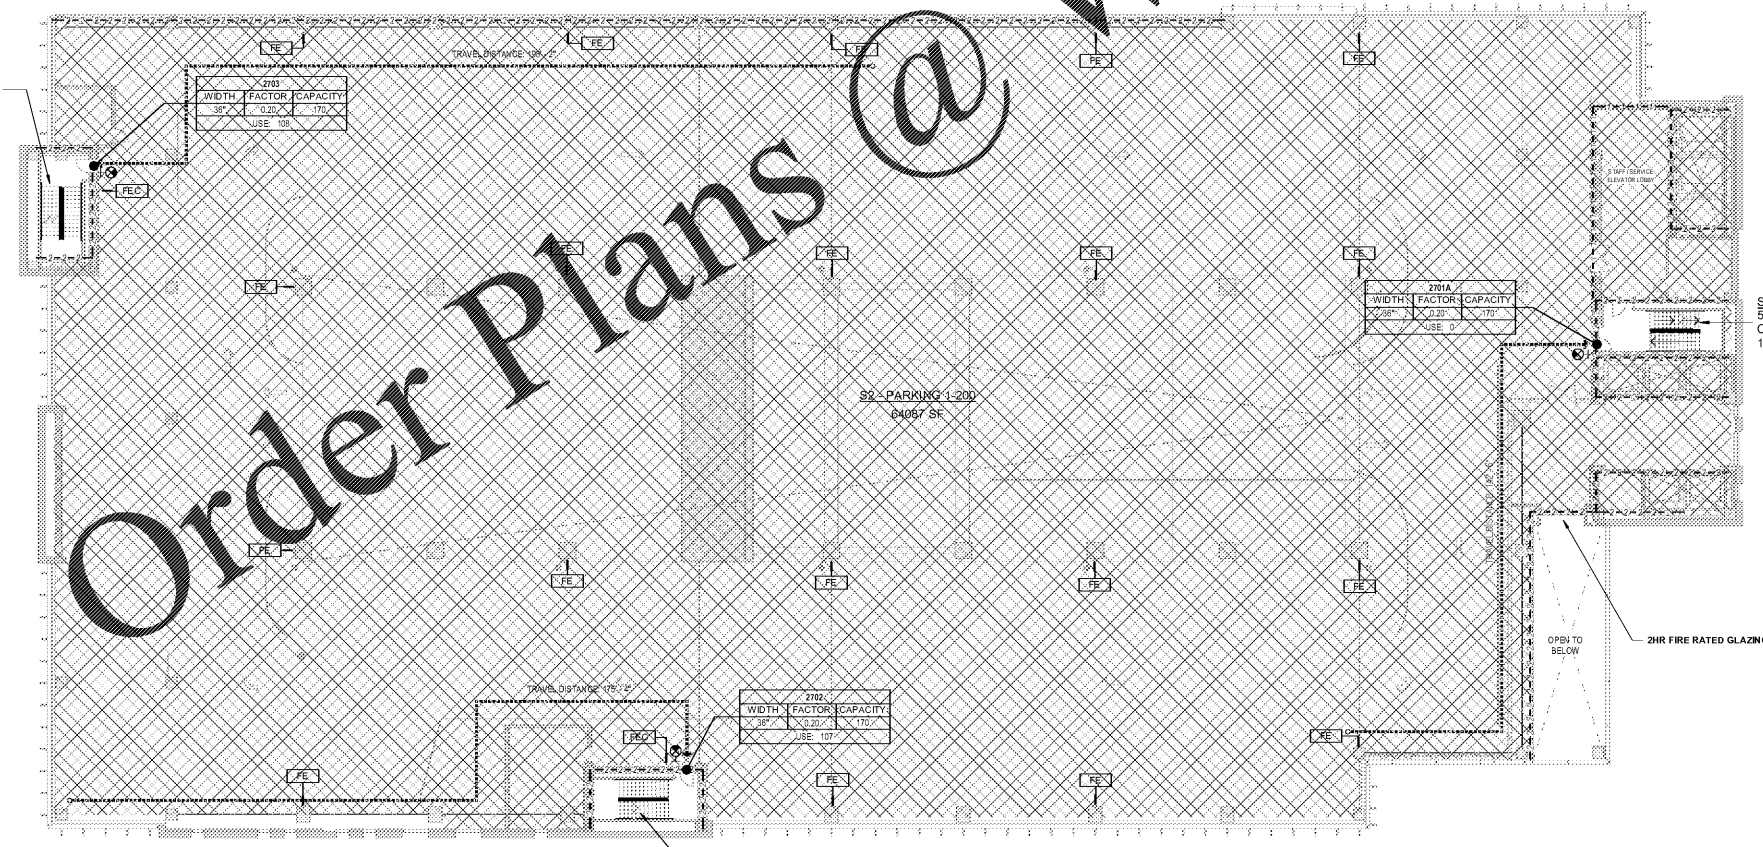

1 LEVEL 2  
 1/16" = 1'-0"

2019-07-01 1:50:11 PM

Order Plans @

WWW.LDILine.com