

NOTES

1. DEMOLITION INCLUDES BUT IS NOT LIMITED TO THE FOLLOWING: REMOVAL OF ASPHALT PAVING, EXISTING TREES, POWER LINES, GAS MAINS, WATER LINES, FIRE HYDRANTS, STORM PIPING, DRAINAGE STRUCTURES, FOUNDATIONS, STRUCTURES, SIDEWALKS, STRIPING, CURB AND GUTTER, LIGHT POLES, AND POWER POLES.
2. COORDINATE WITH REMAINDER OF CONSTRUCTION DOCUMENTS PRIOR TO START OF CONSTRUCTION.
3. EBERLY & ASSOCIATES DOES NOT MAKE ANY REPRESENTATION, WARRANTY, ASSURANCE OR GUARANTEE THAT THE EXISTING UTILITY INFORMATION SHOWN IS CORRECT, ACCURATE OR COMPLETE. IT SHALL BE THE RESPONSIBILITY OF THE CONTRACTOR TO ARRANGE FOR THE FIELD LOCATION AND PROTECTION OF ALL OVERHEAD AND SUBSURFACE LINES AND FACILITIES WHICH MAY BE ENCOUNTERED DURING THE COURSE OF THE EXCAVATION, DEMOLITION OR UTILITY WORK.



Project
**THE CENTER FOR
 ADVANCED SURGICAL
 SERVICES (CASS)**
 80 GILMER STREET SE
 ATLANTA, GA 30303

Prepared For
GRADY HEALTH SYSTEM
 80 JESSE HILL DR. SE
 ATLANTA, GA 30303




Hellmuth, Obata & Kassabaum, Inc.
 133 Peachtree Street, NE, Suite 4800
 Atlanta, GA 30303 USA
 +1 404 439 9000 F+1 404 439 9001

All reproduction & intellectual property rights reserved © 2019
 In Association with

Eberly & Associates, Inc.
 CIVIL ENGINEERING
 2951 Flowers Road South, Suite 119
 Atlanta, GA 30341

Key Plan

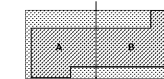

Professional Seals

**NOT FOR
 CONSTRUCTION**




No.	Description	Date
1	001-GMP	2019-07-03

Project No: 18.16013.00
 Sheet Title

**DEMOLITION
 PLAN**

Original is 30 x 42. Do not scale contents of this drawing.
 Sheet Number

C200

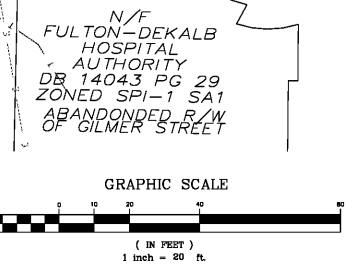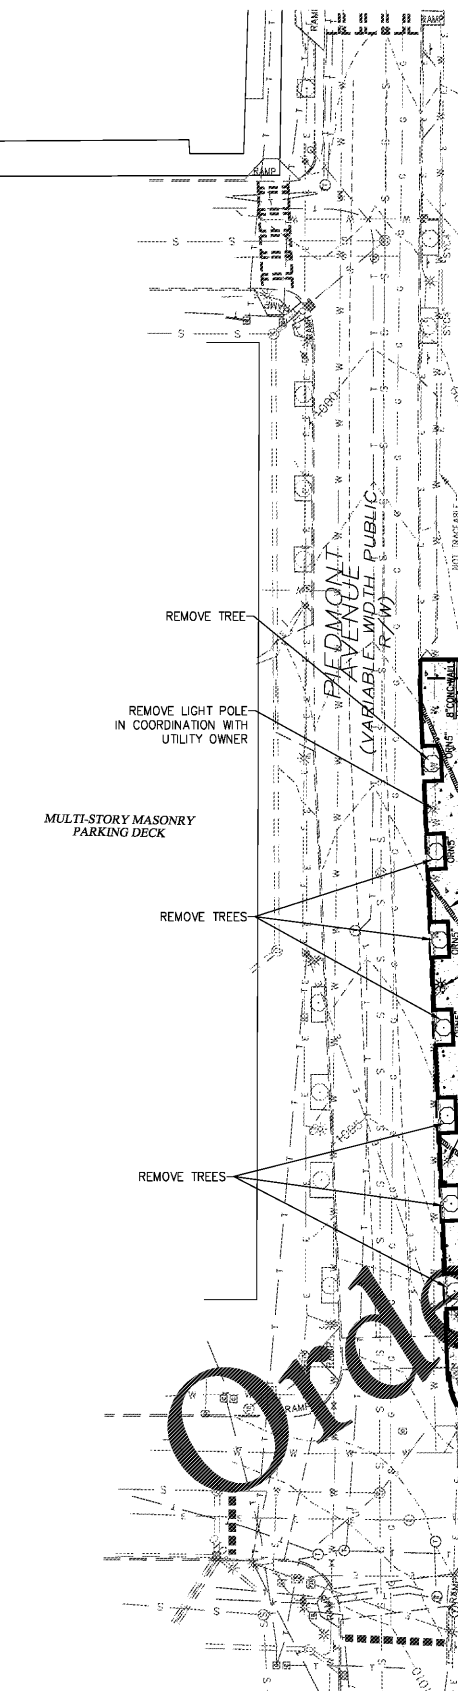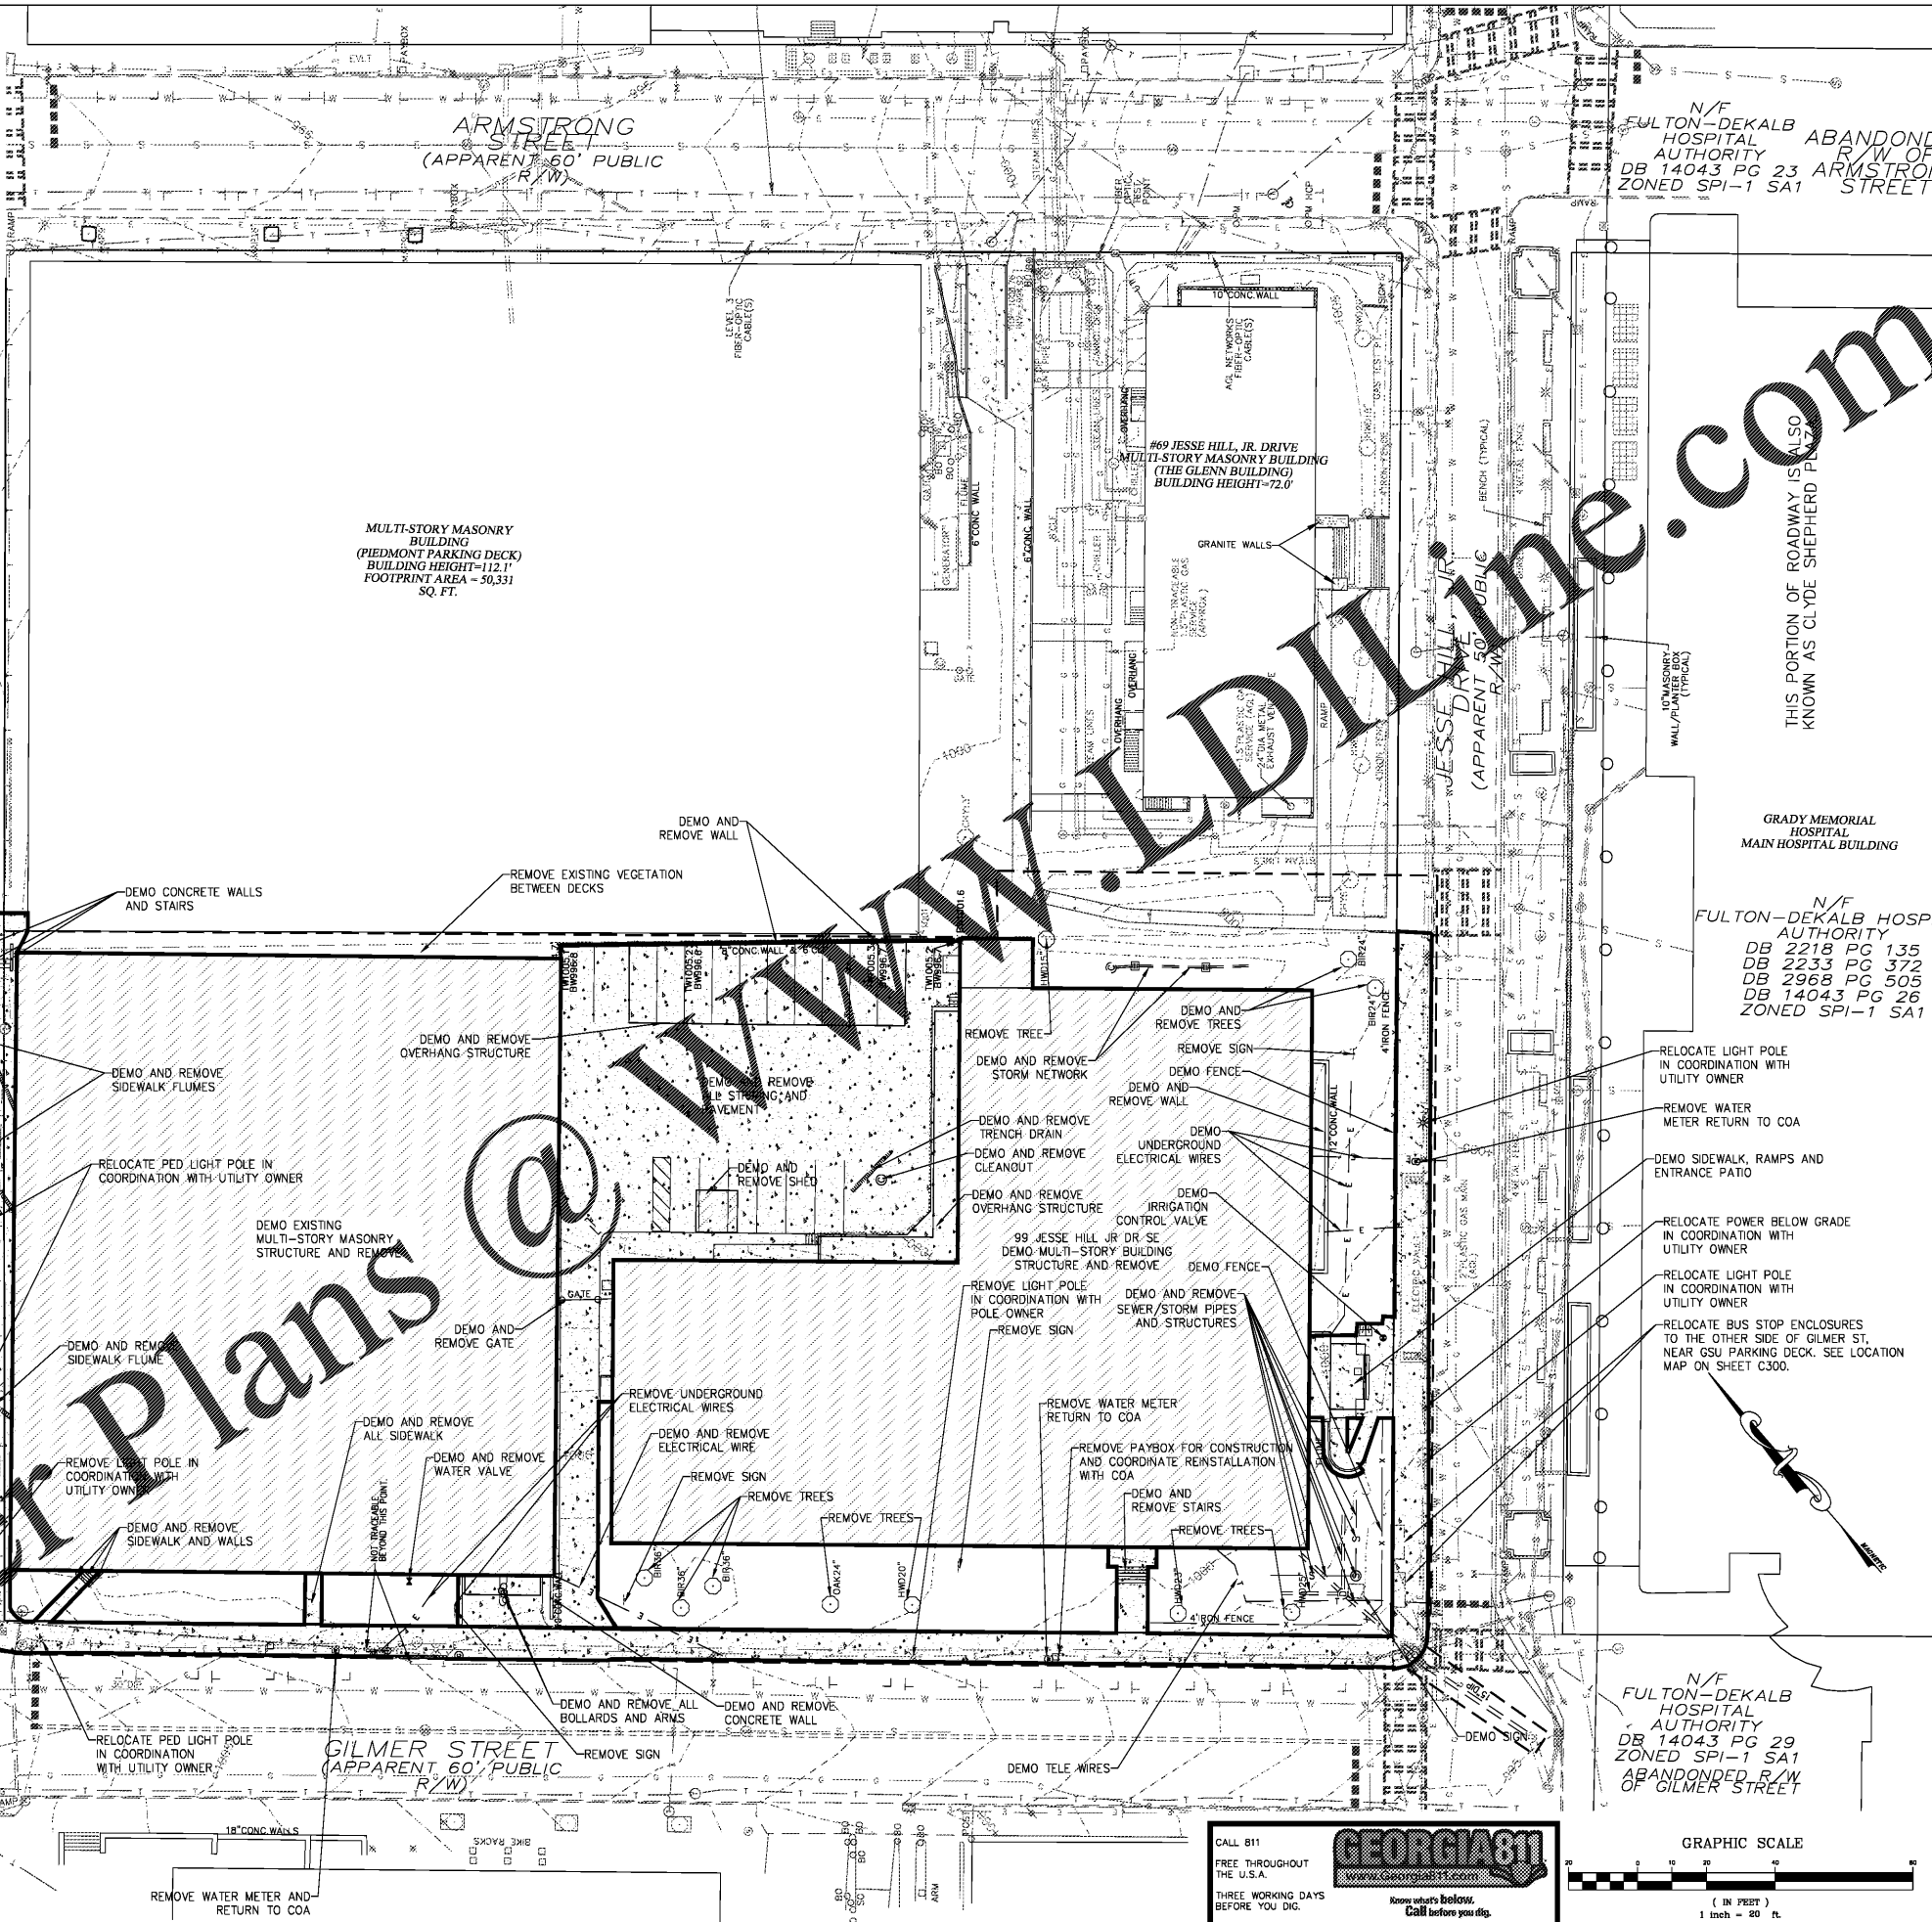

CALL 811
 FREE THROUGHOUT
 THE U.S.A.
 THREE WORKING DAYS
 BEFORE YOU DIG.

Know what's below.
 Call before you dig.