



Key Plan



Professional Seals

**NOT FOR
 CONSTRUCTION**


No.	Description	Date
1	DC - GMP	2019-07-03

Project No: 18.16013.00
 Sheet Title

**MATERIALS AND
 LAYOUT PLAN**

Original is 30" x 42". Do not scale contents of this drawing.
 Sheet Number

L201

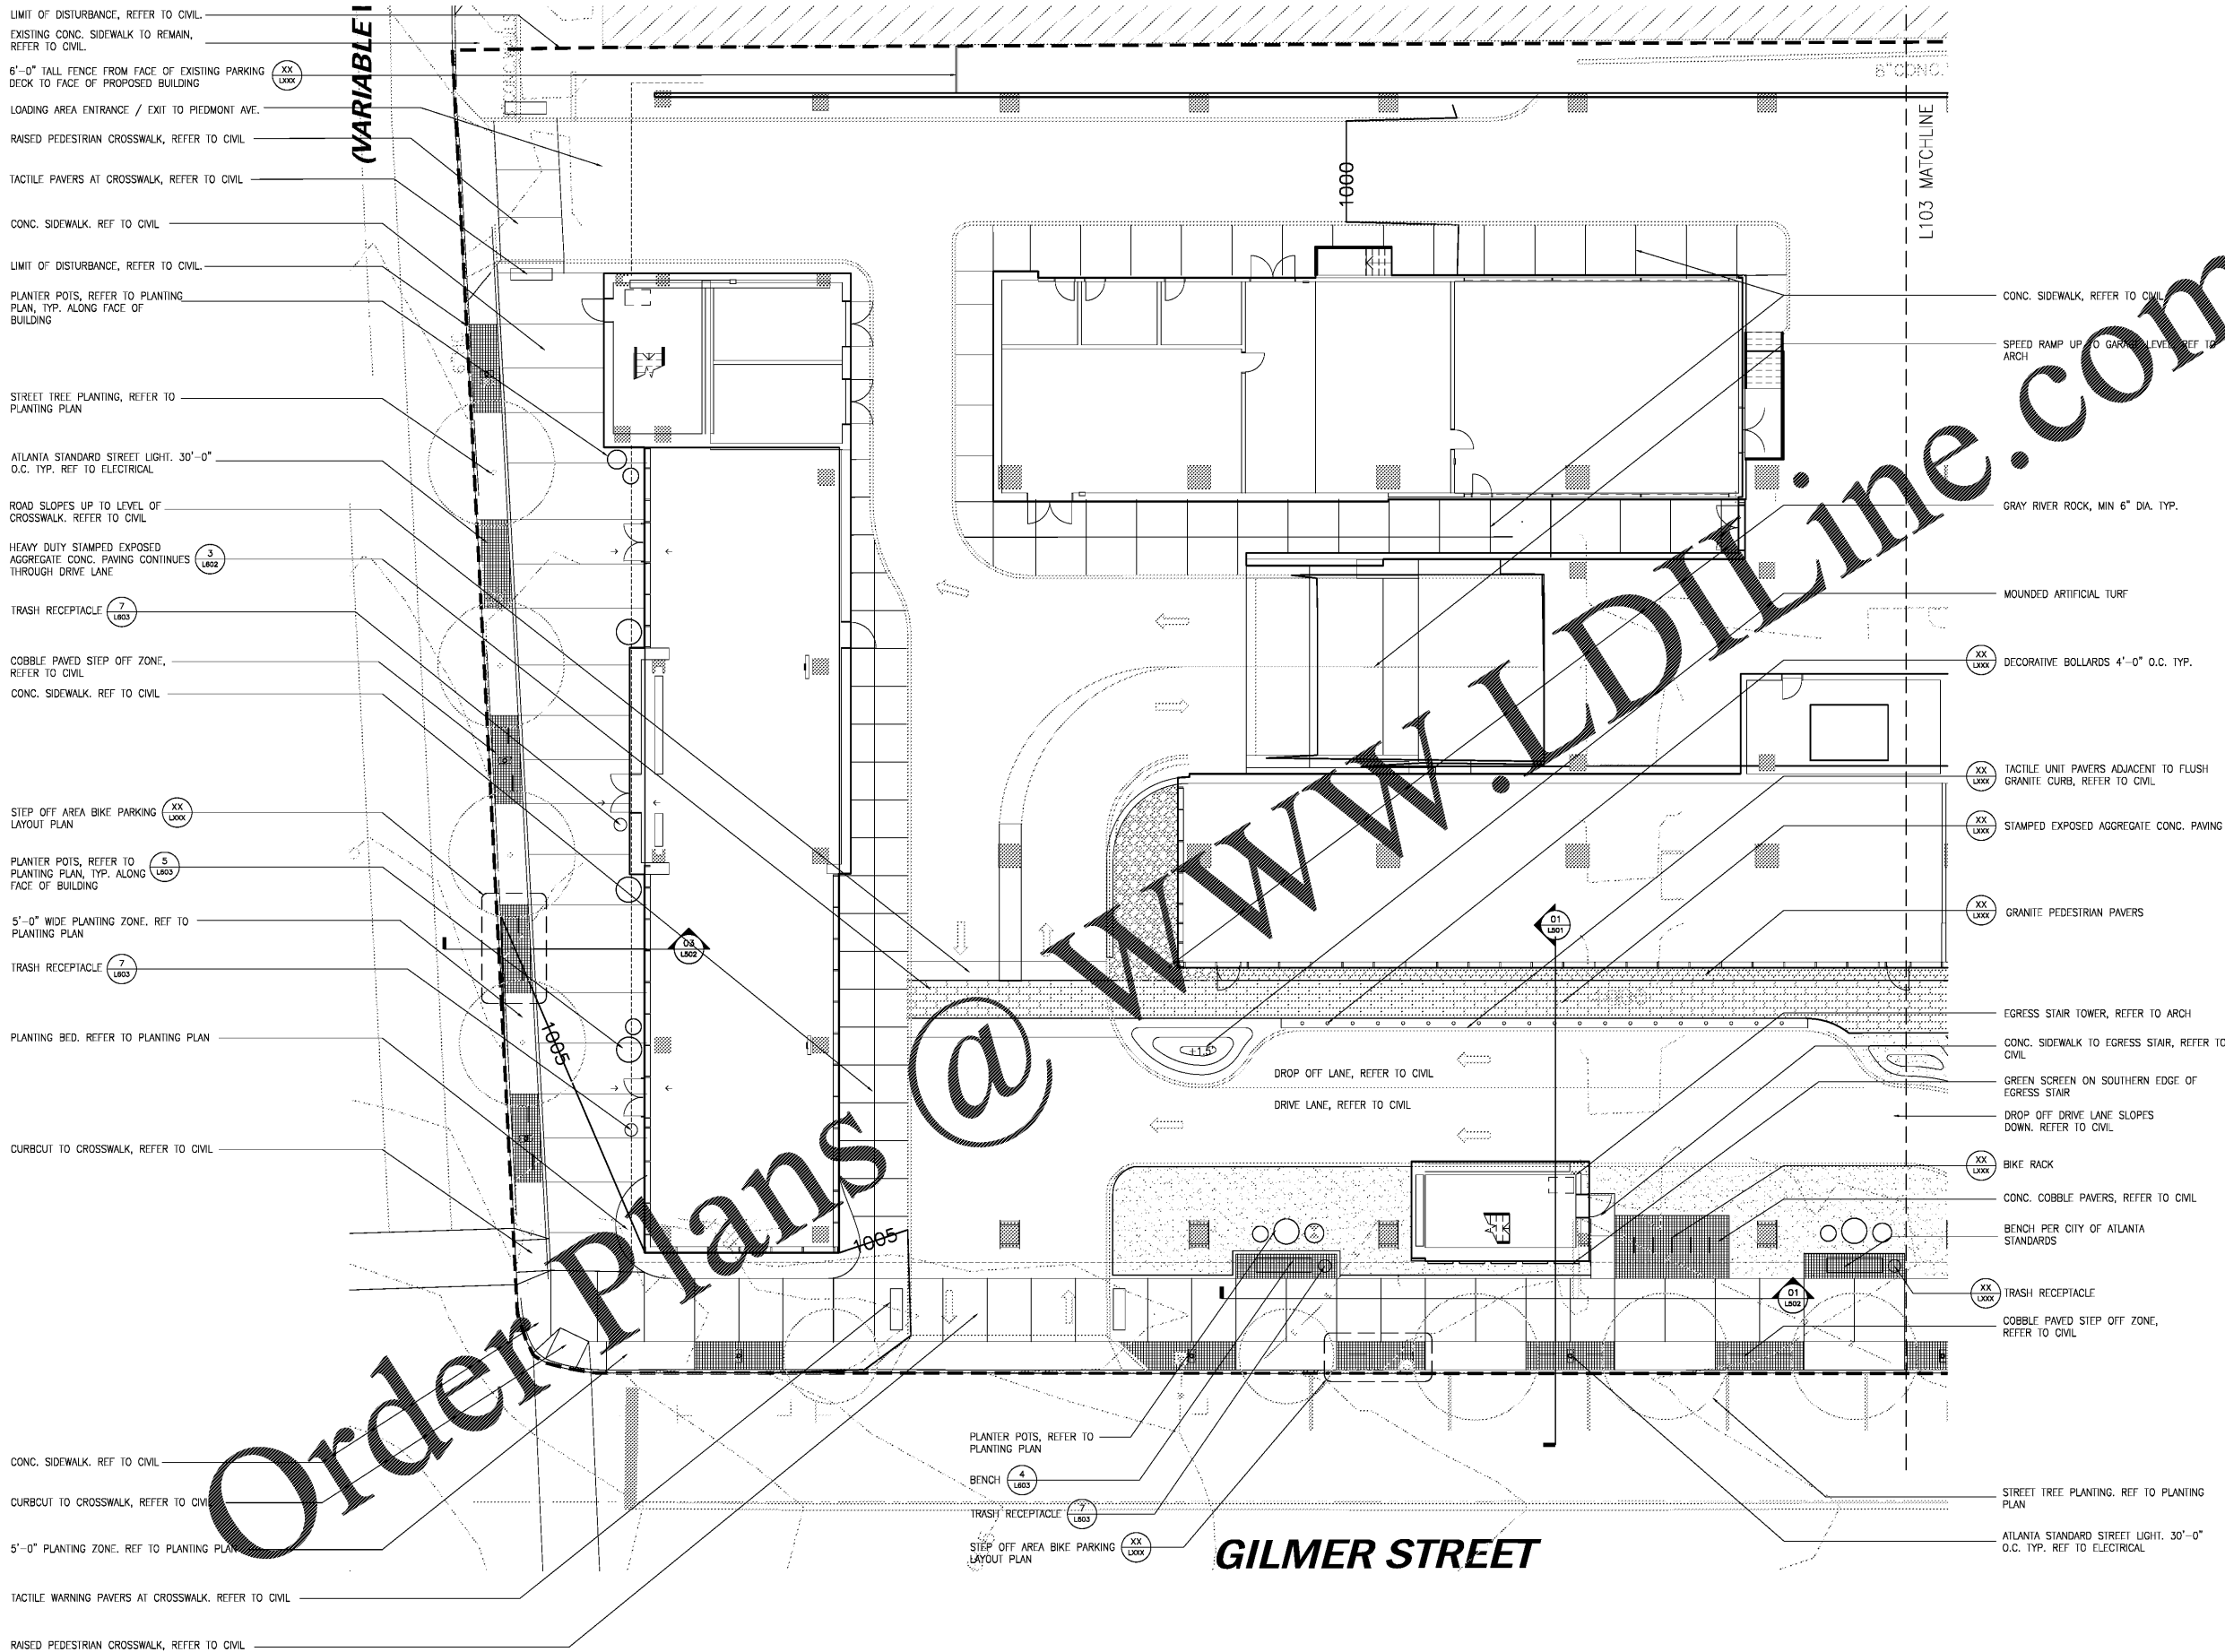

- LIMIT OF DISTURBANCE, REFER TO CIVIL.
- EXISTING CONC. SIDEWALK TO REMAIN, REFER TO CIVIL.
- 6'-0" TALL FENCE FROM FACE OF EXISTING PARKING DECK TO FACE OF PROPOSED BUILDING
- LOADING AREA ENTRANCE / EXIT TO PIEDMONT AVE.
- RAISED PEDESTRIAN CROSSWALK, REFER TO CIVIL
- TACTILE PAVERS AT CROSSWALK, REFER TO CIVIL
- CONC. SIDEWALK, REF TO CIVIL
- LIMIT OF DISTURBANCE, REFER TO CIVIL.
- PLANTER POTS, REFER TO PLANTING PLAN, TYP. ALONG FACE OF BUILDING
- STREET TREE PLANTING, REFER TO PLANTING PLAN
- ATLANTA STANDARD STREET LIGHT, 30'-0" O.C. TYP. REF TO ELECTRICAL
- ROAD SLOPES UP TO LEVEL OF CROSSWALK, REFER TO CIVIL
- HEAVY DUTY STAMPED EXPOSED AGGREGATE CONC. PAVING CONTINUES THROUGH DRIVE LANE
- TRASH RECEPTACLE (7) L803
- COBBLE PAVED STEP OFF ZONE, REFER TO CIVIL
- CONC. SIDEWALK, REF TO CIVIL
- STEP OFF AREA BIKE PARKING LAYOUT PLAN (XX) LXXX
- PLANTER POTS, REFER TO PLANTING PLAN, TYP. ALONG FACE OF BUILDING (5) L803
- 5'-0" WIDE PLANTING ZONE, REF TO PLANTING PLAN
- TRASH RECEPTACLE (7) L803
- PLANTING BED, REFER TO PLANTING PLAN
- CURBOUT TO CROSSWALK, REFER TO CIVIL
- CONC. SIDEWALK, REF TO CIVIL
- CURBOUT TO CROSSWALK, REFER TO CIVIL
- 5'-0" PLANTING ZONE, REF TO PLANTING PLAN
- TACTILE WARNING PAVERS AT CROSSWALK, REFER TO CIVIL
- RAISED PEDESTRIAN CROSSWALK, REFER TO CIVIL

- CONC. SIDEWALK, REFER TO CIVIL
- SPEED RAMP UP TO GARAGE LEVEL, REFER TO ARCH
- GRAY RIVER ROCK, MIN 6" DIA. TYP.
- MOUNDED ARTIFICIAL TURF
- (XX) LXXX DECORATIVE BOLLARDS 4'-0" O.C. TYP.
- (XX) LXXX TACTILE UNIT PAVERS ADJACENT TO FLUSH GRANITE CURB, REFER TO CIVIL
- (XX) LXXX STAMPED EXPOSED AGGREGATE CONC. PAVING
- (XX) LXXX GRANITE PEDESTRIAN PAVERS
- EGRESS STAIR TOWER, REFER TO ARCH
- CONC. SIDEWALK TO EGRESS STAIR, REFER TO CIVIL
- GREEN SCREEN ON SOUTHERN EDGE OF EGRESS STAIR
- DROP OFF DRIVE LANE SLOPES DOWN, REFER TO CIVIL
- (XX) LXXX BIKE RACK
- CONC. COBBLE PAVERS, REFER TO CIVIL
- BENCH PER CITY OF ATLANTA STANDARDS
- (XX) LXXX TRASH RECEPTACLE
- COBBLE PAVED STEP OFF ZONE, REFER TO CIVIL
- STREET TREE PLANTING, REF TO PLANTING PLAN
- ATLANTA STANDARD STREET LIGHT, 30'-0" O.C. TYP. REF TO ELECTRICAL

- PLANTER POTS, REFER TO PLANTING PLAN
- BENCH (4) L803
- TRASH RECEPTACLE (7) L803
- STEP OFF AREA BIKE PARKING LAYOUT PLAN (XX) LXXX

GILMER STREET

Order Plans @