



Key Plan



Professional Seals

**NOT FOR
 CONSTRUCTION**


No.	Description	Date
1	DD - GMP	2019-07-03

Project No.: 18.16013.00
 Sheet Title


**MATERIALS AND
 LAYOUT PLAN**

Original is 30 x 42. Do not scale contents of this drawing.
 Sheet Number


L203

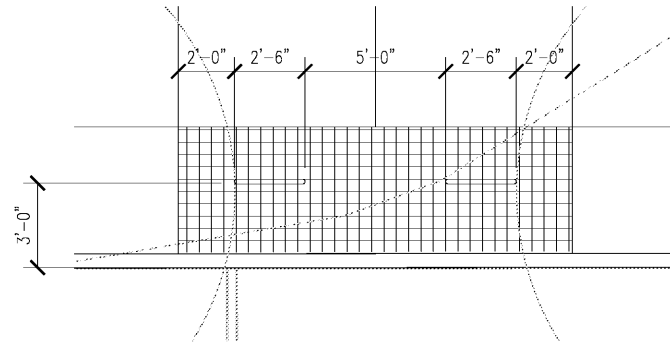

3 STREET BIKE PARKING LAYOUT PLAN
 1" = 2.5'-0"

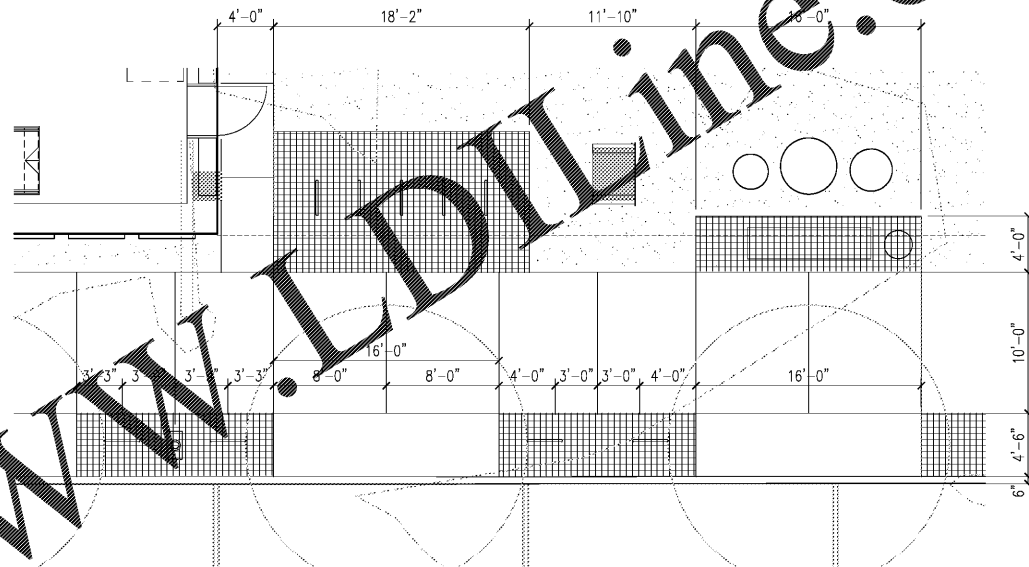

2 GILMER STREETScape LAYOUT PLAN
 1" = 5'-0"

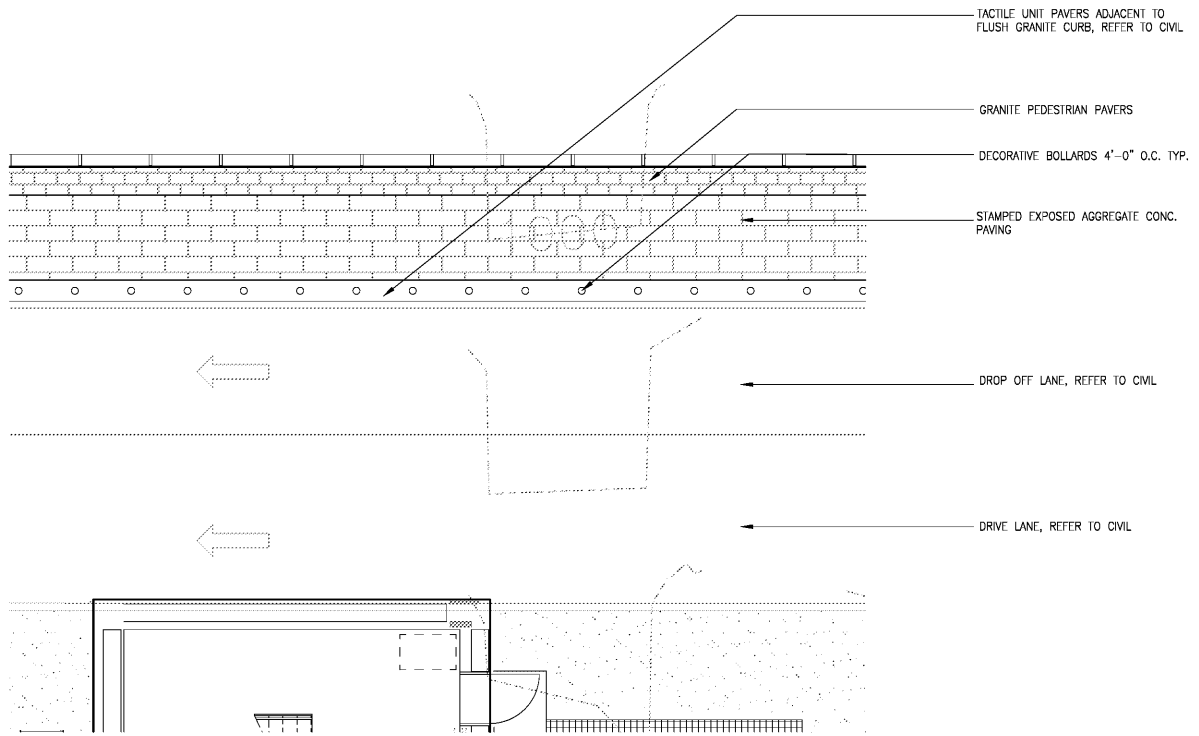

1 DROP OFF PAVING LAYOUT PLAN
 1" = 5'-0"

Order Plans @ www.LDILine.com