



Project
**THE CENTER FOR
 ADVANCED SURGICAL
 SERVICES (CASS)**
 80 GILMER STREET SE
 ATLANTA, GA 30303

Prepared For
GRADY HEALTH SYSTEM
 80 JESSE HILL DR. SE
 ATLANTA, GA 30303



Hellmuth, Obata & Kassabaum, Inc.
 133 Peachtree Street, NE, Suite 4800
 Atlanta, GA 30303 USA
 t+1 404 439 9000 f+1 404 439 9001

All reproduction & intellectual property rights reserved ©
 2019
 In Association with

Key Plan



Professional Seals

**NOT FOR
 CONSTRUCTION**


No.	Description	Date
1	DD - GMP	2019-07-03

Project No.: 18-16013.00
 Sheet Title

**ENLARGED PLANTING
 PLAN**

Original is 30" x 42". Do not scale contents of this drawing.
 Sheet Number

L402

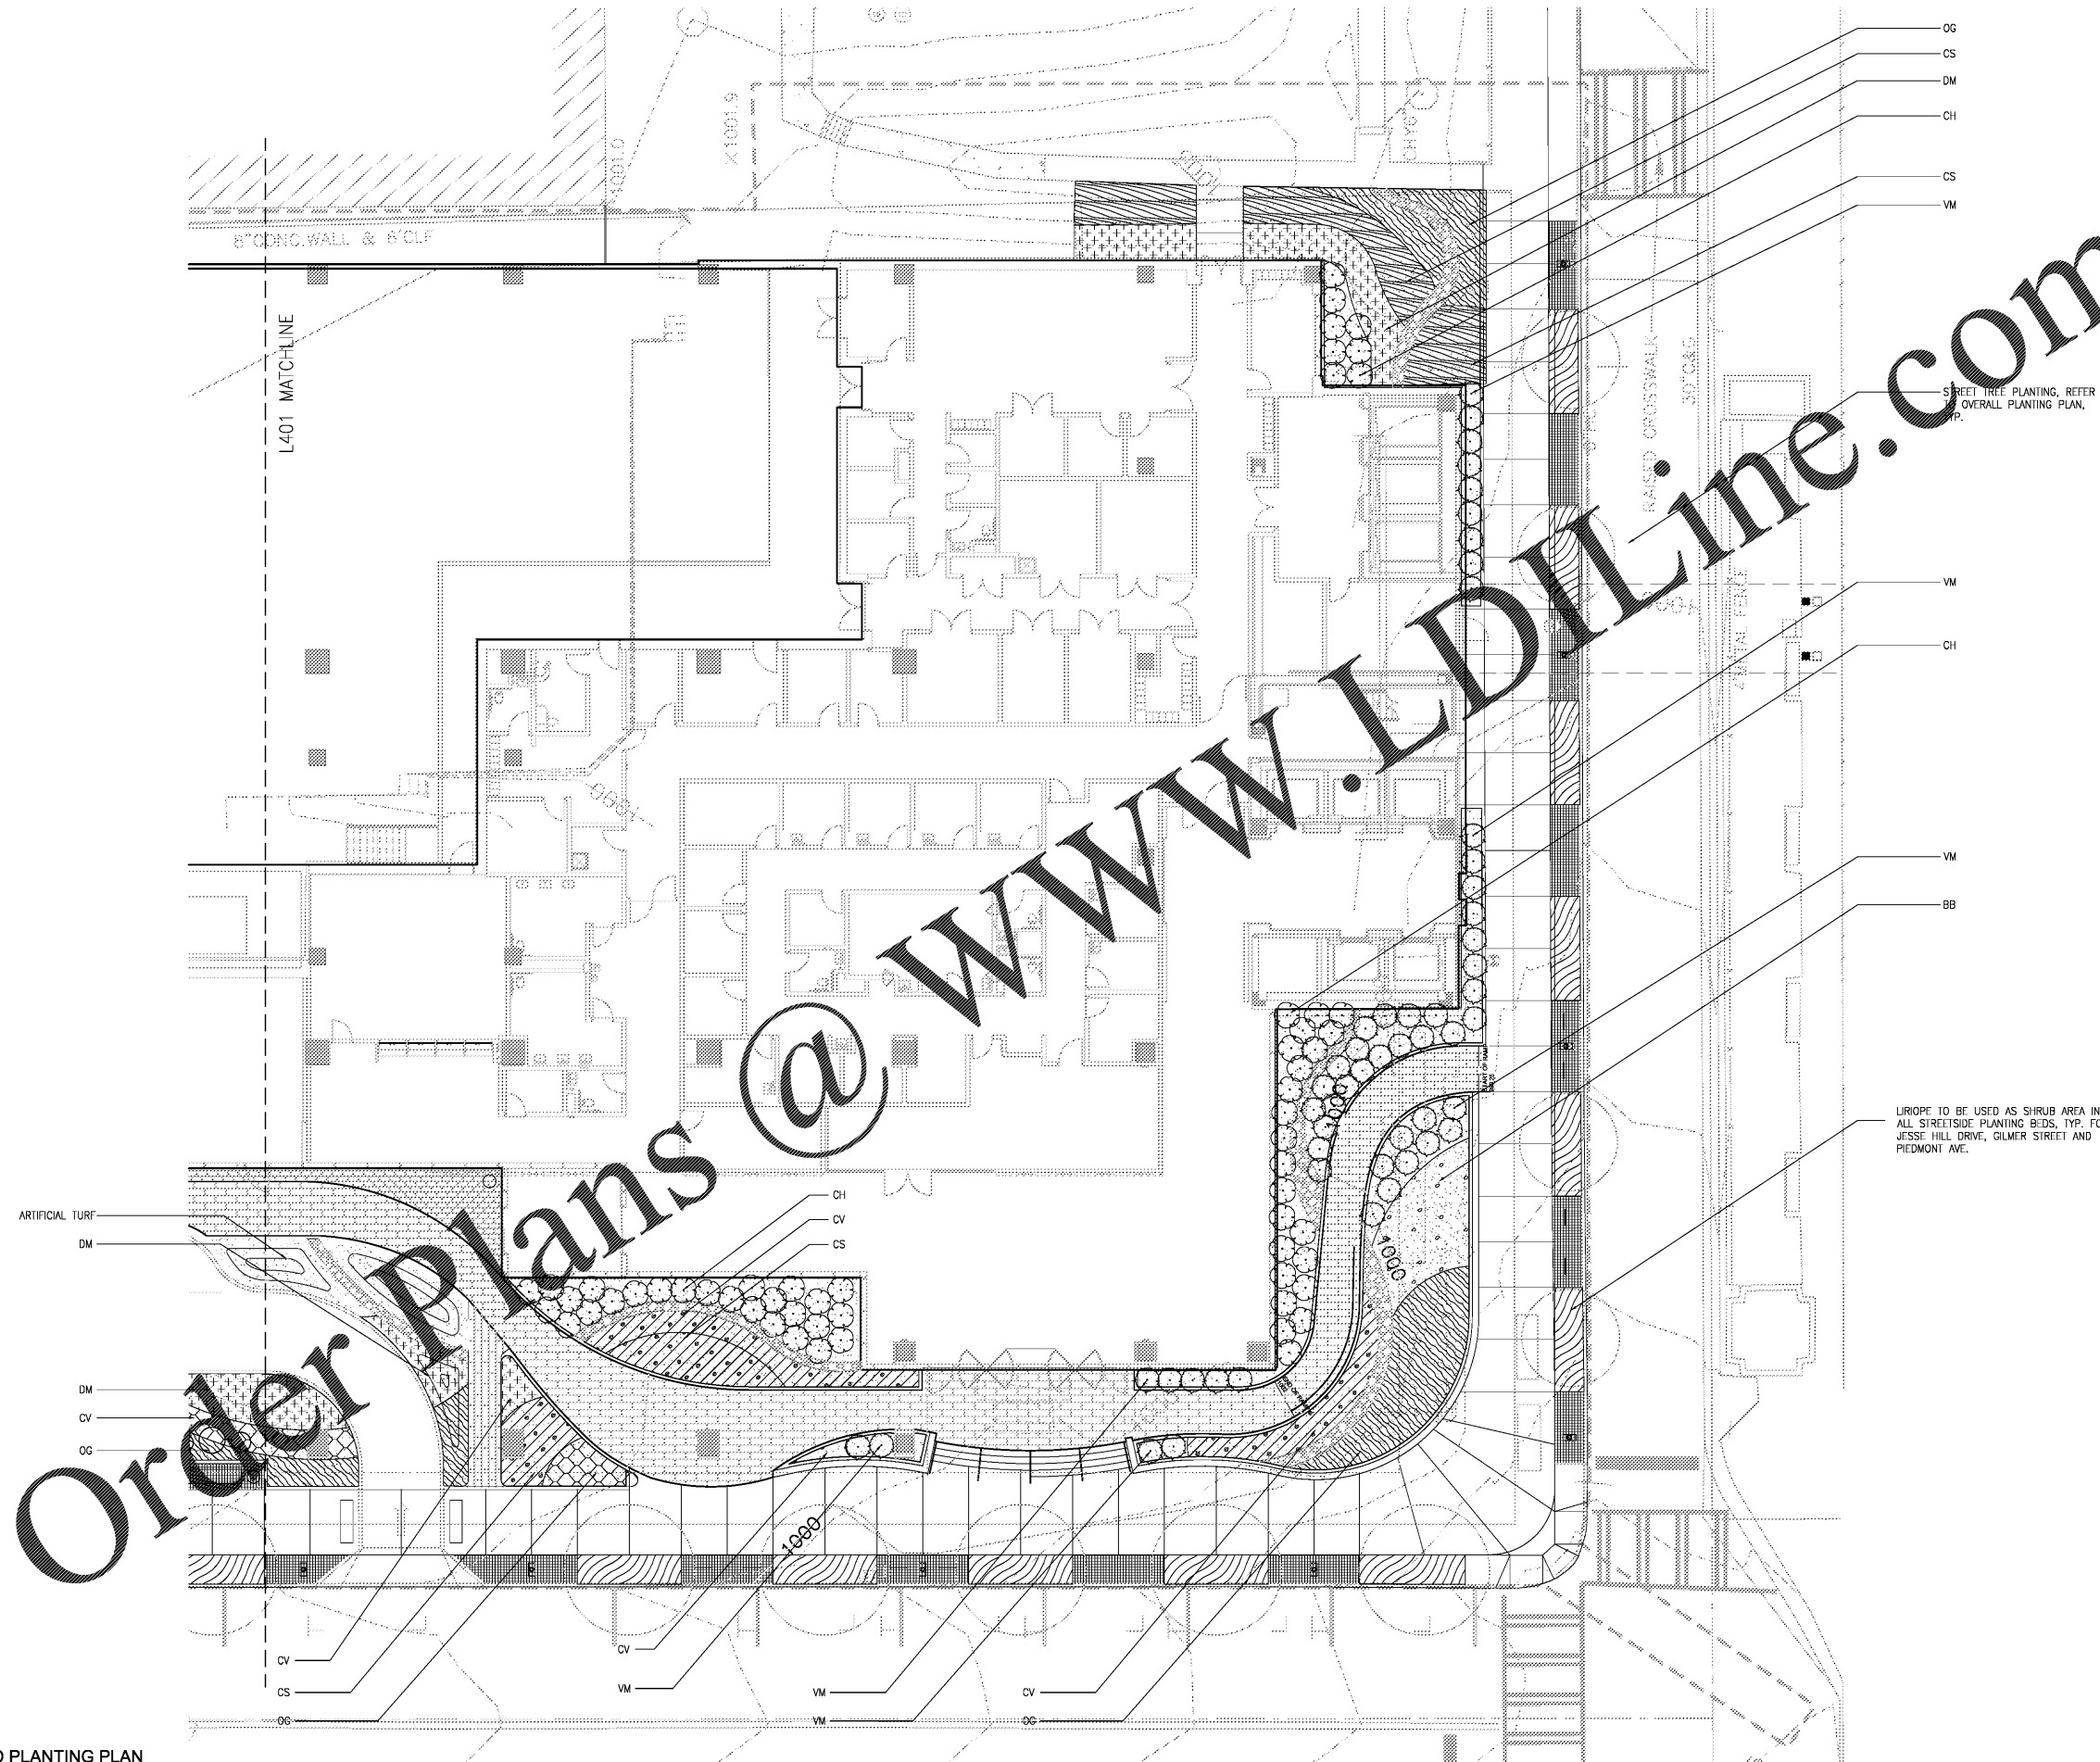

Order Plans @ www.LDLine.com

1 ENLARGED PLANTING PLAN
 1" = 10'-0"

2019-08-24 5:11:50 PM