



3 **PIEDMONT STREET SECTION**
 3/8" = 1'-0"

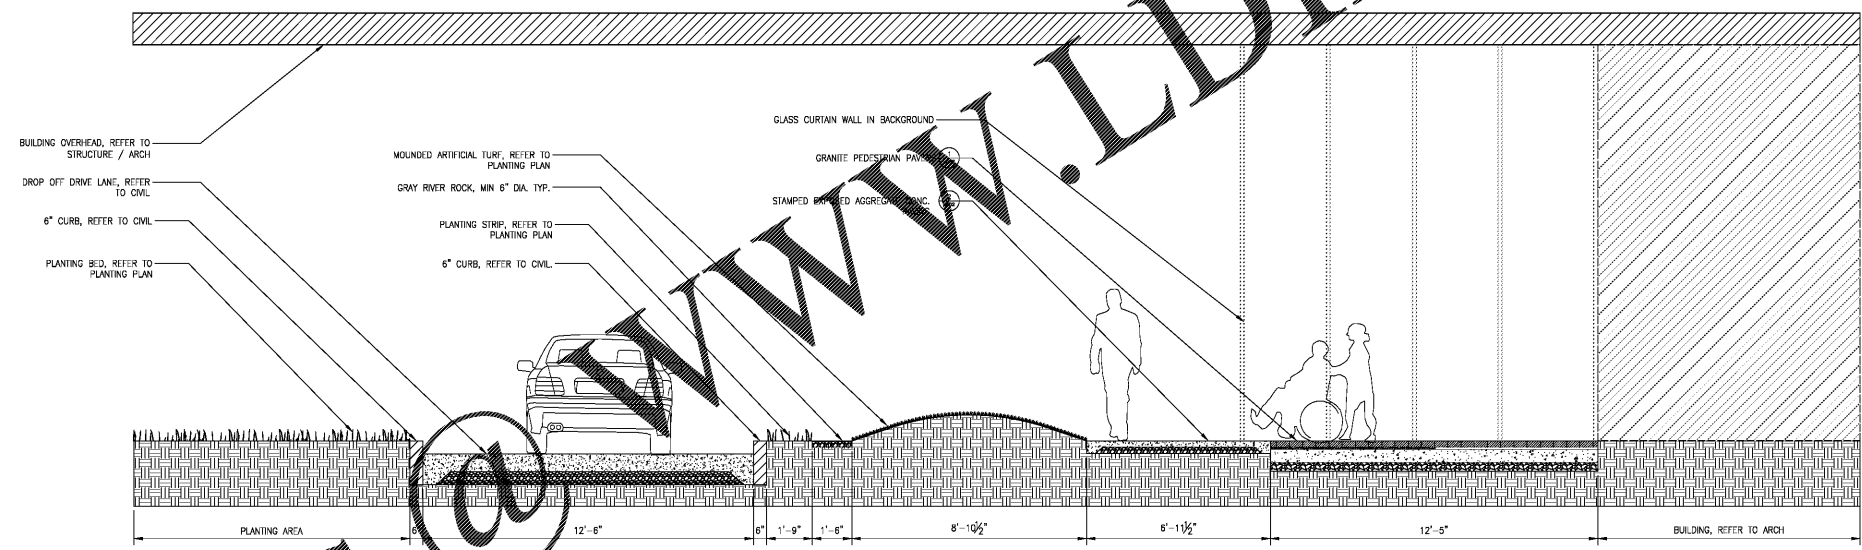


2 **DROP OFF DRIVE LANE SECTION**
 3/8" = 1'-0"

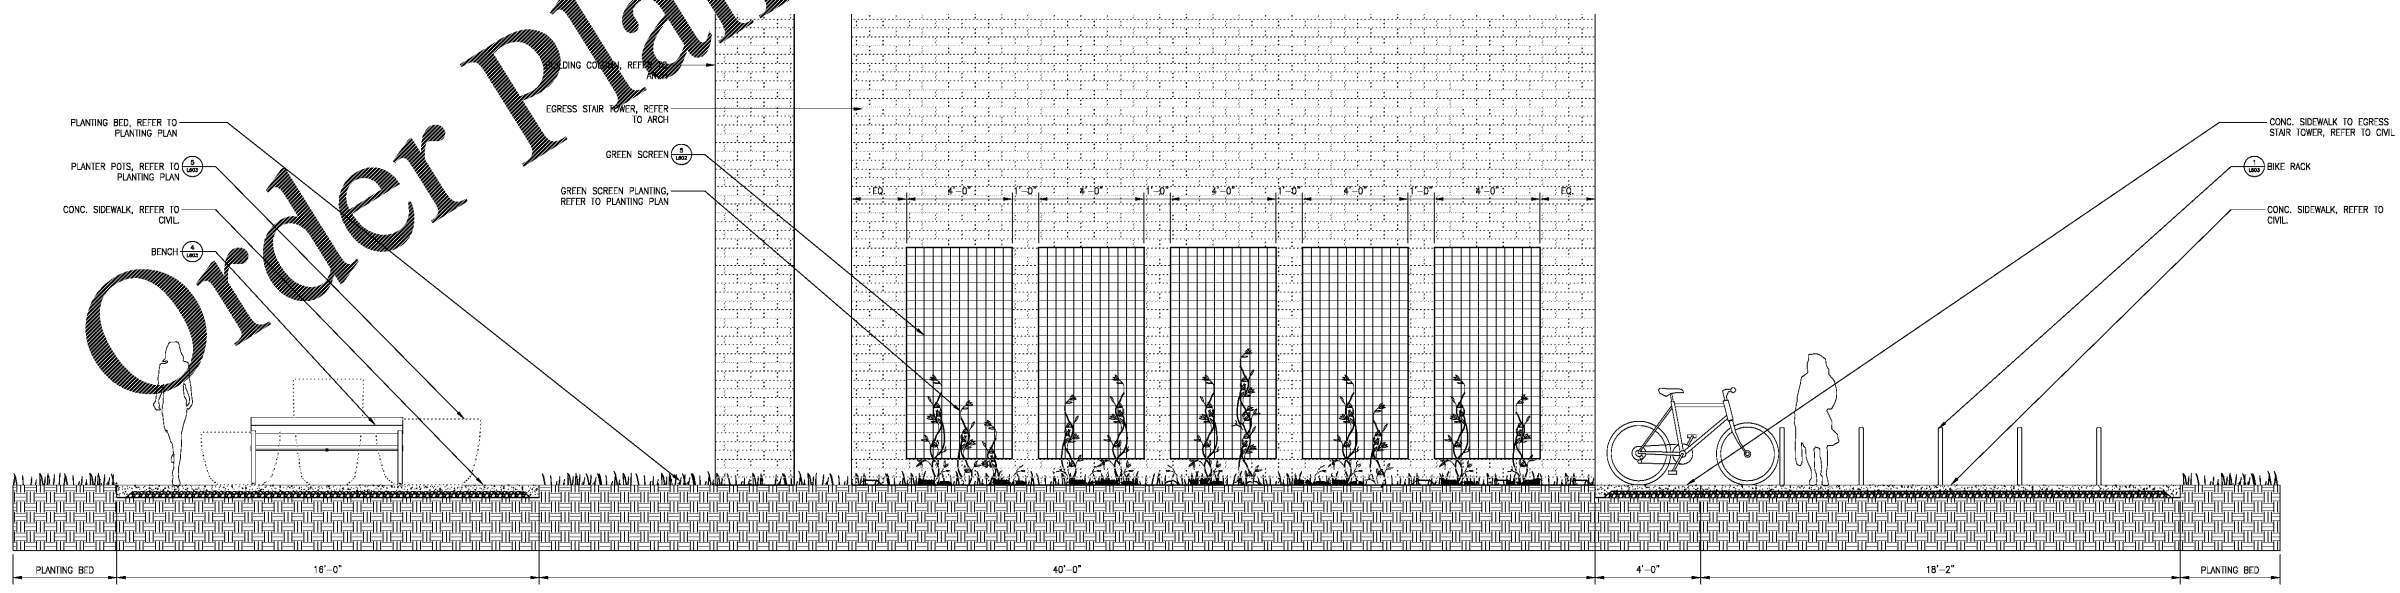

1 **GREEN SCREEN ON SOUTH EGRESS STAIR**
 3/8" = 1'-0"

Key Plan

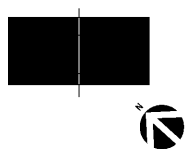

Professional Seals

**NOT FOR
 CONSTRUCTION**

No.	Description	Date
1	DD - GMP	2019-07-03

Project No: 18-16013-00
 Sheet Title

SITE SECTIONS