

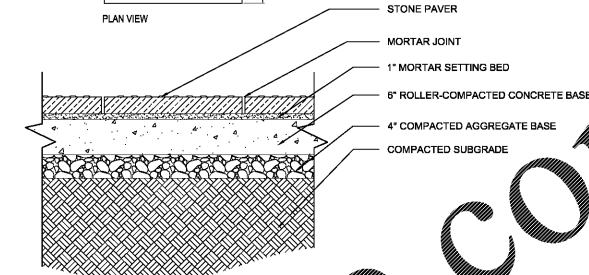


- NOTES:
1. MAINTAIN LESS THAN 1/8" MAXIMUM VERTICAL DIFFERENCE BETWEEN STONE PAVERS.
 2. MIS-SHAPEN, DEFORMED OR BROKEN STONE PAVERS WILL BE REJECTED.

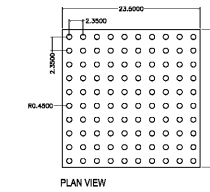


4 TACTILE UNIT PAVERS
1" = 1'-0"

- NOTES:
1. SEE PLAN FOR LOCATION OF ISOLATION AND CONTROL JOINTS.
 2. SEE ISOLATION JOINT DETAIL FOR MATERIAL.
 3. USE GREY PORTLAND CEMENT.
 4. SEE CIVIL FOR WELDED WIRE MESH SPECIFICATIONS.
 5. STOP WELDED WIRE MESH PRIOR TO CONTROL JOINT. MAINTAIN 1-1/2 INCHES CLEAR WITH SAW CUT.

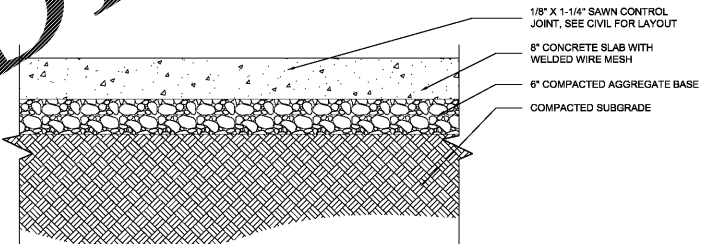


3 VEHICULAR RATED STAMPED EXPOSED AGGREGATE CONC.
1" = 1'-0"

- NOTES:
1. SEE PLAN FOR LOCATION OF ISOLATION AND CONTROL JOINTS.
 2. SEE ISOLATION JOINT DETAIL FOR MATERIAL.
 3. USE GREY PORTLAND CEMENT.
 4. SEE CIVIL FOR WELDED WIRE MESH SPECIFICATIONS.
 5. STOP WELDED WIRE MESH PRIOR TO CONTROL JOINT. MAINTAIN 1-1/2 INCHES CLEAR WITH SAW CUT.

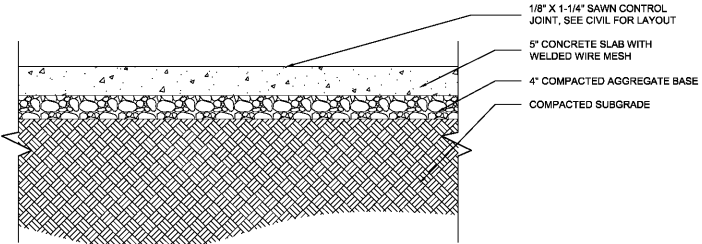

2 STAMPED EXPOSED AGGREGATE CONC. PAVING - PEDESTRIAN
1" = 1'-0"

- NOTES:
1. SEE PLAN FOR STONE PAVER TYPE, SIZE AND PATTERN.
 2. MAINTAIN LESS THAN 1/8" MAXIMUM VERTICAL DIFFERENCE BETWEEN STONE PAVERS.
 3. MIS-SHAPEN, DEFORMED OR BROKEN STONE PAVERS WILL BE REJECTED.

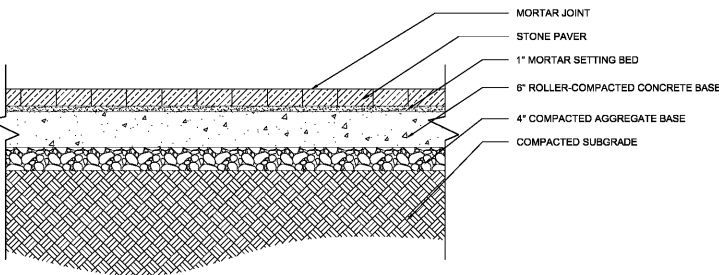

1 GRANITE PEDESTRIAN PAVERS
1" = 1'-0"

Project
**THE CENTER FOR
 ADVANCED SURGICAL
 SERVICES (CASS)**
 80 GILMER STREET SE
 ATLANTA, GA 30303

Prepared For
GRADY HEALTH SYSTEM
 80 JESSE HILL DR. SE
 ATLANTA, GA 30303



Hellmuth, Obata & Kassabaum, Inc.
 133 Peachtree Street, NE, Suite 4800
 Atlanta, GA 30303 USA
 t+1 404 439 9000 f+1 404 439 9001

All reproduction & intellectual property rights reserved ©
 2018
 An Association with

Key Plan



Professional Seals

**NOT FOR
 CONSTRUCTION**



No.	Description	Date
1	DD - GMP	2018-07-03

Project No.: 18-16013-00
 Sheet Title


SITE DETAILS

Original is 30" x 42". Do not scale contents of this drawing.
 Sheet Number



L602

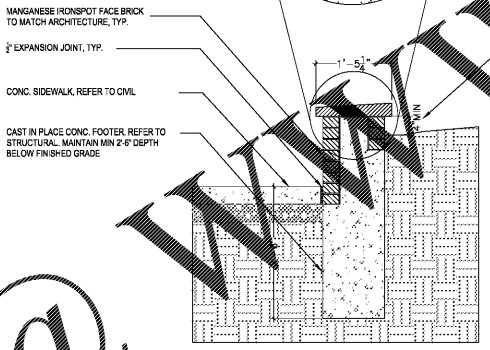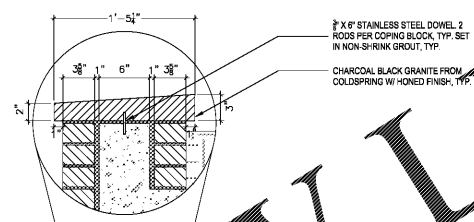


6 CAST IN PLACE RETAINING WALL
3/4" = 1'-0"

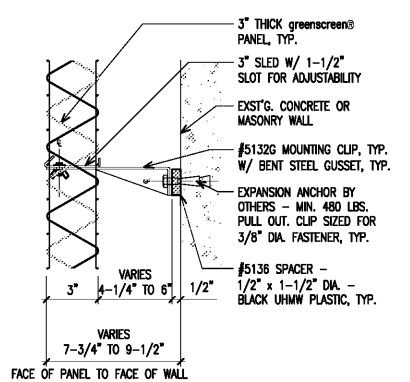

5 GREEN SCREEN WALL MOUNT
1" = 1'-0"

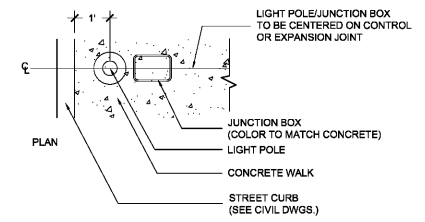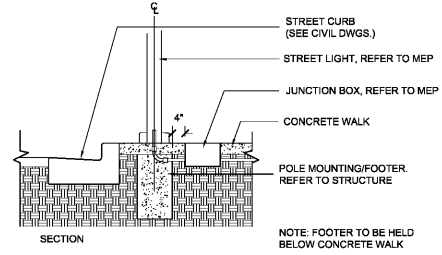

8 STREET LIGHT ATTACHMENTS
1/2" = 1'-0"

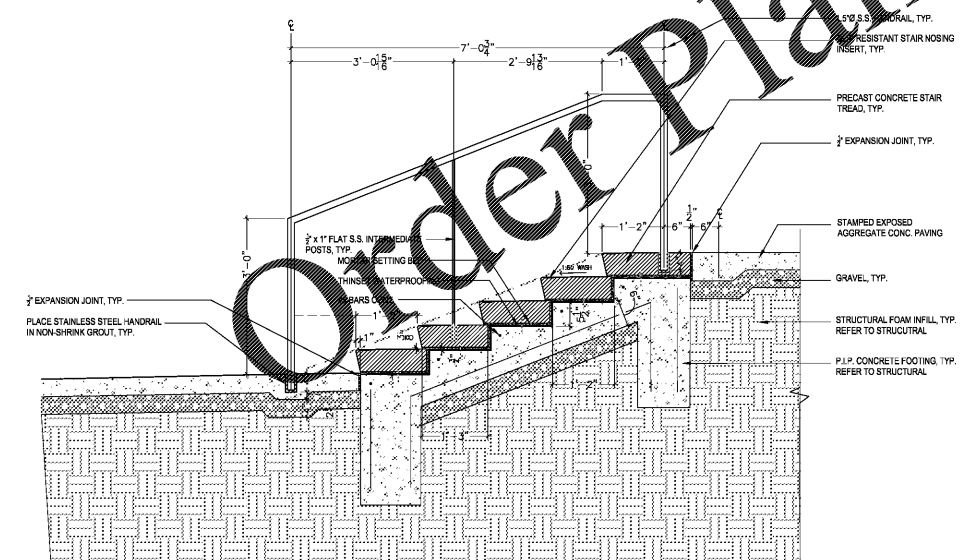

7 PRECAST CONC. STAIR W/ SMOOTH FINISH
1" = 1'-0"

2018-08-24 5:11:50 PM